


VIRGINIA ELECTRIC & POWER CO.
Johnson Extension
PLAT TO ACCOMPANY RIGHT-OF-WAY AGREEMENT
DISTRICT As Shown COUNTY YORK STATE VA
SCALE: 1 INCH = 20 FT.
C.W.L. WMBG # 1510

DRAWER NO. SHEET NO.

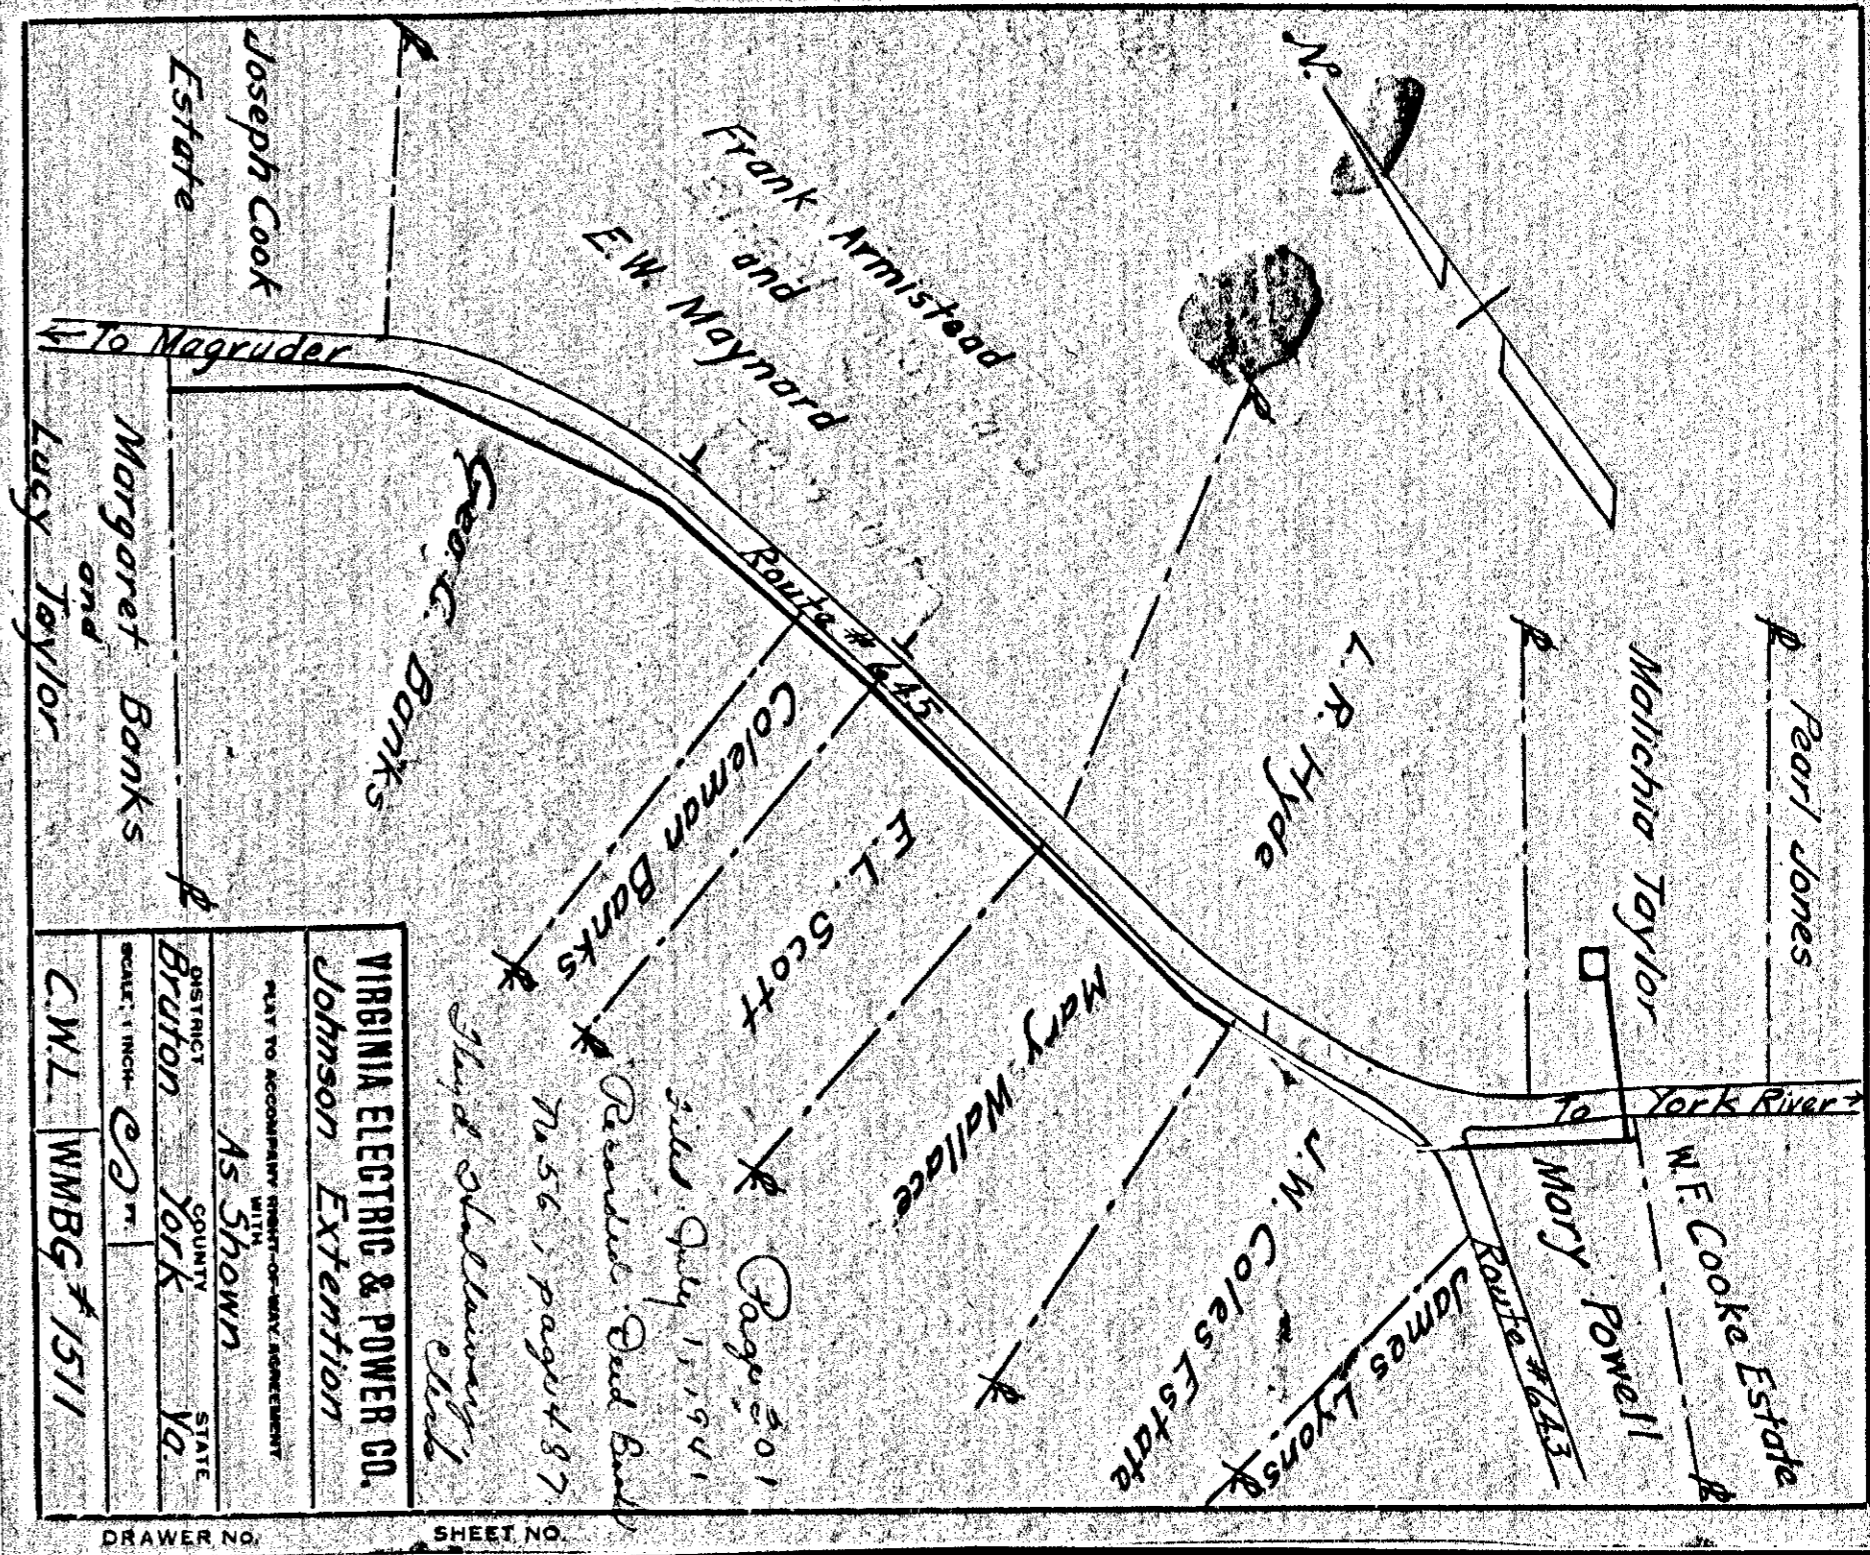


VIRGINIA ELECTRIC & POWER CO.
Johnson Extension
PLAT TO ACCOMPANY RIGHT-OF-WAY AGREEMENT
DISTRICT As Shown COUNTY YORK STATE VA
SCALE: 1 INCH = 20 FT.
C.W.L. WMBG # 1511

DRAWER NO. SHEET NO.


600

601

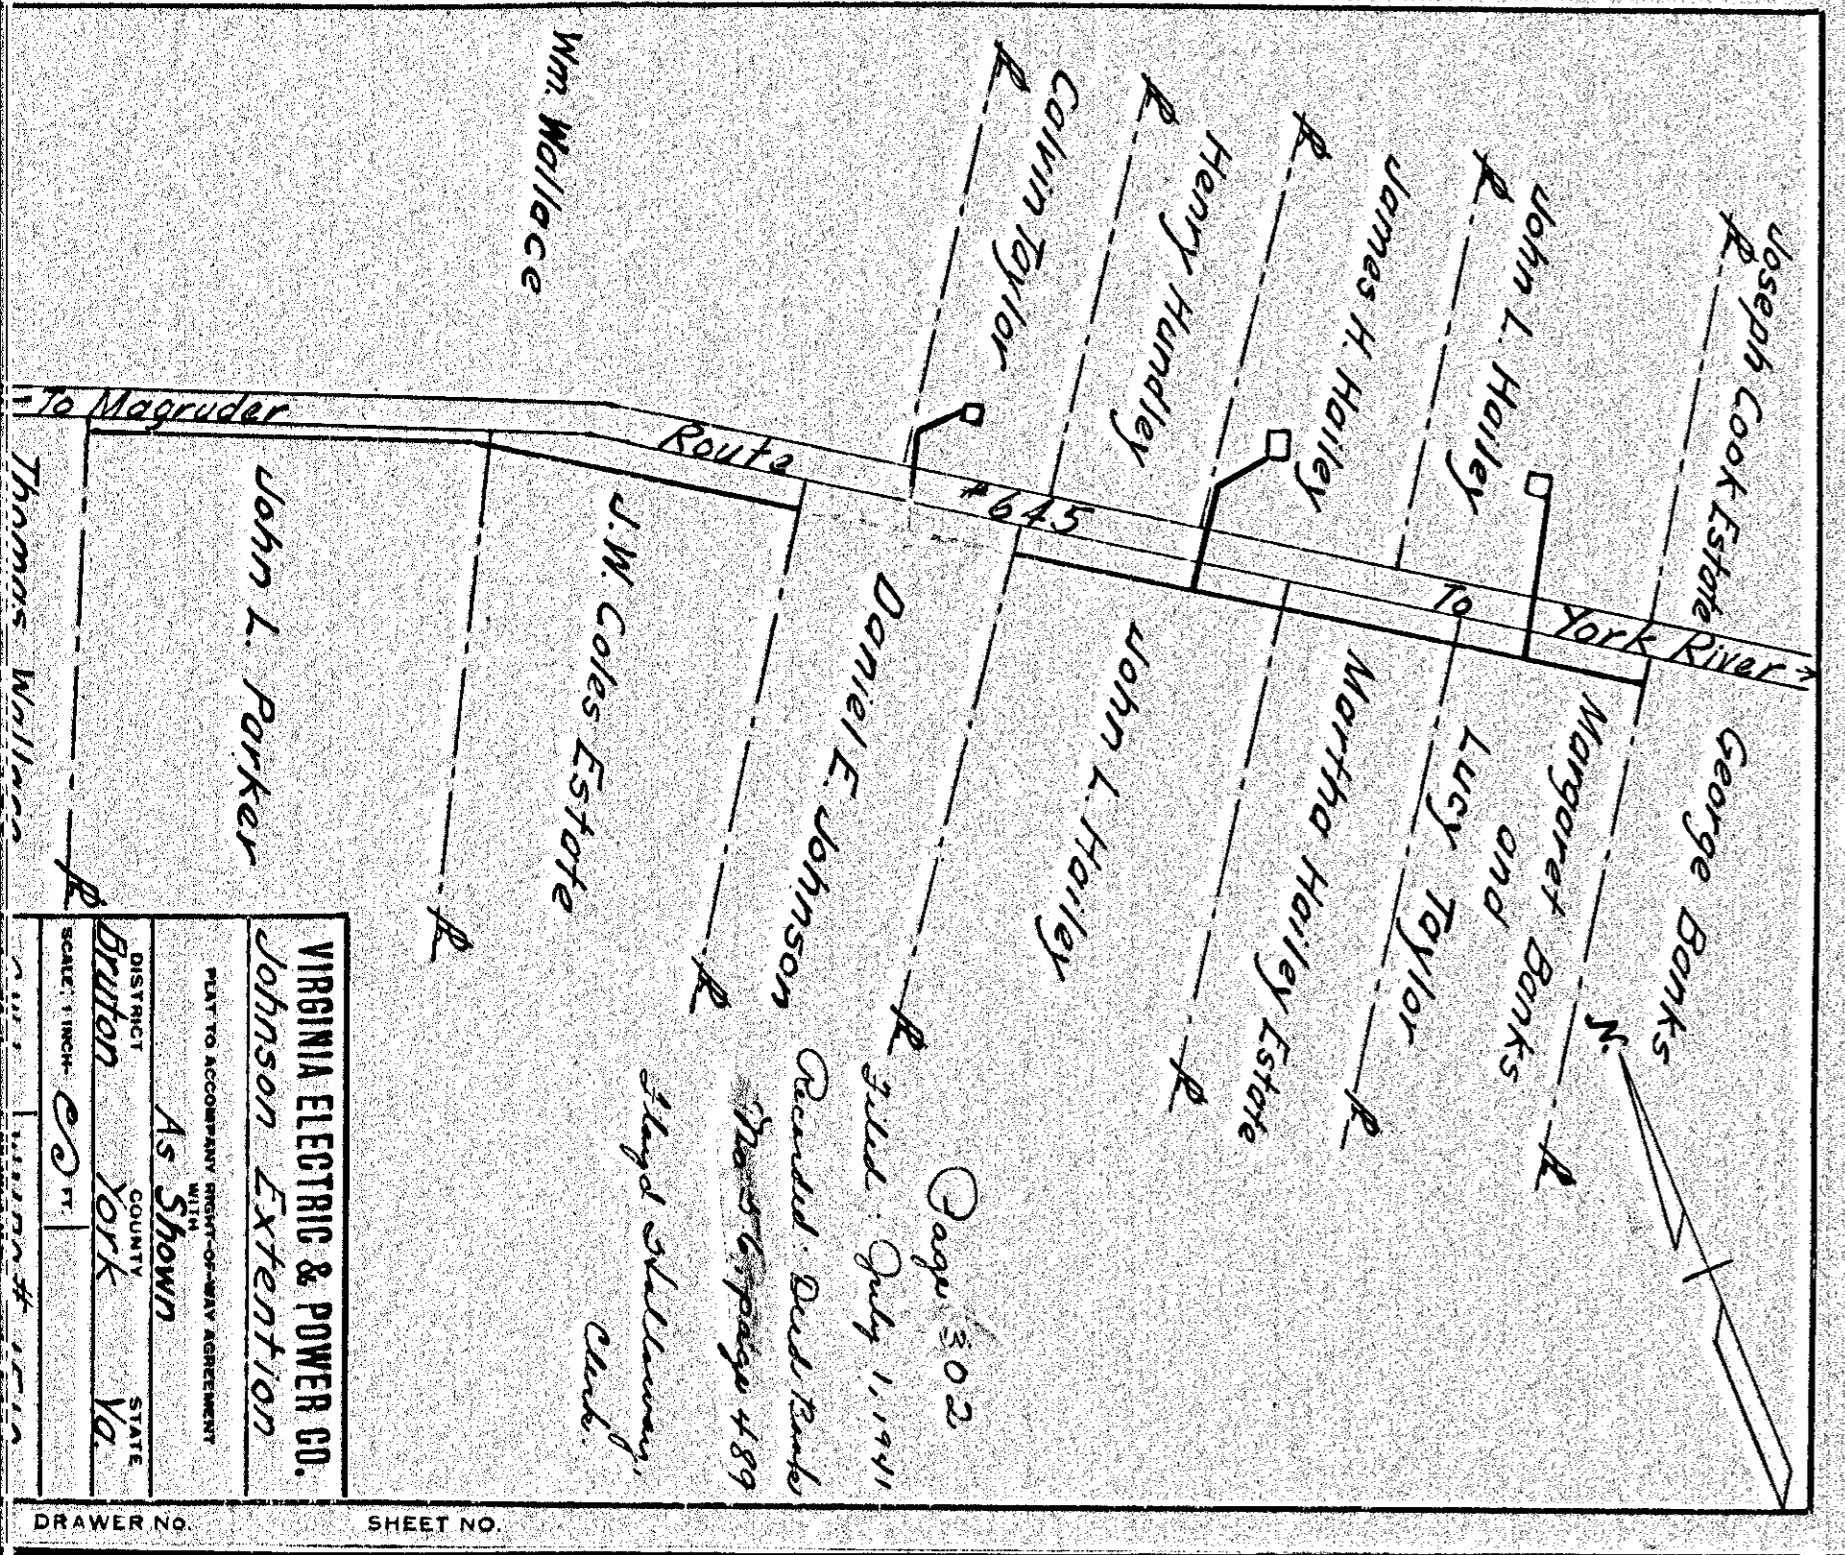

VIRGINIA ELECTRIC & POWER CO.
Johnson Extension
PLAT TO ACCOMPANY RIGHT-OF-WAY AGREEMENT
DISTRICT As Shown COUNTY YORK STATE VA
SCALE: 1 INCH = 20 FT.
C.W.L. WMBG # 1510

DRAWER NO. SHEET NO.

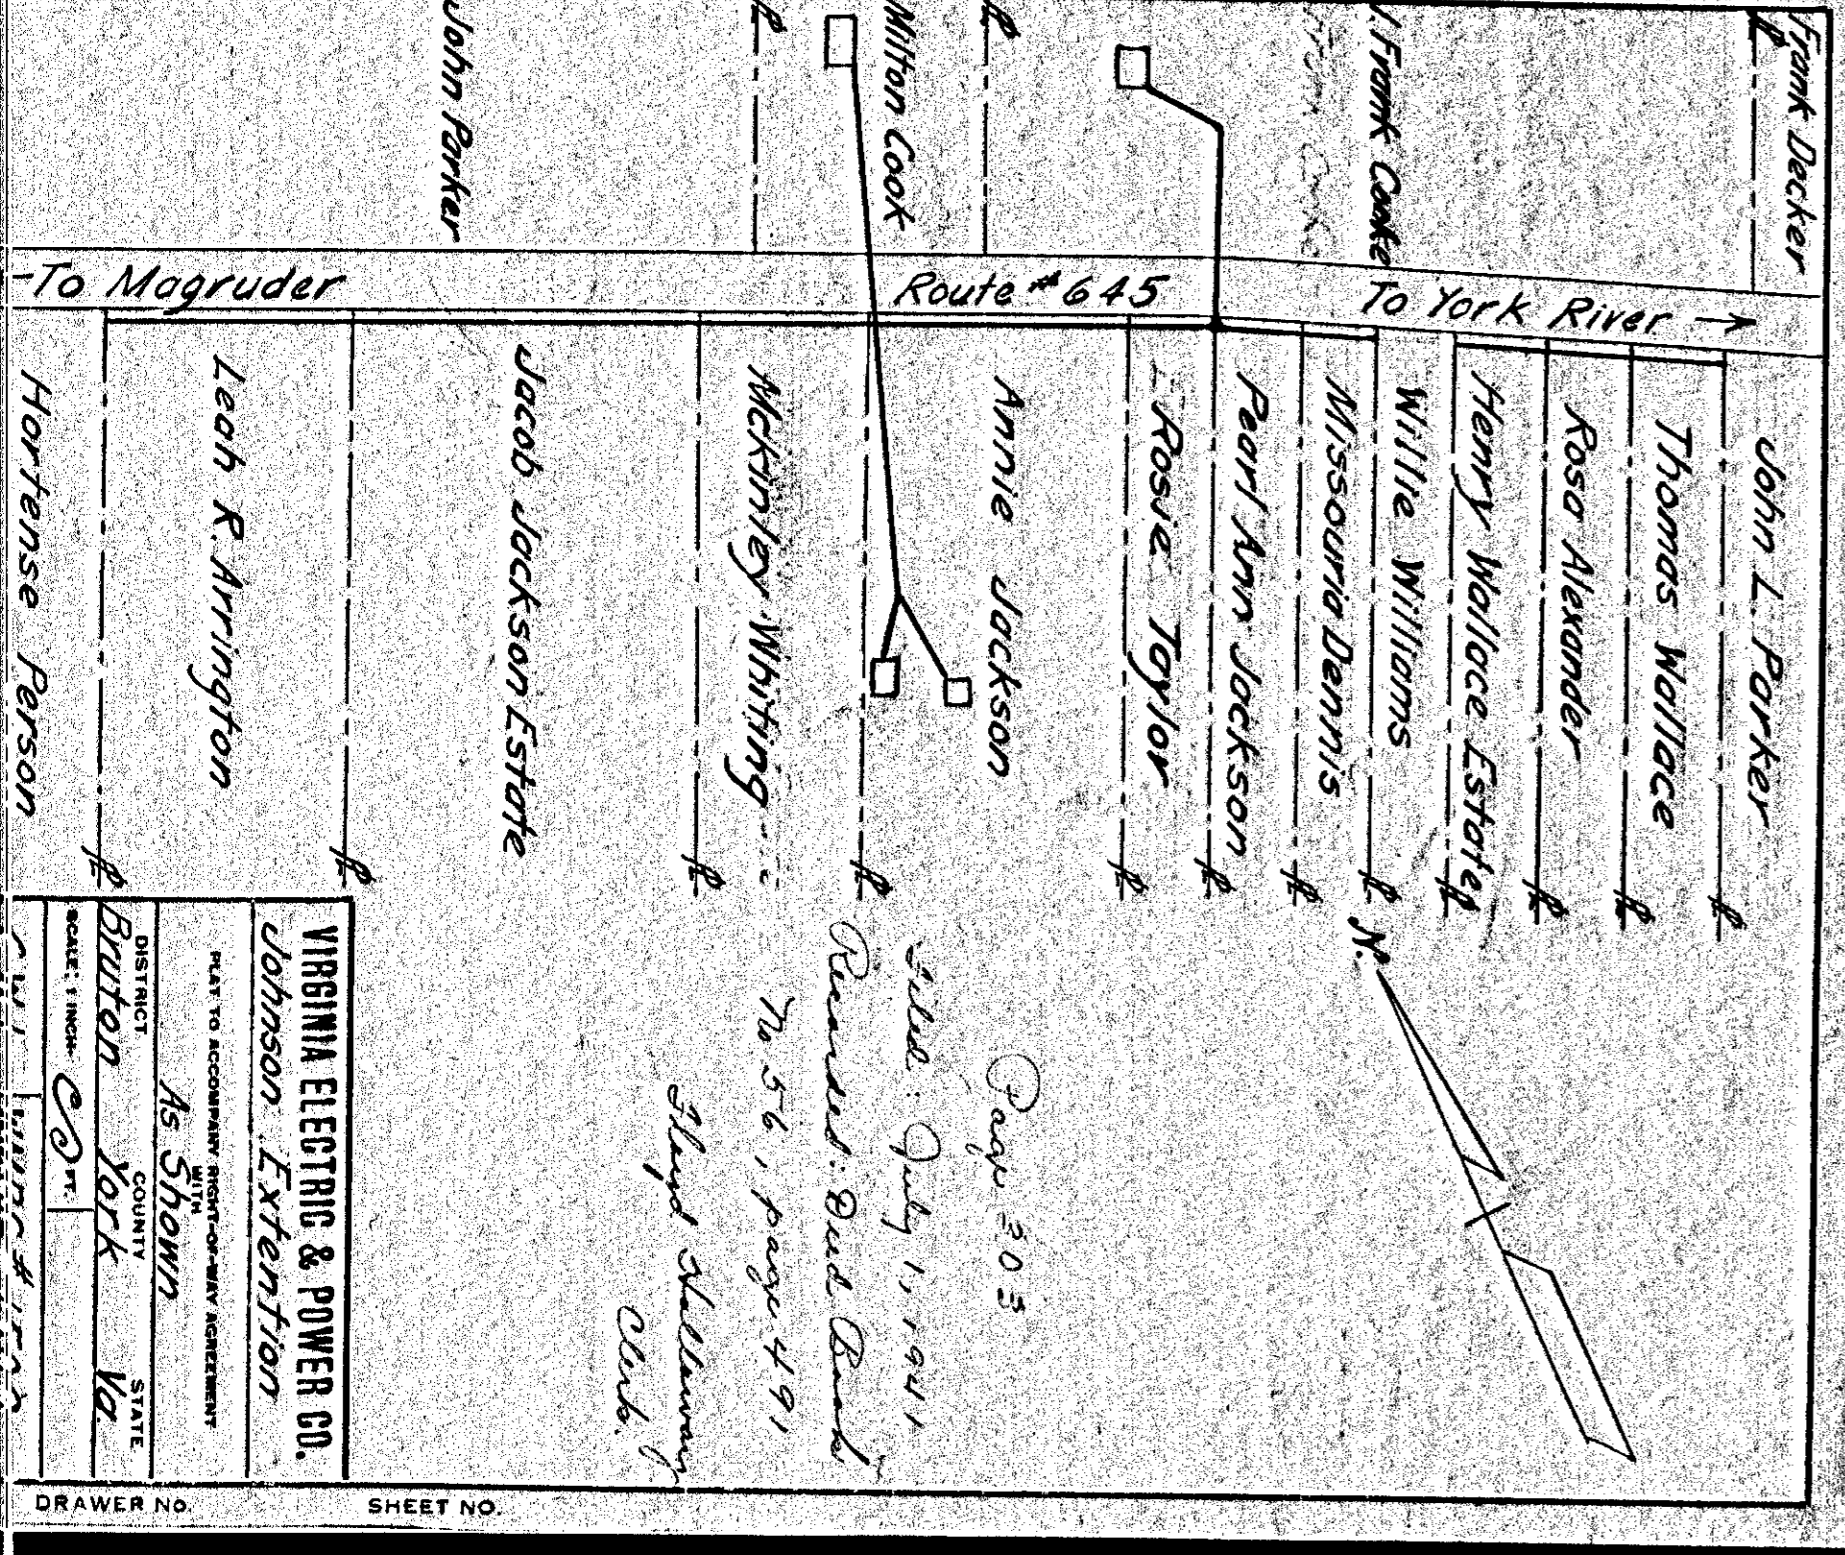

VIRGINIA ELECTRIC & POWER CO.
Johnson Extension
PLAT TO ACCOMPANY RIGHT-OF-WAY AGREEMENT
DISTRICT As Shown COUNTY YORK STATE VA
SCALE: 1 INCH = 20 FT.
C.W.L. WMBG # 1503

DRAWER NO. SHEET NO.

602

603