


VIRGINIA ELECTRIC & POWER CO.
 Johnson Extension
 PLAT TO ACCOMPANY RIGHT-OF-WAY AGREEMENT
 WITH
 AS SHOWN
 DISTRICT BUTON COUNTY YORK STATE VA
 SCALE: 1 INCH = 20 FT.
 C.W.L. WMBG # 1510

DRAWER NO. SHEET NO.

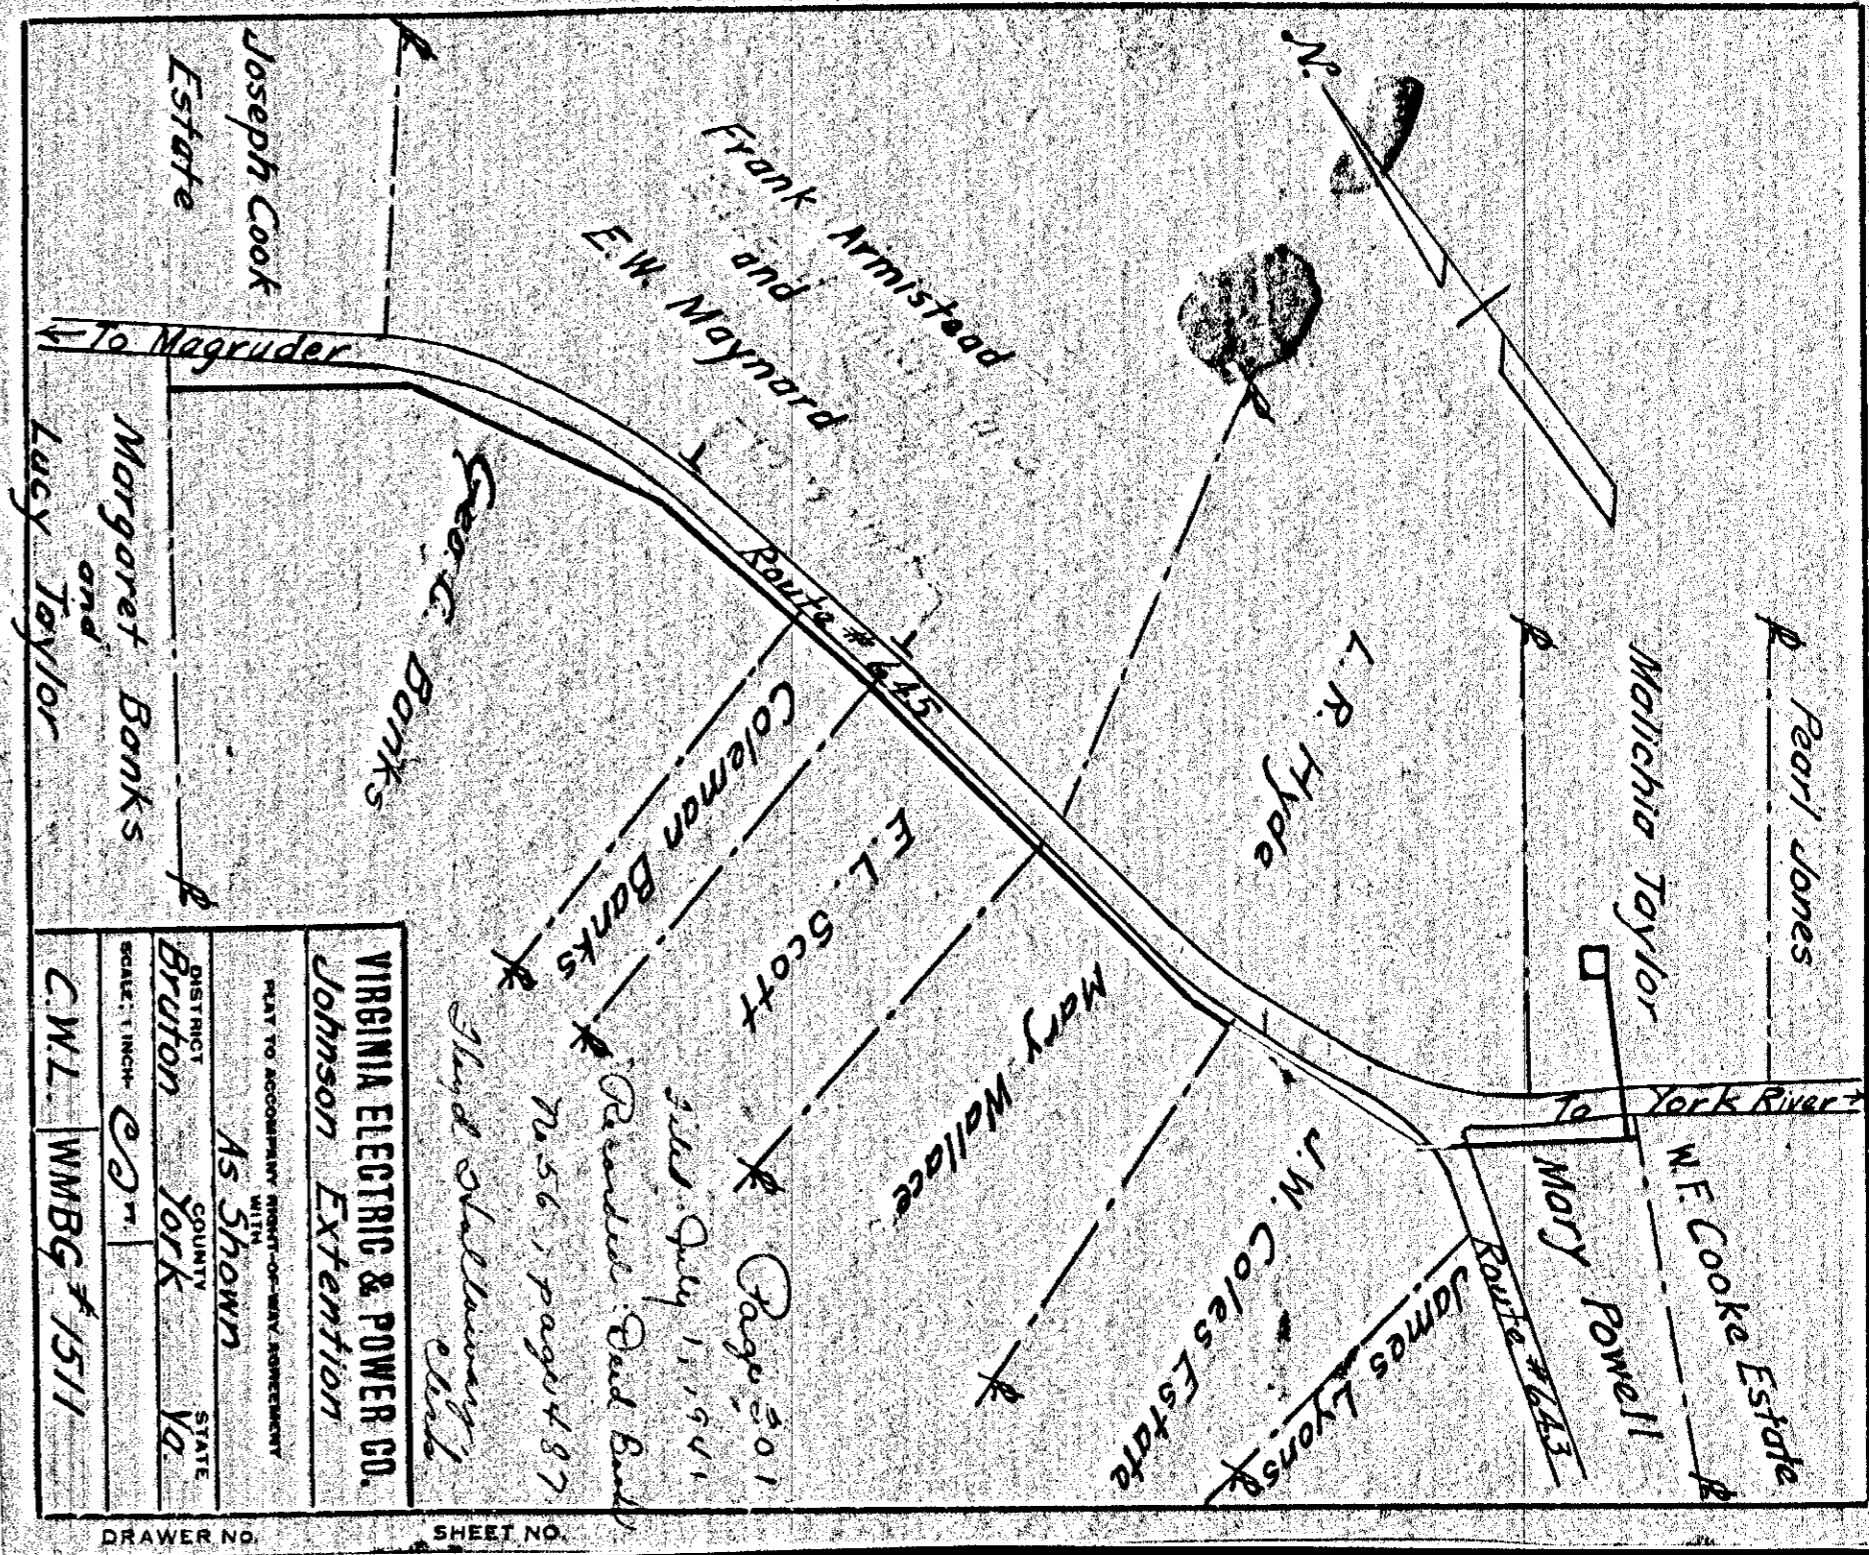


VIRGINIA ELECTRIC & POWER CO.
 Johnson Extension
 PLAT TO ACCOMPANY RIGHT-OF-WAY AGREEMENT
 WITH
 AS SHOWN
 DISTRICT BUTON COUNTY YORK STATE VA
 SCALE: 1 INCH = 20 FT.
 C.W.L. WMBG # 1511

DRAWER NO. SHEET NO.


600

601

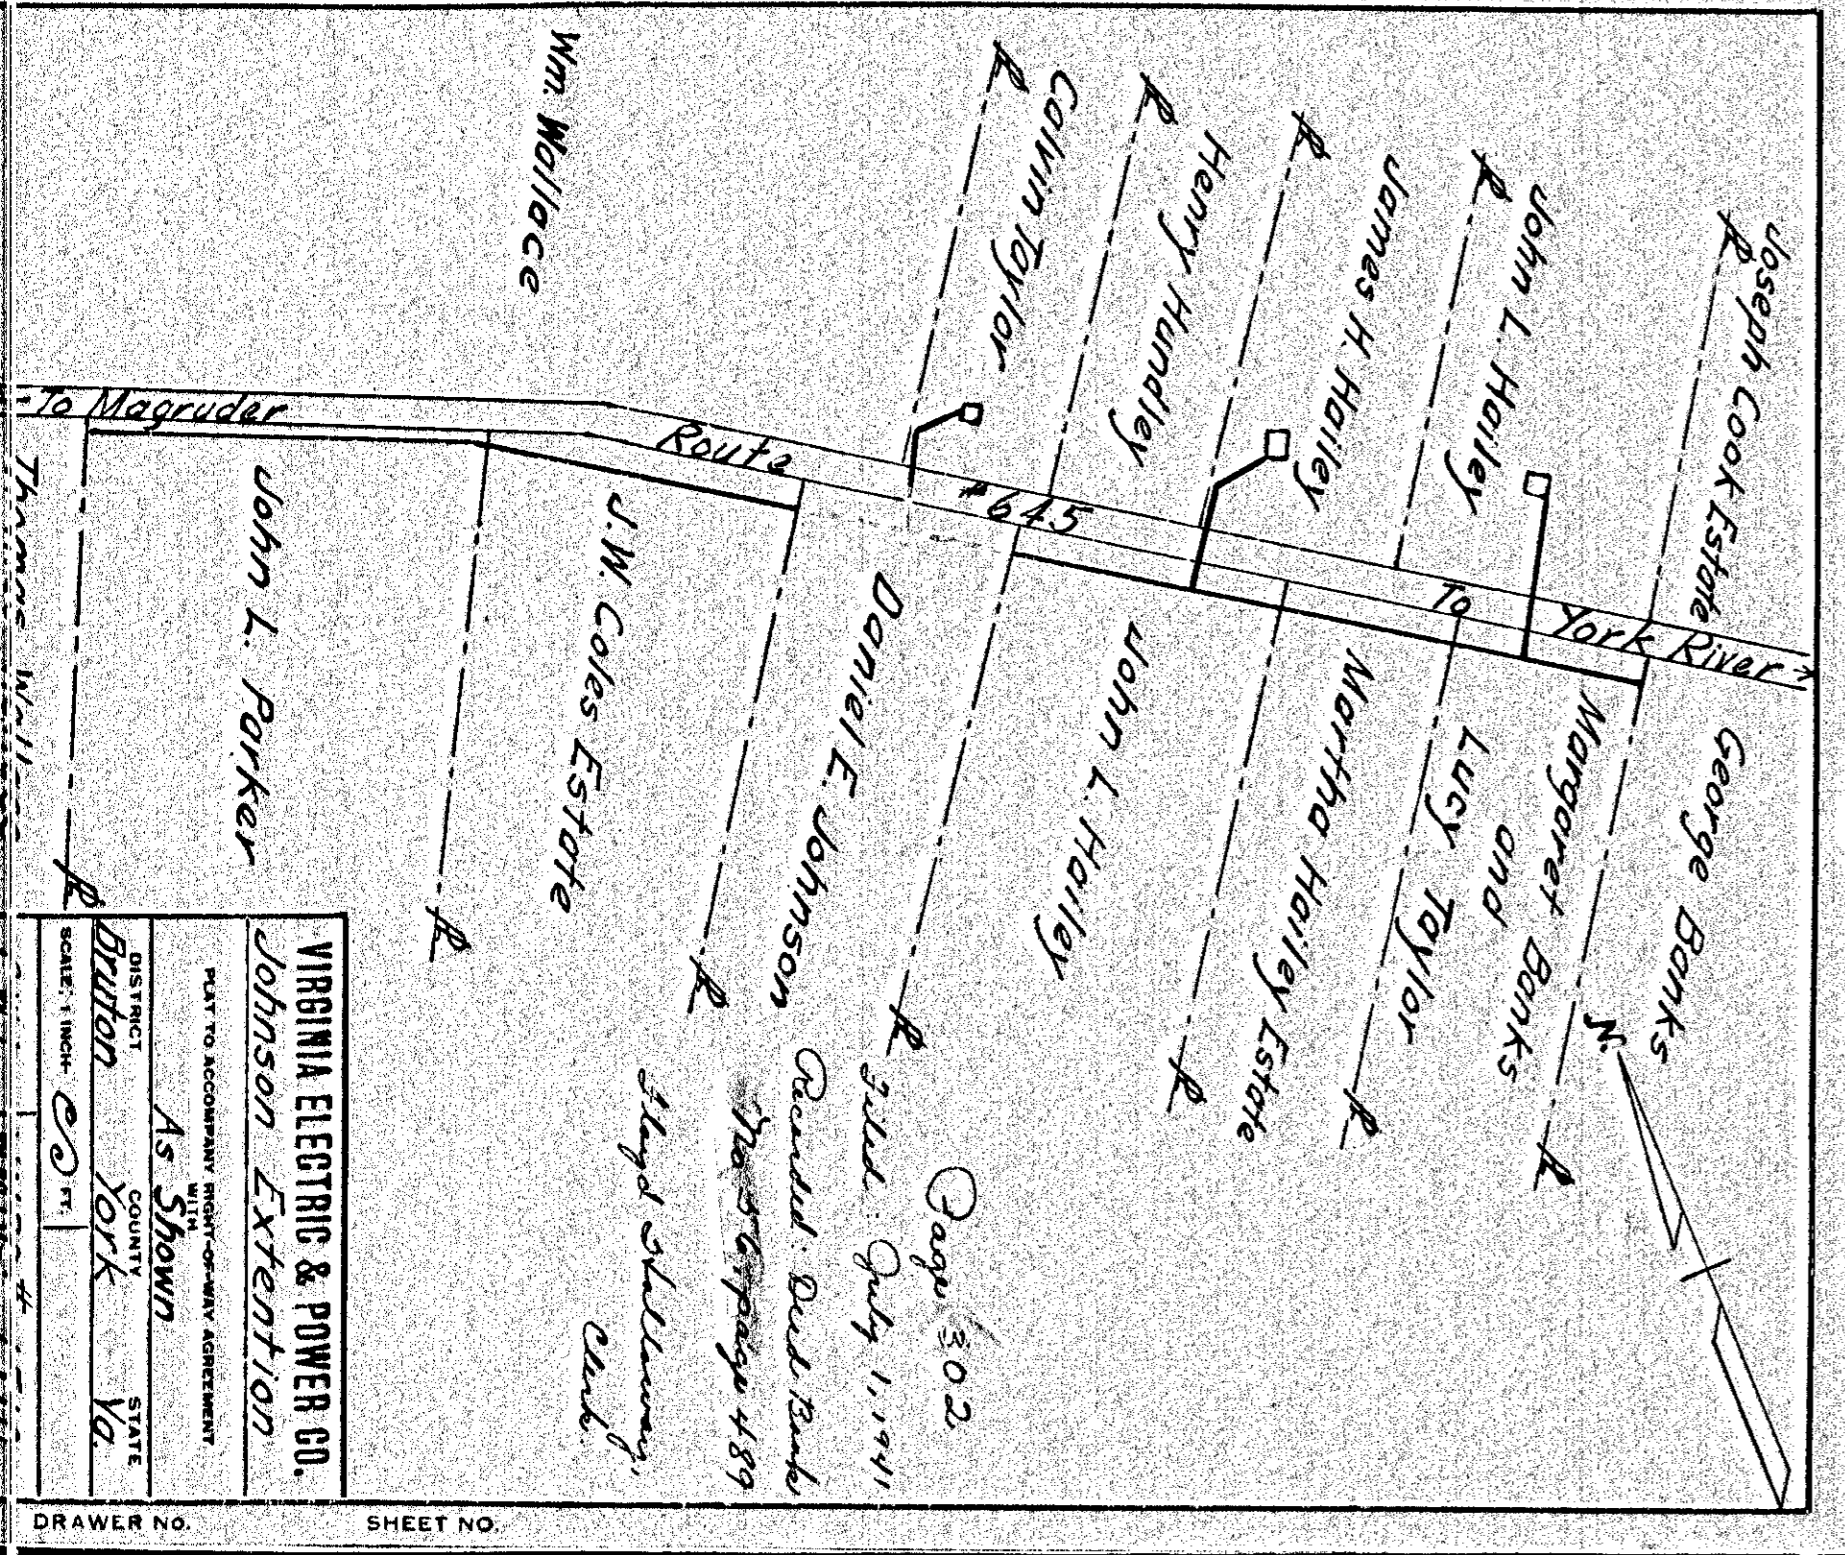

VIRGINIA ELECTRIC & POWER CO.
 Johnson Extension
 PLAT TO ACCOMPANY RIGHT-OF-WAY AGREEMENT
 WITH
 AS SHOWN
 DISTRICT BUTON COUNTY YORK STATE VA
 SCALE: 1 INCH = 20 FT.

DRAWER NO. SHEET NO.

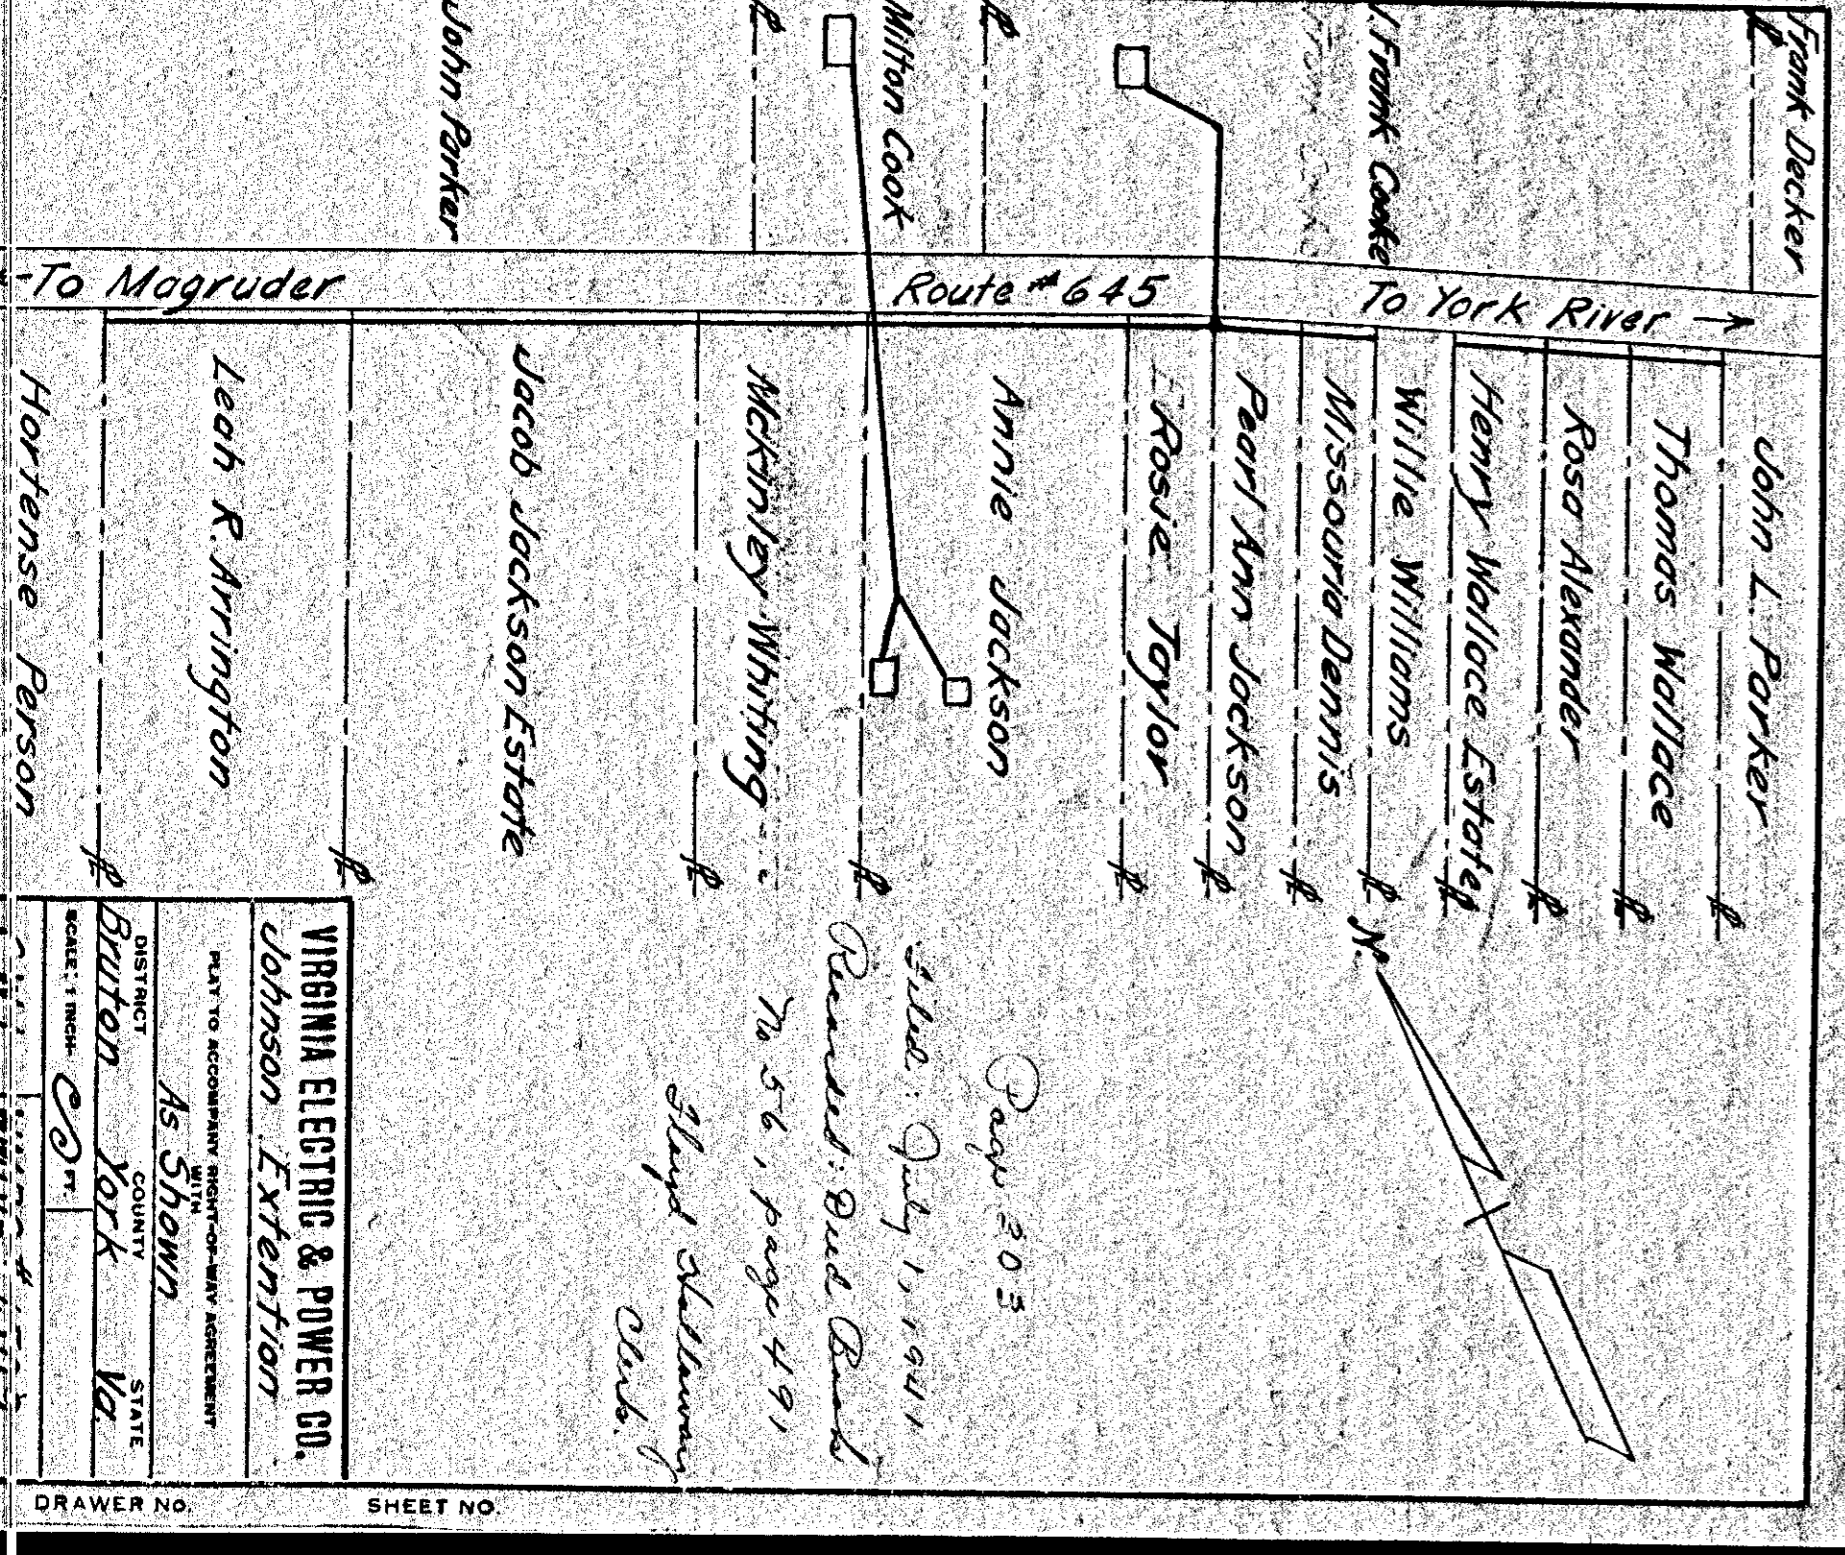

VIRGINIA ELECTRIC & POWER CO.
 Johnson Extension
 PLAT TO ACCOMPANY RIGHT-OF-WAY AGREEMENT
 WITH
 AS SHOWN
 DISTRICT BUTON COUNTY YORK STATE VA
 SCALE: 1 INCH = 20 FT.

DRAWER NO. SHEET NO.

602

603

(27)