



624 EAST WILLIAMSBURG SUBDIVISION

TYPICAL SECTION: BITUMINOUS SURFACE-TREATED GRAVEL BASE COURSE


NOTE: SECTION SHOWN IS CROWNED, SUPERELEVATED SECTION HAS DRAIN SURFACE 1/4" HOLD GRADE ON PROFILE. RATE OF SUPERELEVATION IS 1/8" PER FOOT.

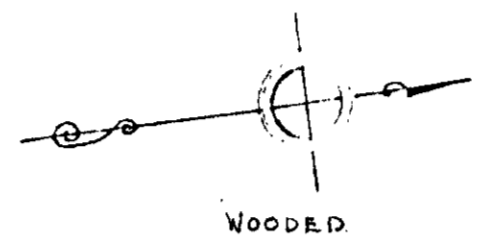

DESIGNED BY ANDREW S. ... REVIEWED ...

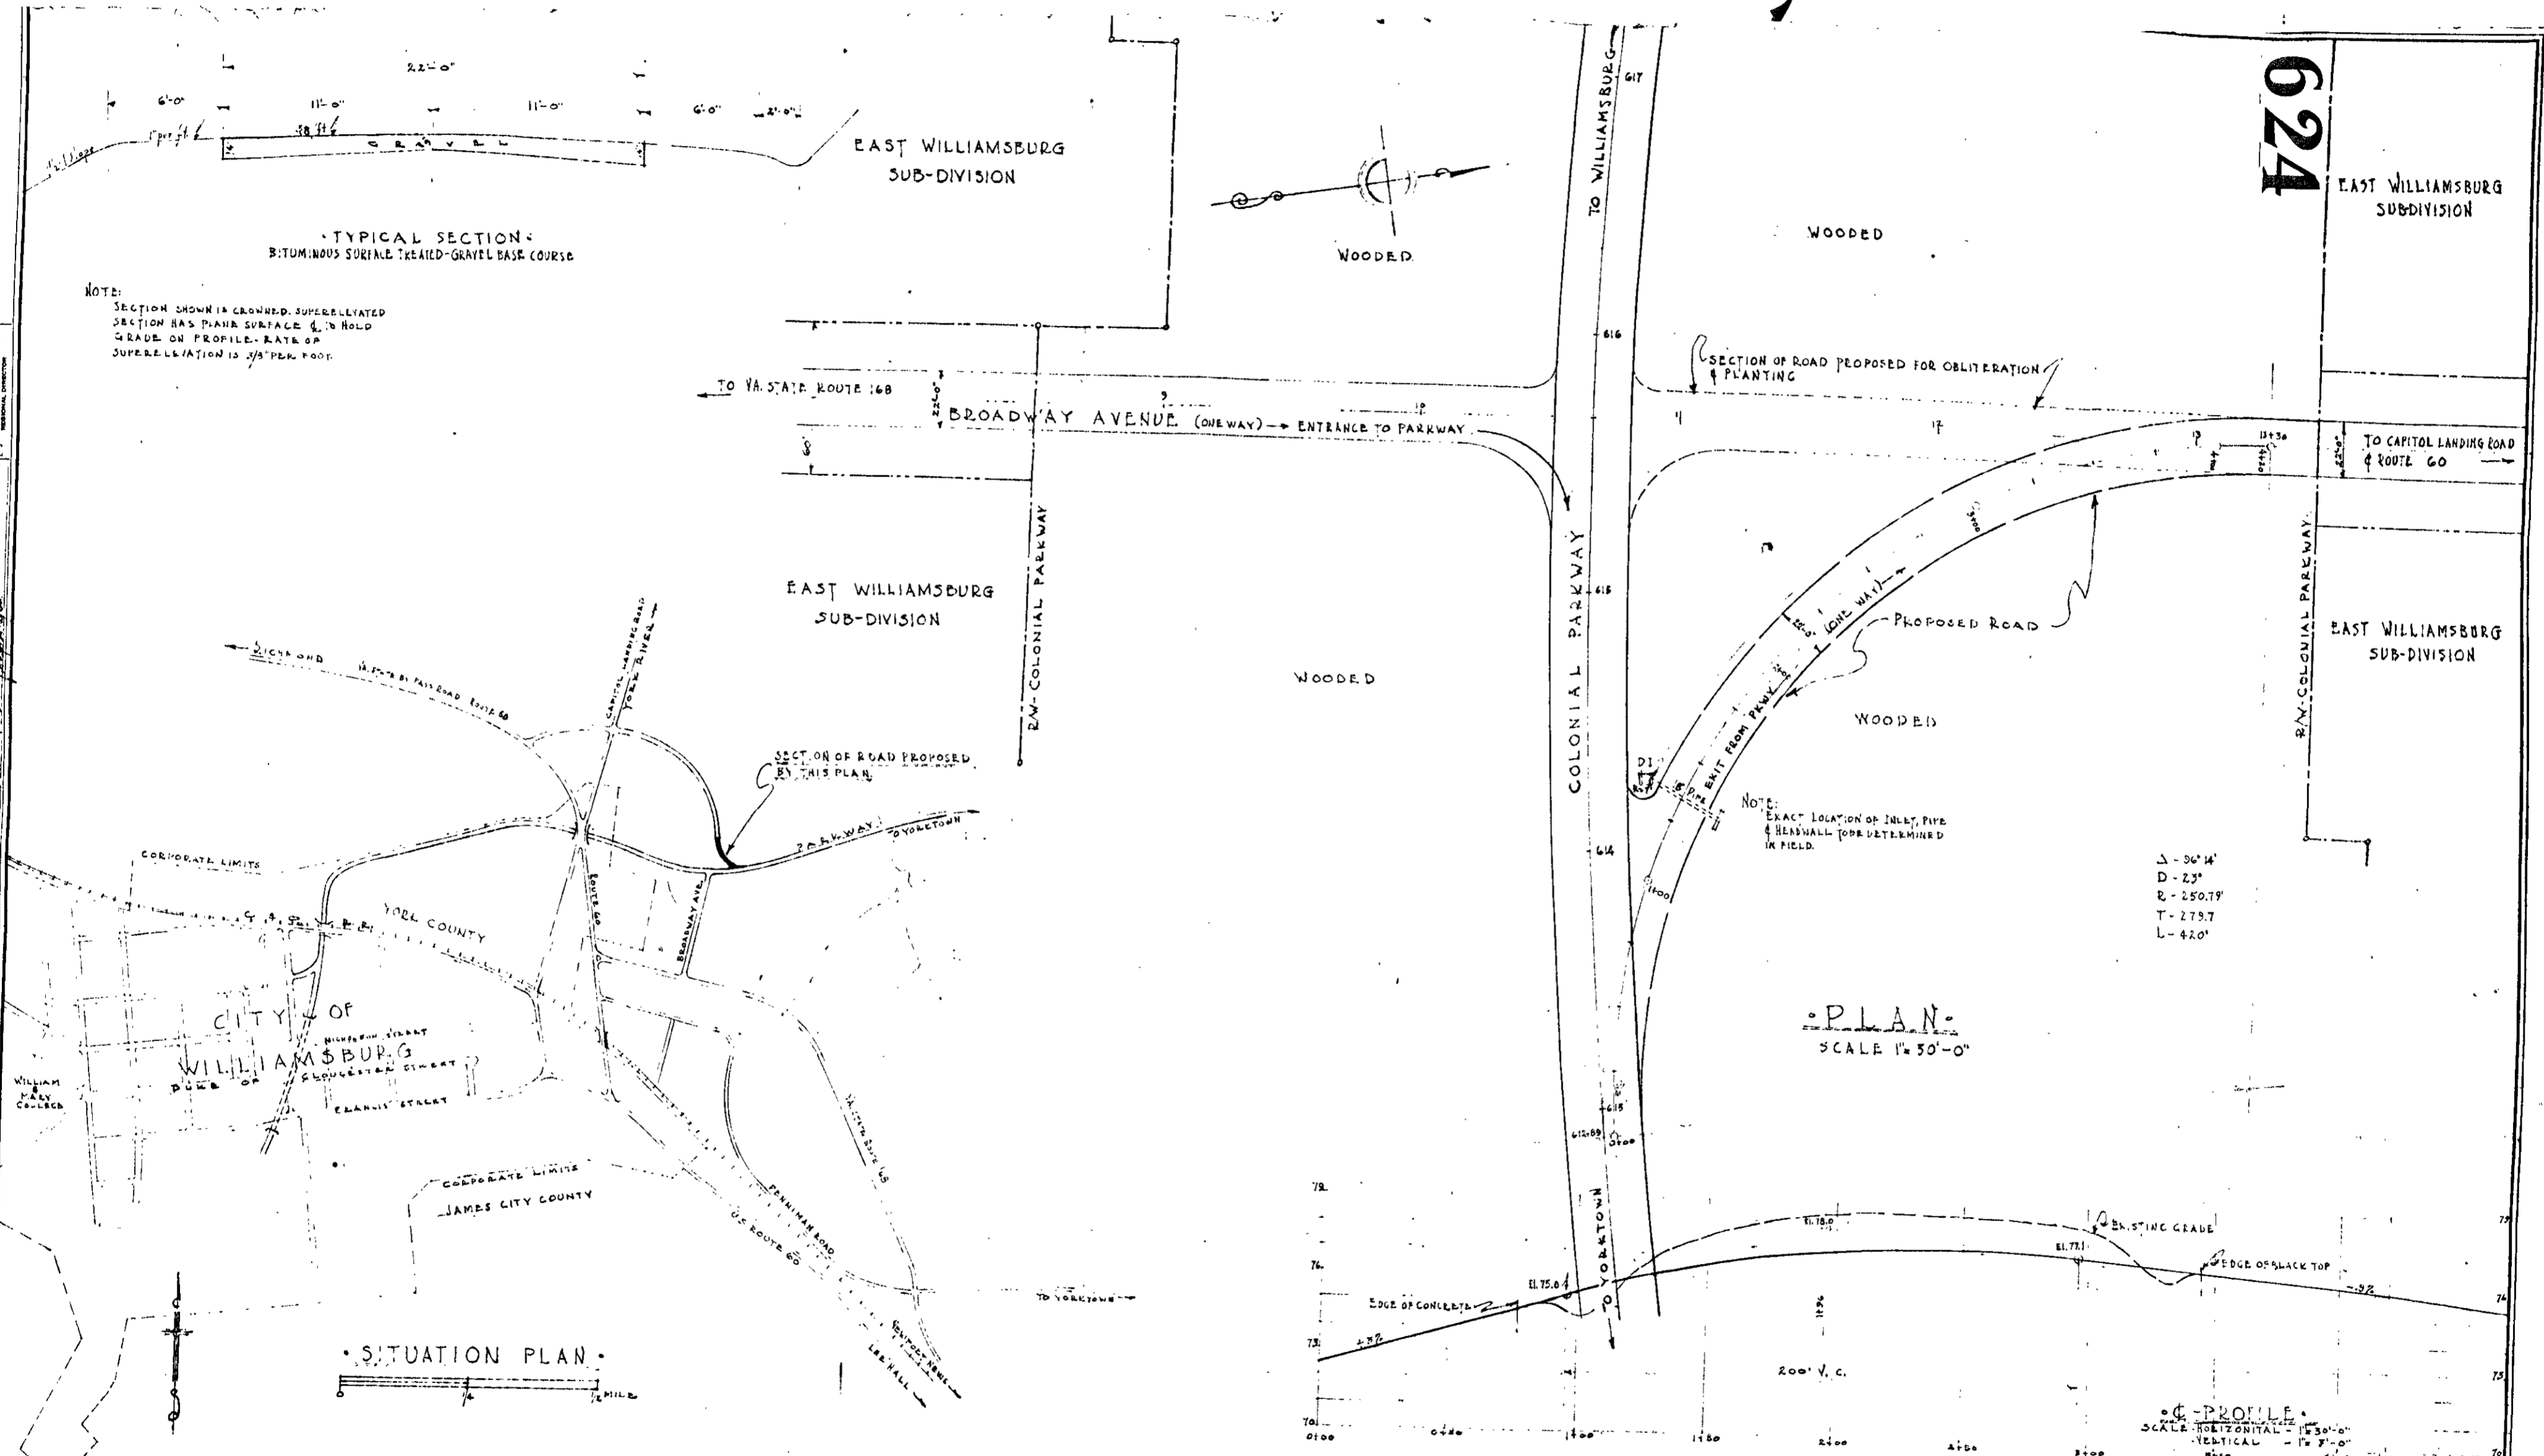

SITUATION PLAN

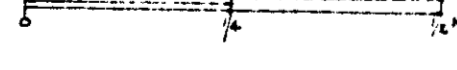

PLAN SCALE 1" = 50'-0"

Δ - 96.14' D - 23' R - 250.79' T - 279.7' L - 42.0'

RECOMMENDED W. J. ... DATE 1-10-41 ... CONCURRED ... DATE 8-16-41 ... APPROVED ... DATE 1-17-41

UNITED STATES DEPARTMENT OF THE INTERIOR NATIONAL PARK SERVICE BRANCH OF PLANS & DESIGN YORKTOWN FIELD OFFICE REVISION OF INTERSECTION COLONIAL PARKWAY & BROADWAY AVENUE COLONIAL NATIONAL HISTORICAL PARK

REGION 1 SHEET 1 OF 1 DRAWING NO. NHP-COL 2181

PROJECT CONSTRUCTION PROGRAM INDEX No. E-24

BASIC DATA SHEETS 11 & 11A OF R.E.A. PLANS FOR PROJECT 1C3-DI-COLONIAL PARKWAY FIELD RECONNAISSANCE