


Capitol

Part of Williams borgh.

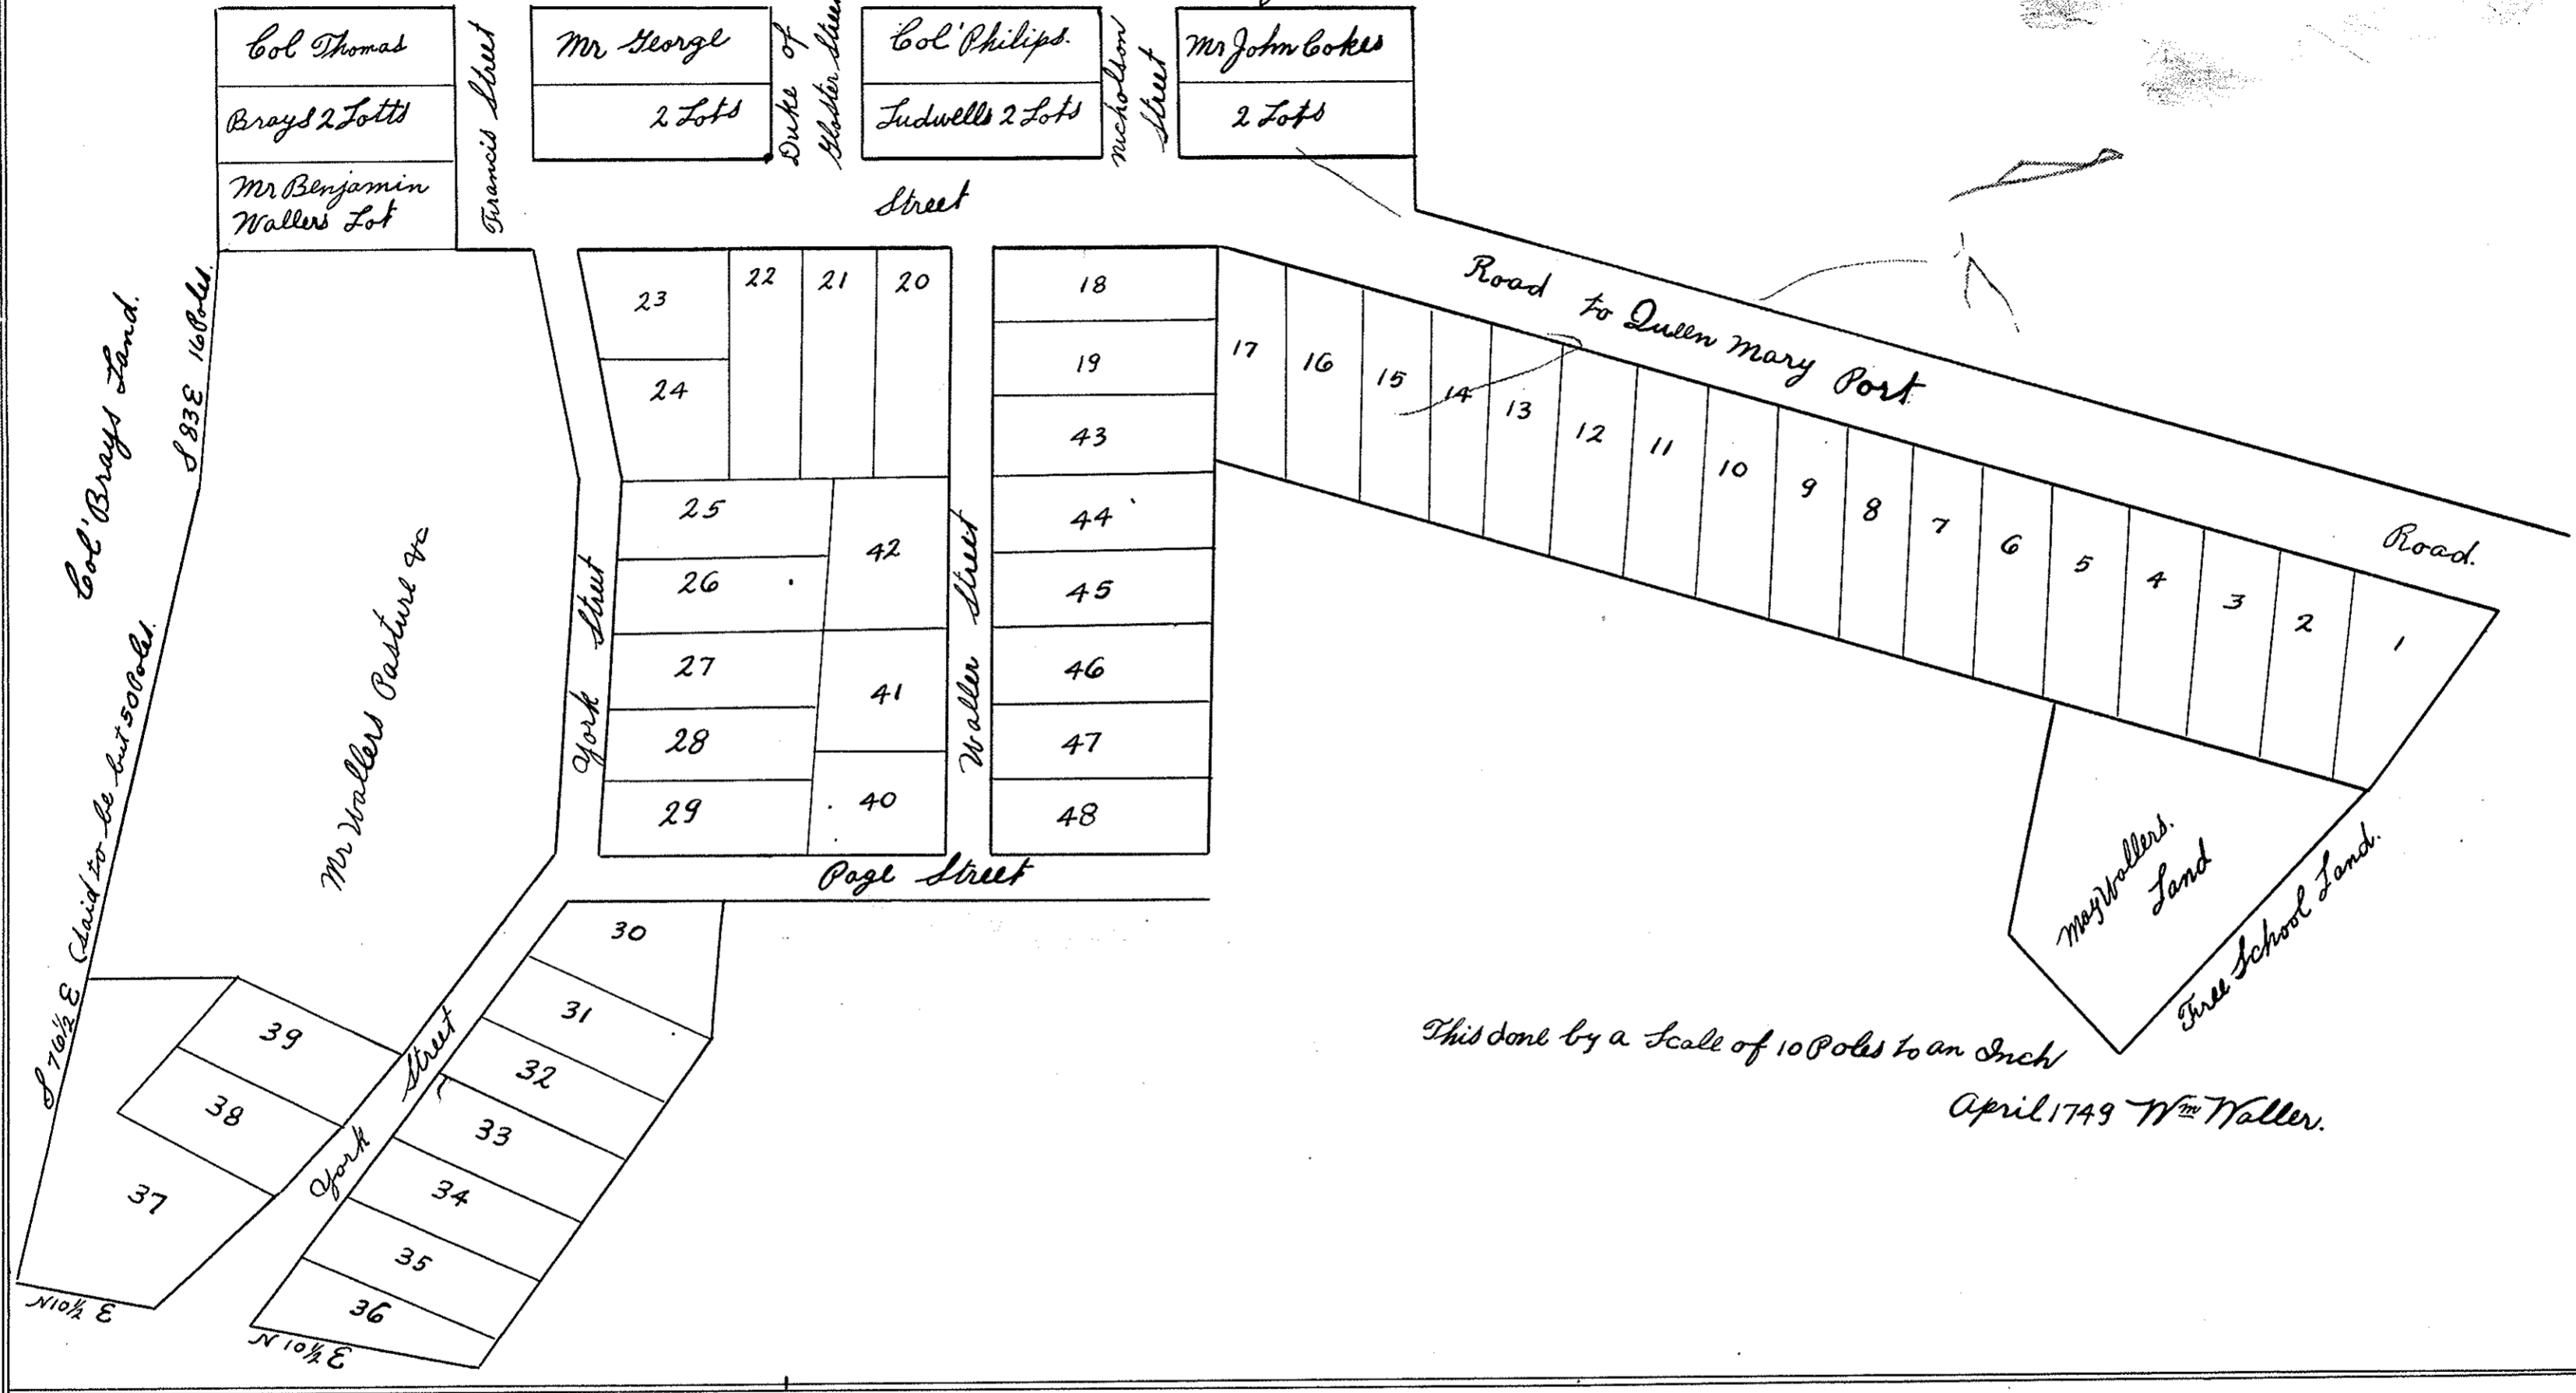

This done by a Scale of 10 Poles to an Inch
 April 1749 W^m Waller.

The course of York Street is from the upper corner of the Lot N^o 23, N 77 E 3 Chains 98 links to the corner of the Lot N^o 24 and is 3 poles or 75 links wide.
 From thence the course is South 85 E 6 Chains 25 links to the lower corner of the Lot N^o 29, and is 3 Poles wide.
 From thence S. 53 E 8 Chains 80 links to the lower corner of the Lot N^o 36. at which place it is 1 Chain 14 links wide, at the lower corner of the Lot N^o 38 is 84 links wide at the upper corner of Ditto 70 links wide, at the upper corner of N^o 39, 64 links wide from which place it is the same breadth. - it is opposite the upper corner of N^o 30.
 The Course of Page Street is N 1/2 degree East and is 3 Poles or 75 links wide.
 The course of Waller Street is N 89 1/2 west and is 3 Poles or 75 links wide.
 The Course of the Road to Queen Mary Port is N 17 East, and is 6 Poles wide.

THIS IS A TRUE COPY OF A PLAT OF A PART OF WILLIRMSBURG.
 RECORDED IN DEED BOOK, VOLUM 5, DATED 1741 TO 1754. PAGE 334.
 PLAT MADE BY ORDER OF D.G. TYLER, JUDGE OF THE CIRCUIT COURT OF YORK COUNTY, VIRGINIA.
 THIS PLAT MADE NOV, 28, 1922.

J. M. Cochran, C.E.
 A COPY TEST.
 J. Lloyd Holloway Clerk
 Clerk Circuit Court of York Co Va