


POQUOSON DIST. YORK CO. VIRGINIA-APRIL-10-1935  
 PLAT OF  
**POQUOSON HEIGHTS**  
 PROPERTY OF  
 E-P-WHITE & J-R-MOORE

GIRARD CHAMBERS & SON  
 CIVIL ENGR & SURVEYOR  
 HAMPTON, VIRGINIA.

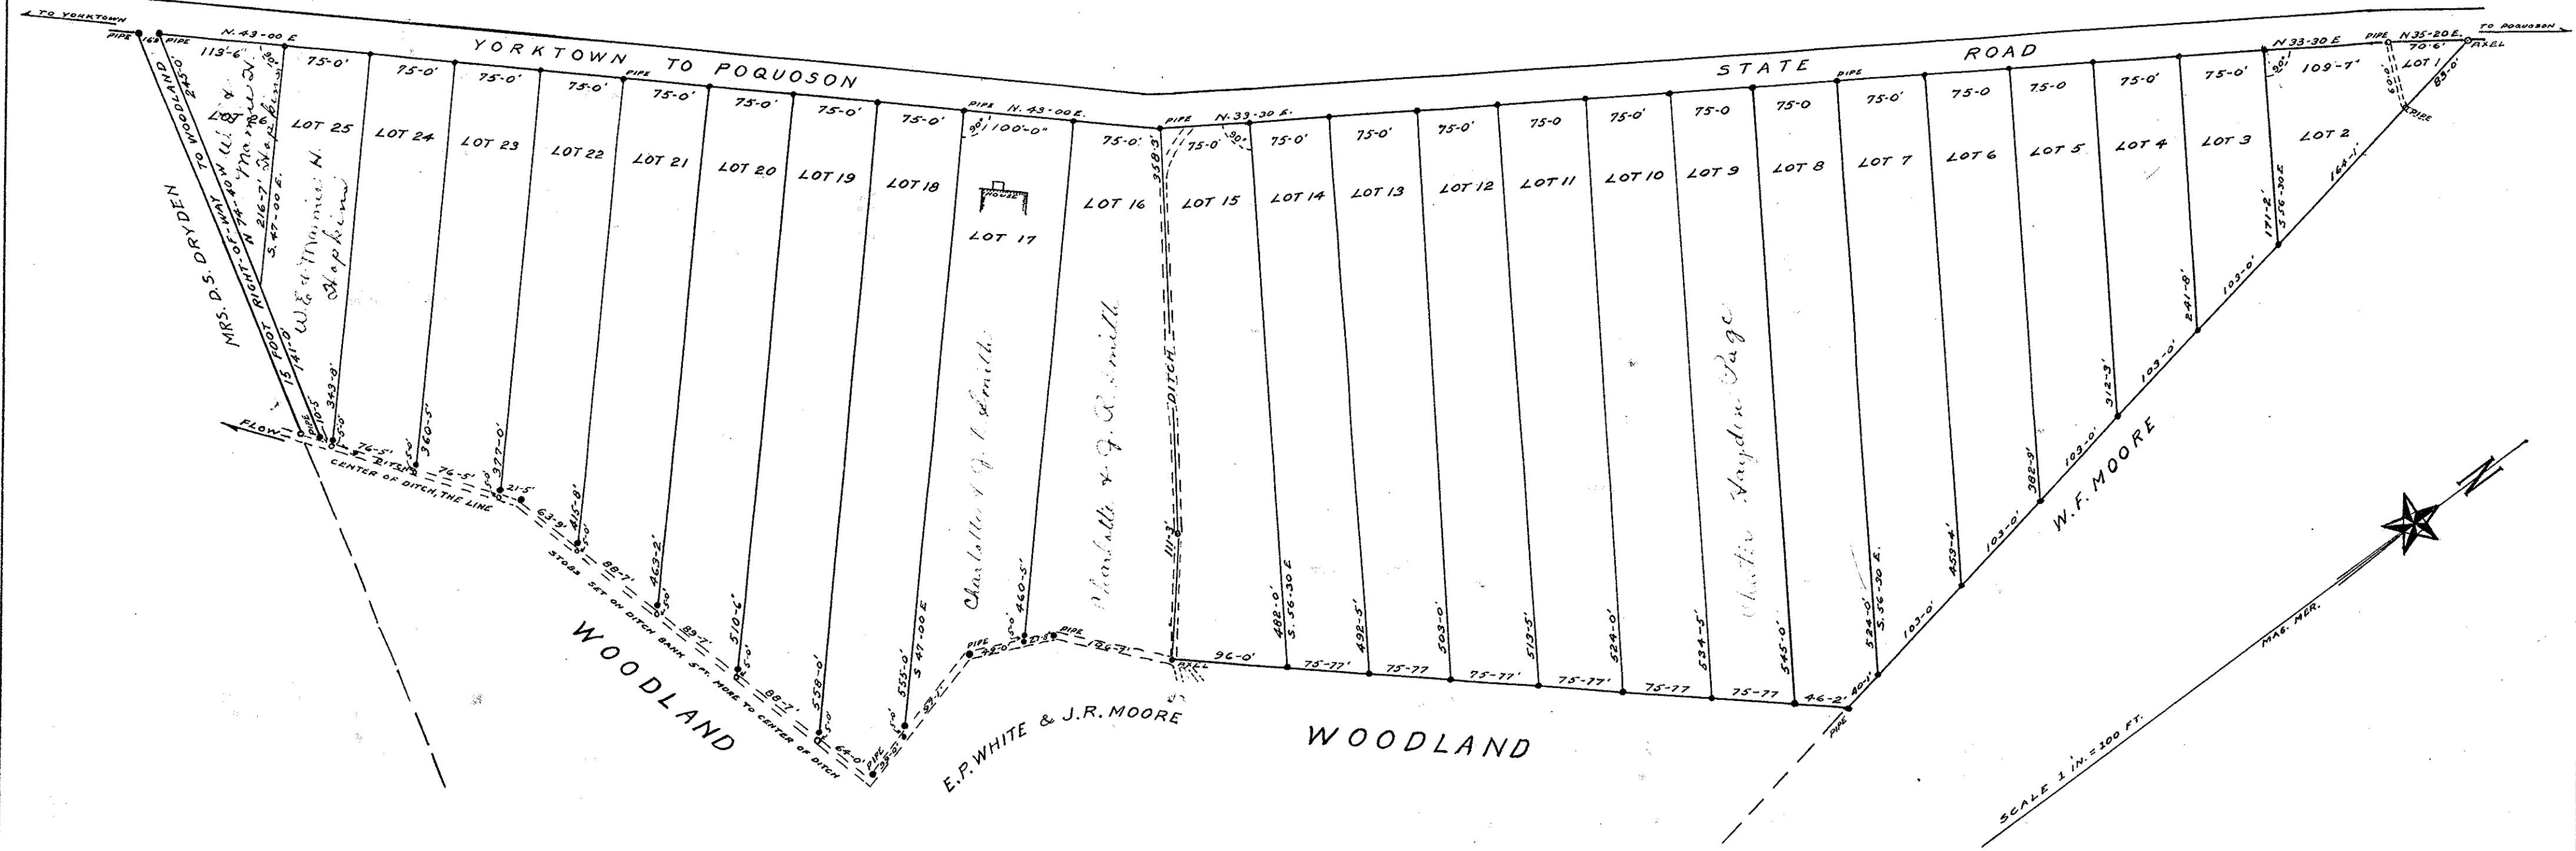

FILE DRAWER YORK  
 F-B-33-27 F-B-37-22  
 G. UELNTR

VIRGINIA, COUNTY OF YORK TO-WIT:

In the Clerks Office of the Circuit  
 Court of York County, the 11<sup>th</sup> day of  
 July 1935, this plat was presented and  
 admitted to record at 12 o'clock M.

Teste  
*Flay Hallway* Clerk