



SITUATION PLAN
Scale: 1" = 200'

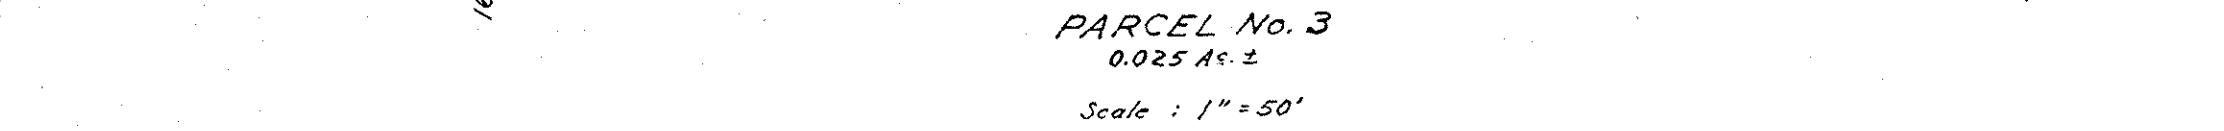

PARCEL No. 3
0.025 Ac. ±
Scale: 1" = 50'

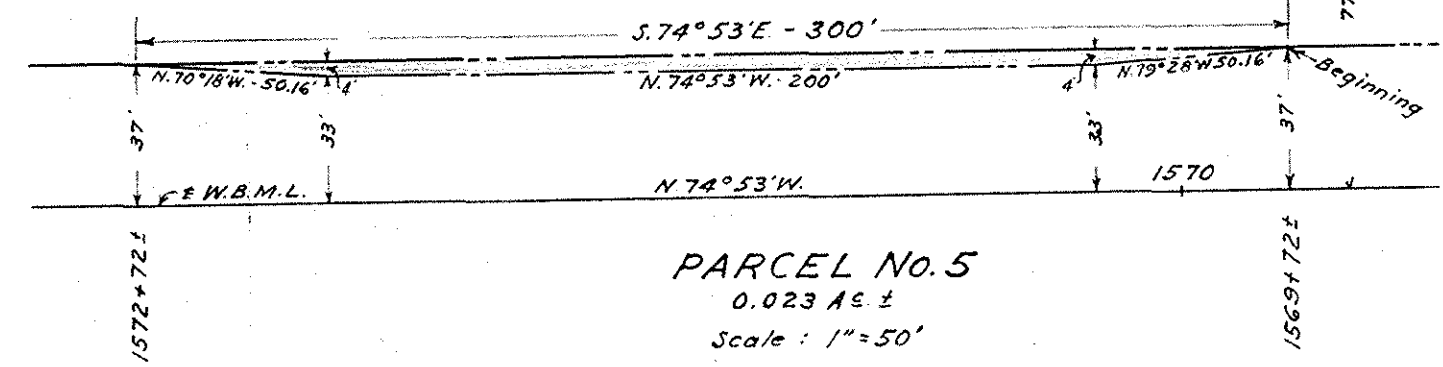

PARCEL No. 5
0.023 Ac. ±
Scale: 1" = 50'

- LEGEND -
----- INDICATES EASEMENT TO BE GRANTED

REVISIONS	THE CHESAPEAKE AND OHIO RAILWAY COMPANY Chief Engineer's Office Richmond, Virginia	
	EASEMENTS TO BE GRANTED TO - COMMONWEALTH OF VIRGINIA FOR HIGHWAY PURPOSES PENNIMAN JCT. TO GROVE YORK & JAMES CITY COUNTIES VIRGINIA	
	RICHMOND DIVISION - PENINSULA SUB-DIVISION	
SCALE: AS SHOWN	VAL. SEC.	DRAWING NO.
DATE: 2-15-43	V-2	18029
DRAWN BY: W.H.P.		
TRACED BY: R.B.M.		
CHECKED BY:		