


VIRGINIA ELECTRIC & POWER CO. WILLIAMSBURG DISTRIBUTION	
PLAT TO ACCOMPANY RIGHT-OF-WAY AGREEMENT WITH AS SHOWN	
DISTRICT	STATE
BRUTON	VA
COUNTY	
YORK	
DATE	
MAY 11, 1943	
SCALE	
1 INCH = 100 FEET	
REF	WMBG # 1665

Sheet No. 3 Page 70
2 cards

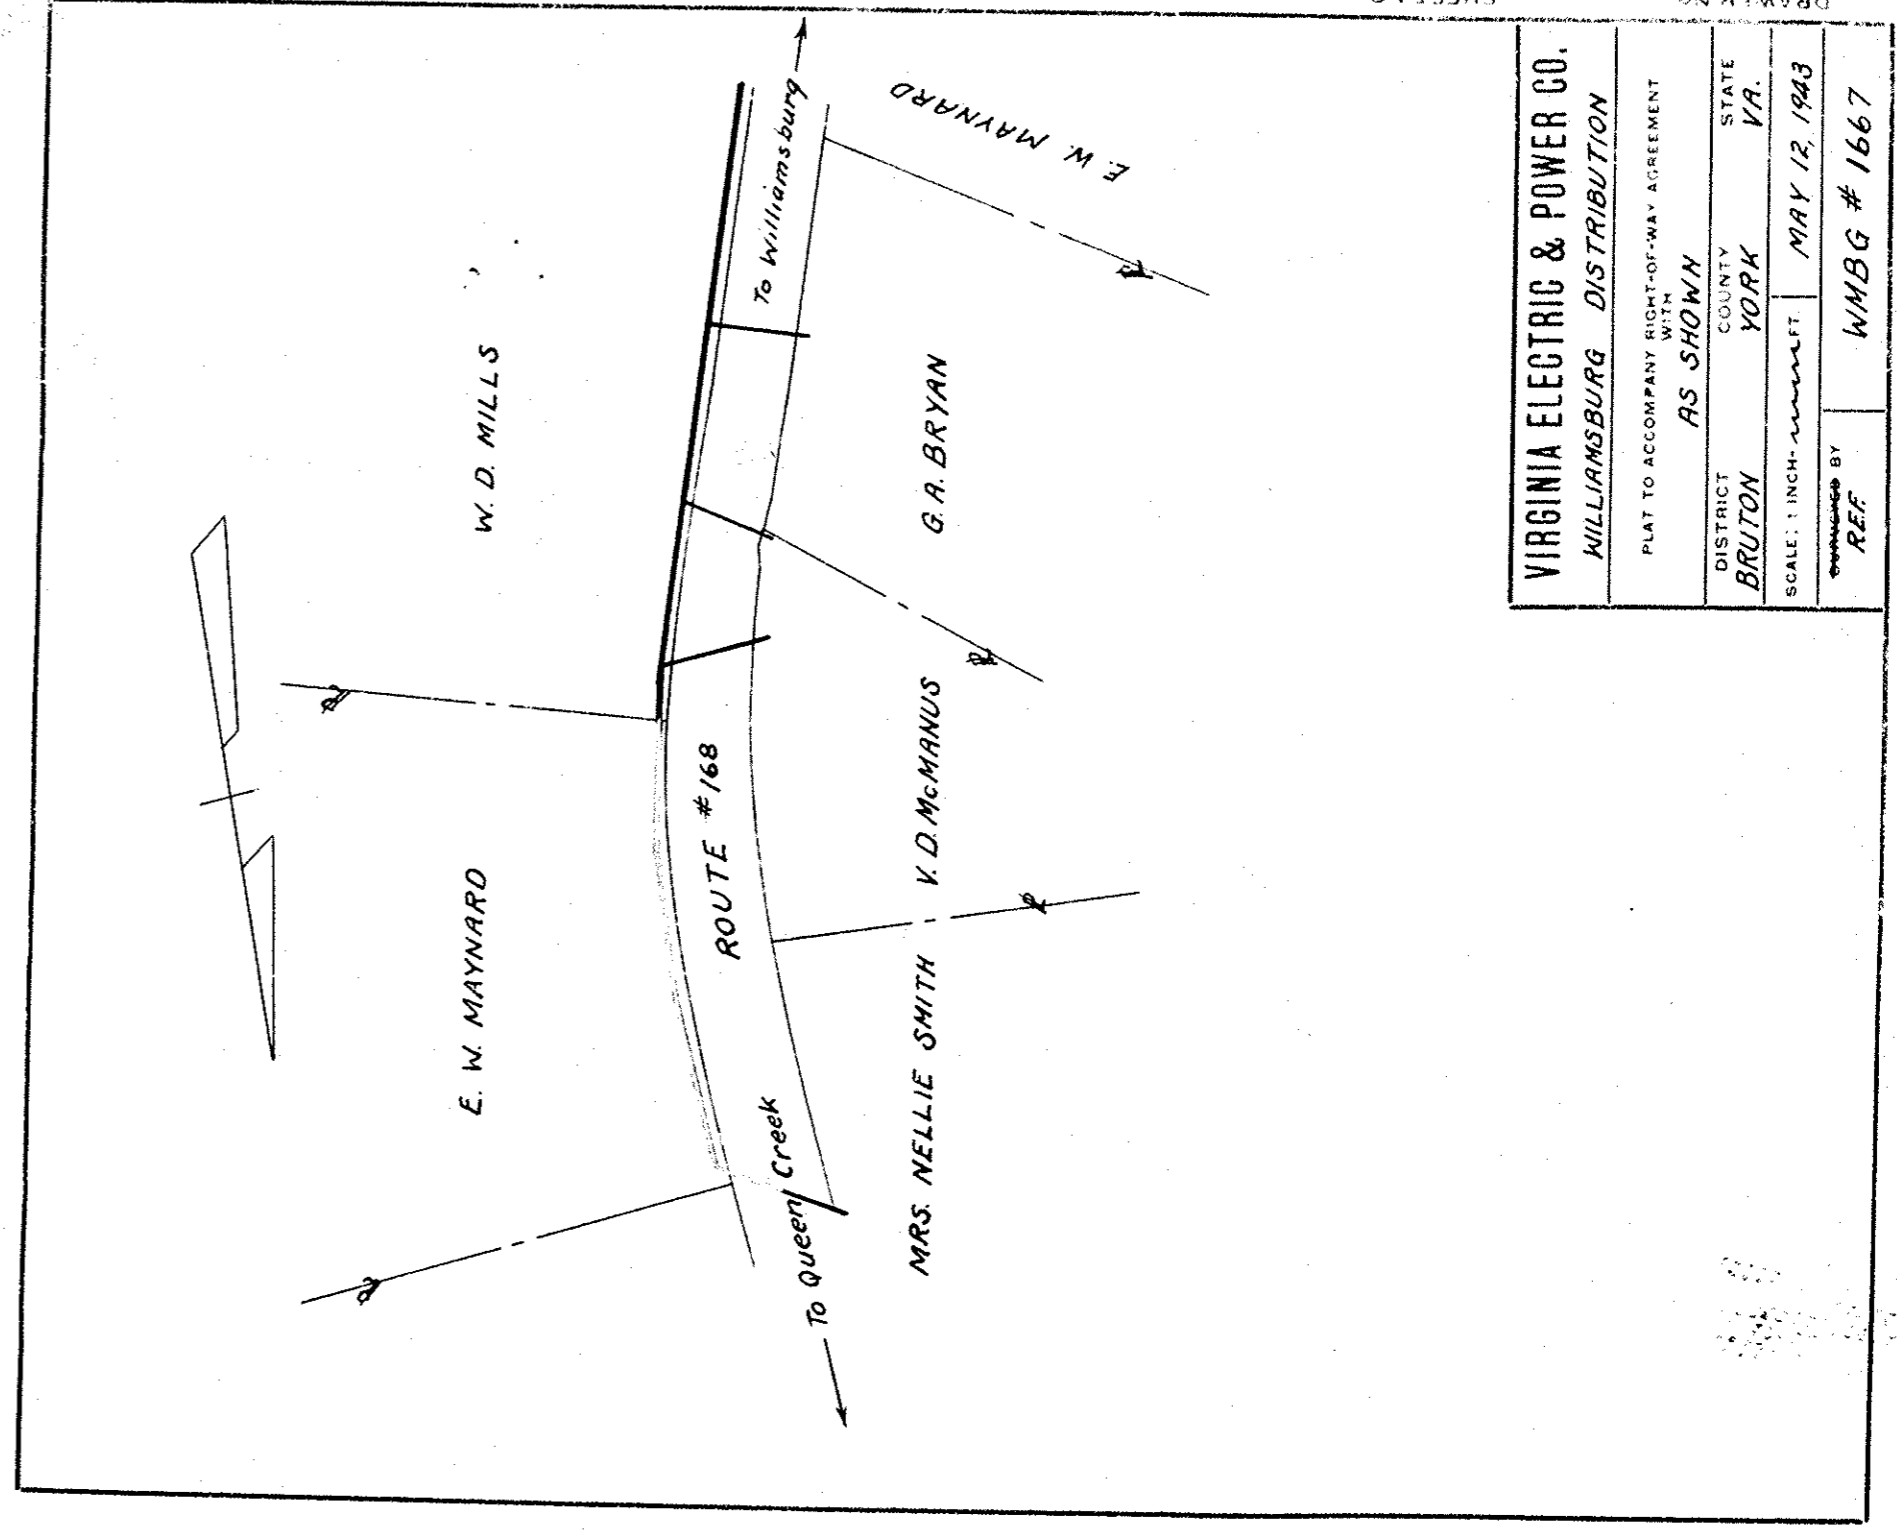

VIRGINIA ELECTRIC & POWER CO. WILLIAMSBURG DISTRIBUTION	
PLAT TO ACCOMPANY RIGHT-OF-WAY AGREEMENT WITH AS SHOWN	
DISTRICT	STATE
BRUTON	VA
COUNTY	
YORK	
DATE	
MAY 12, 1943	
SCALE	
1 INCH = 100 FEET	
REF	WMBG # 1667