

PB 3 Pg 90B

PROPERTY OF NANNIE BRIGHT.

PROPERTY OF ALBERT WASHINGTON.

PROPERTY OF NANNIE BRIGHT.

Schedule "B"



PLAT SHOWING A LOT SITUATE IN THE NELSON DISTRICT OF YORK COUNTY VIRGINIA. AS CONVEYED TO THE FEDERAL WORKS AGENCY, BY NANNIE BRIGHT AS OF

SCALE 1" = 25'

OCT 9 1943

J.M. Cochran
REGISTERED CIVIL ENGINEER

A True Copy, Teste:
PAUL W. KEAT, Clerk,
By *Ruby R. LaBourque*
Deputy Clerk

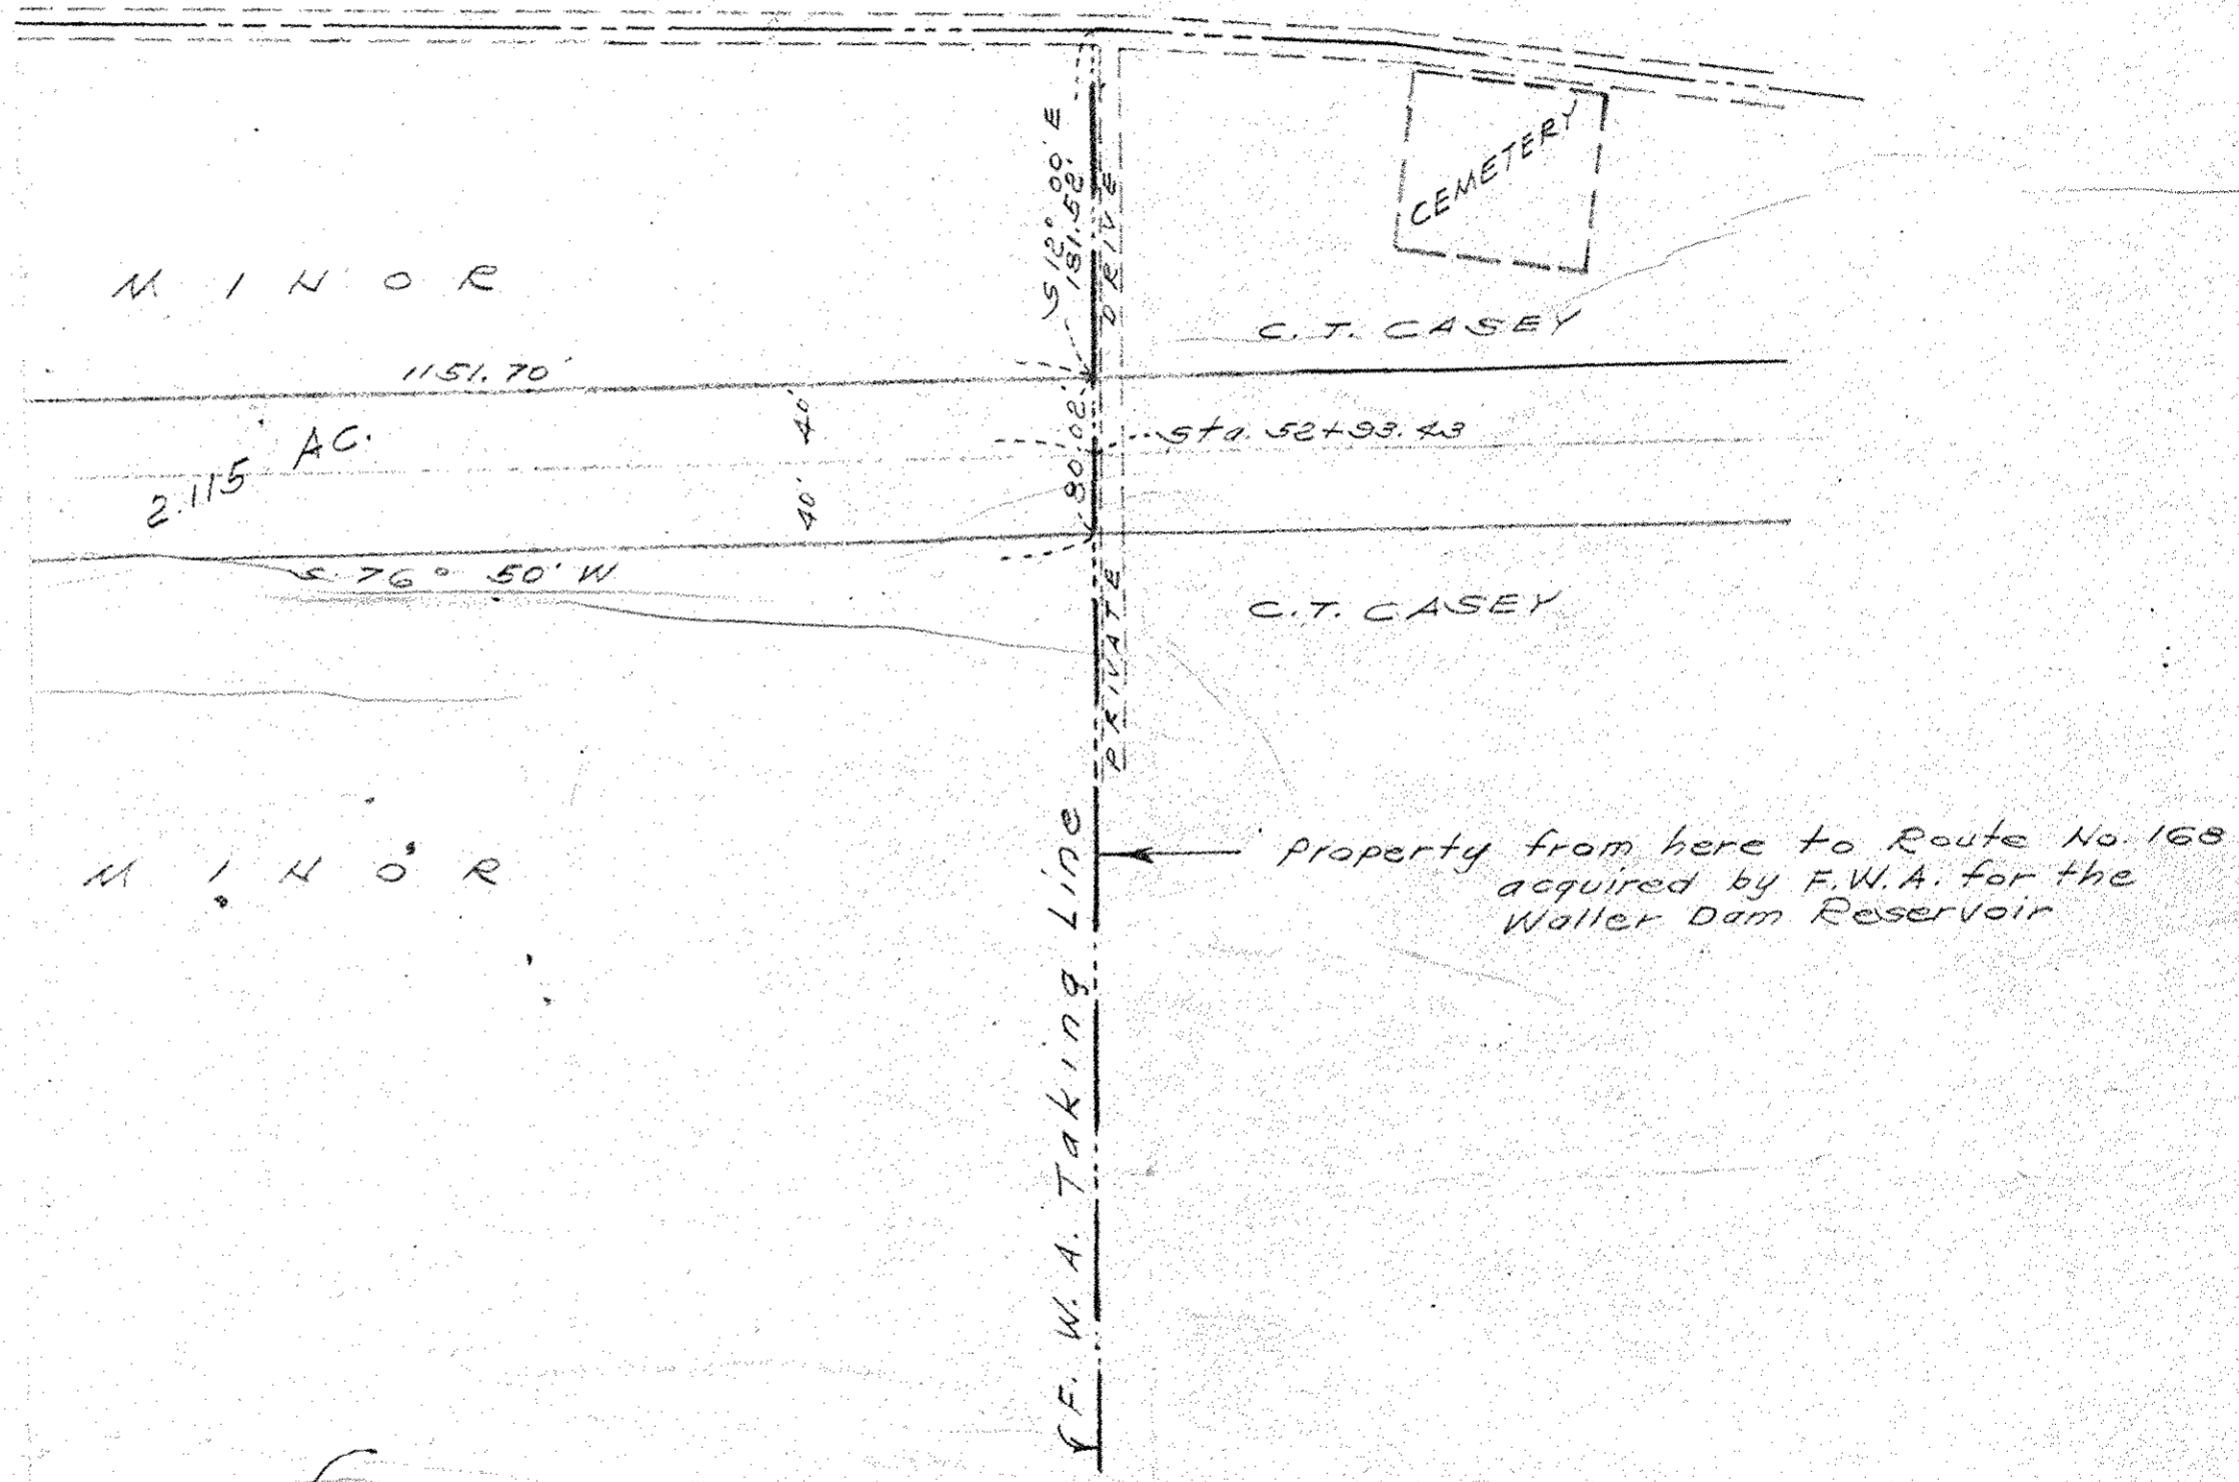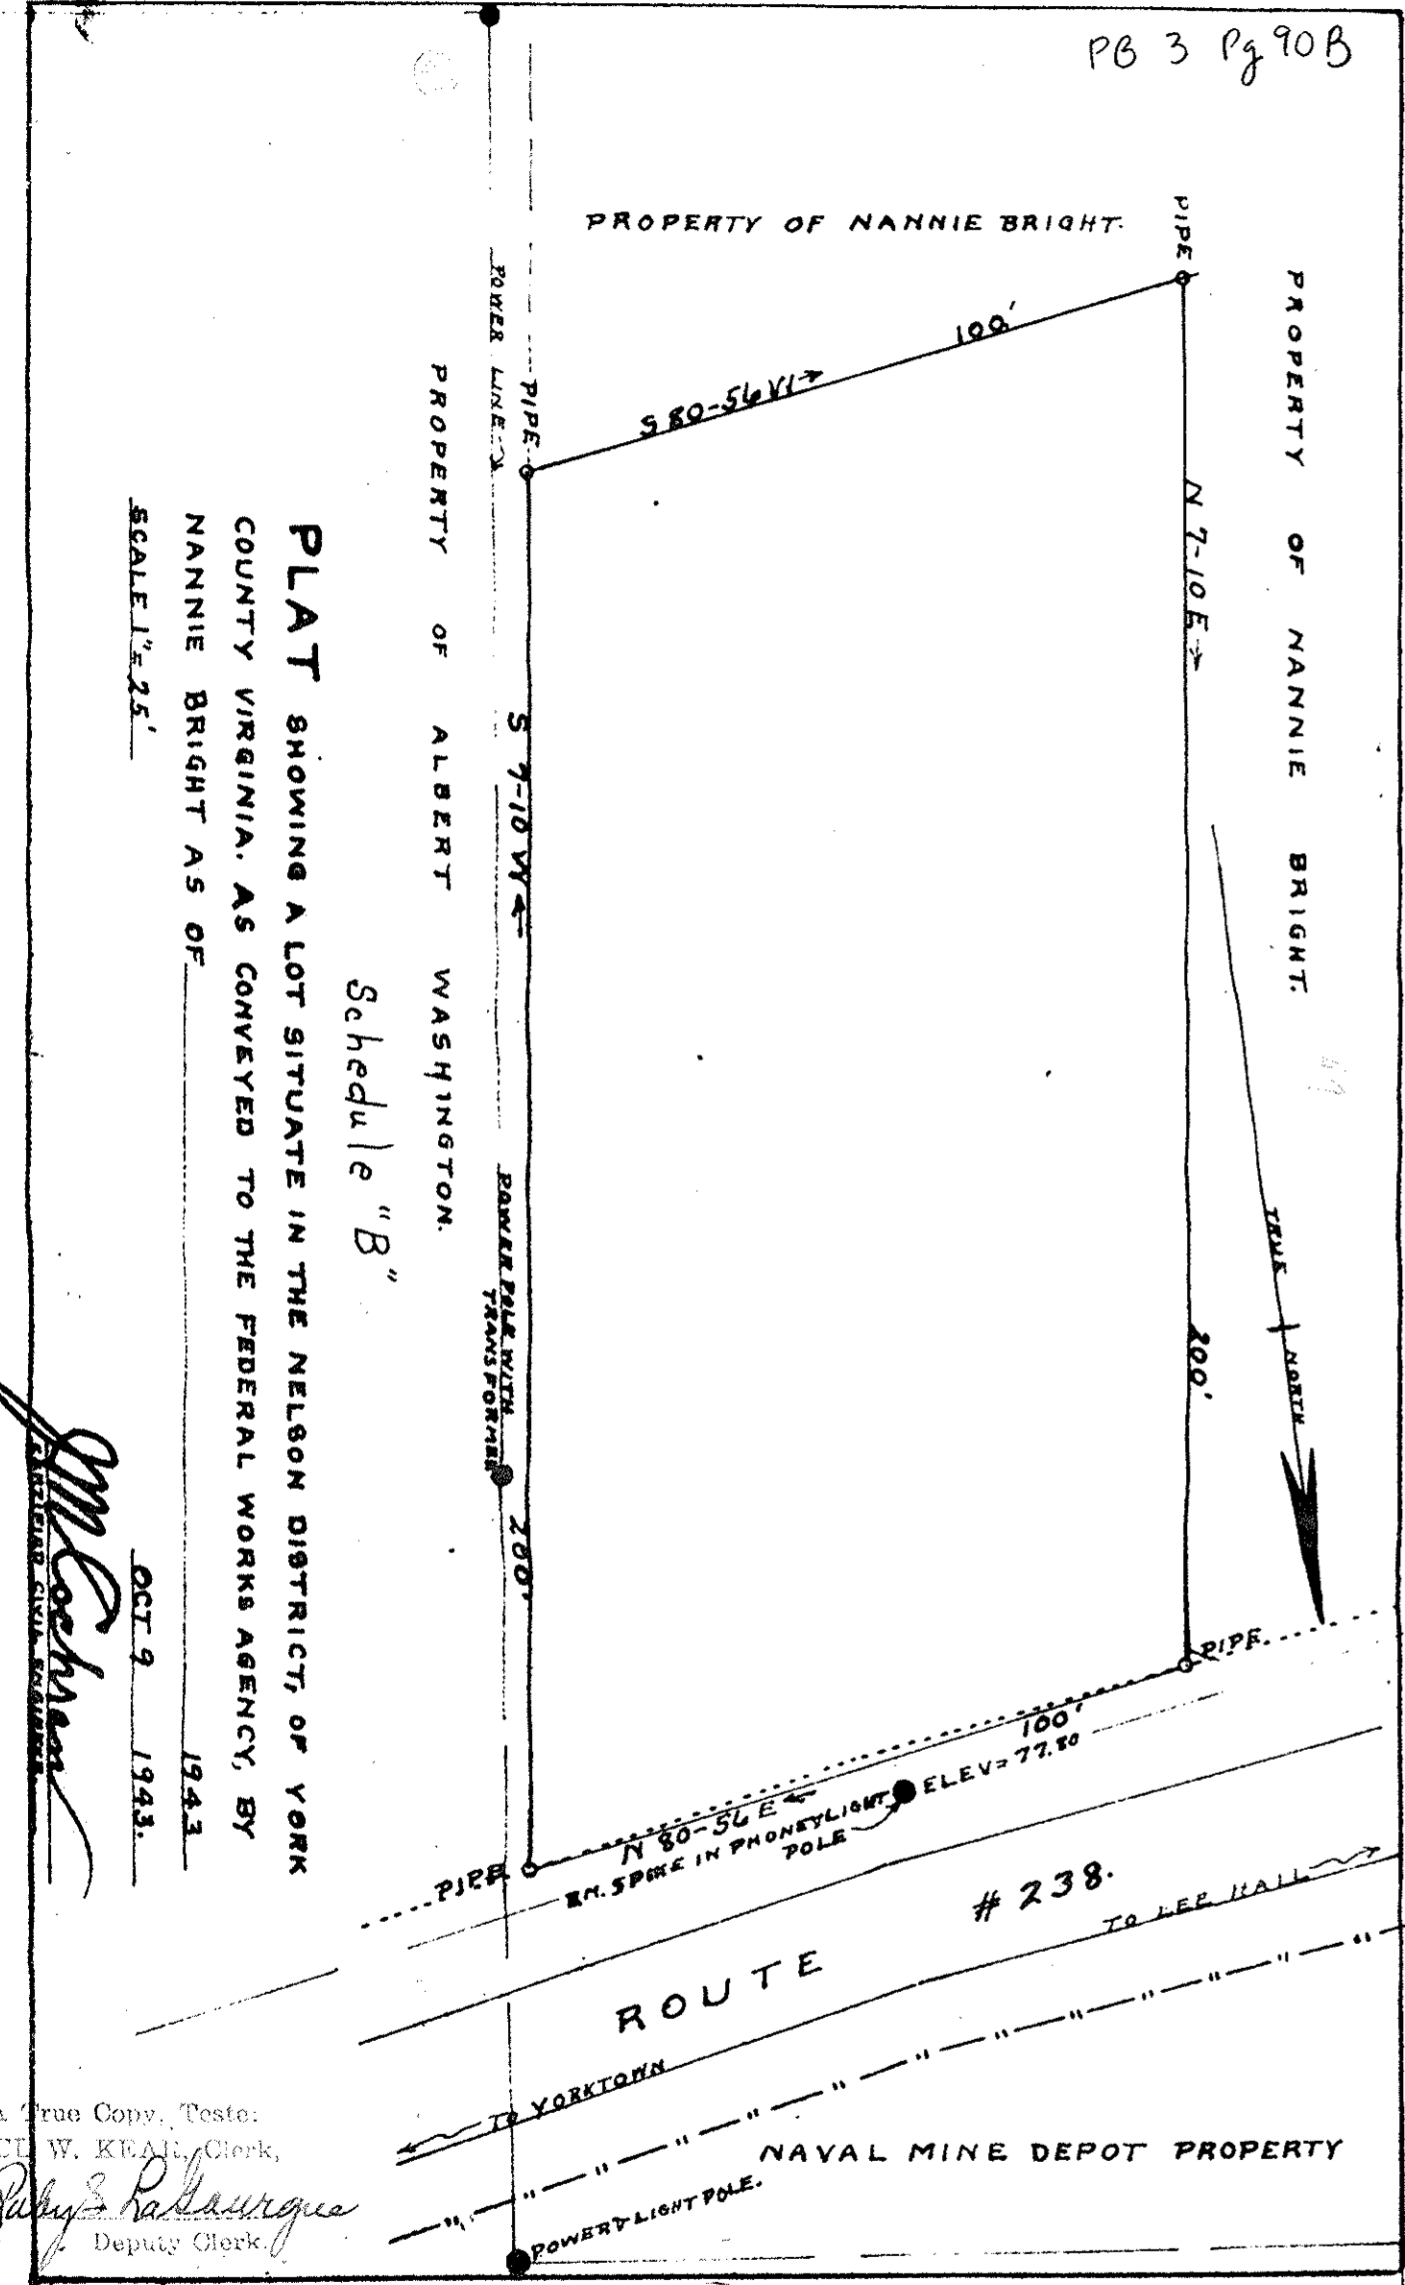

74 FOR ROAD

S. V. 2)

11/5/48 C.F.
Ref. F.W. Draw. No. 10217

See Pg 90A