


Plat Book No. 4 205

Plot of the property of:
K.E. Neill
 PORTION OF LOT "B" - WATERVIEW
 GRAFTON DIST. - YORK CO.
 VIRGINIA
 R.F. Dyle Cert. Land Surv. - Newport News, Va.
 Scale 1 in = 50' - November 2, 1950

Deed Book 71, page 421

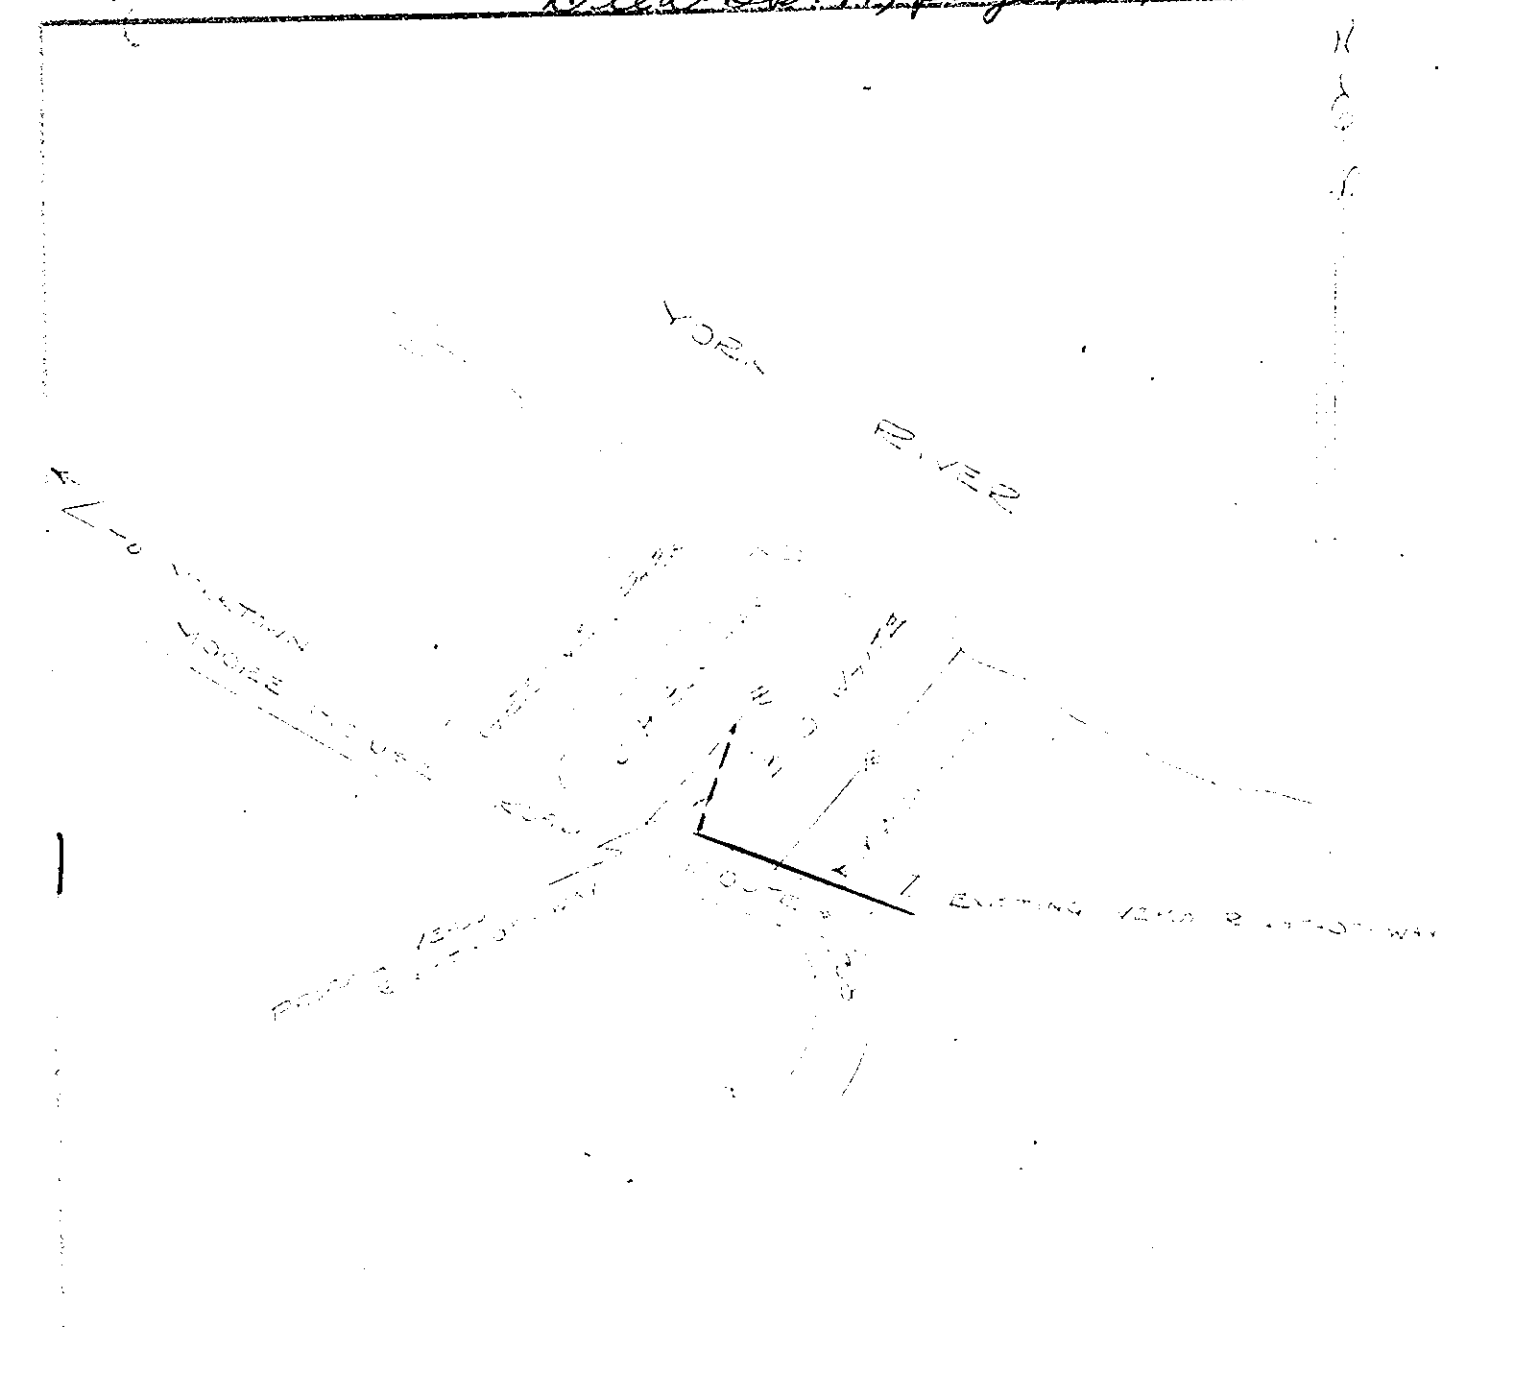


Plat Book No. 48 205

VIRGINIA ELECTRIC AND POWER COMPANY PLAT TO ACCOMPANY RIGHT-OF-WAY AGREEMENT		
PENNSULA DISTRICT		
DISTRICT	COUNTY	STATE
NARROW	YORK	VA
ENGINEER'S OFFICE	NO. 41120	
J.P.S.	751	

ALBANY, N.Y. 1951

Deed Book 71, page 222

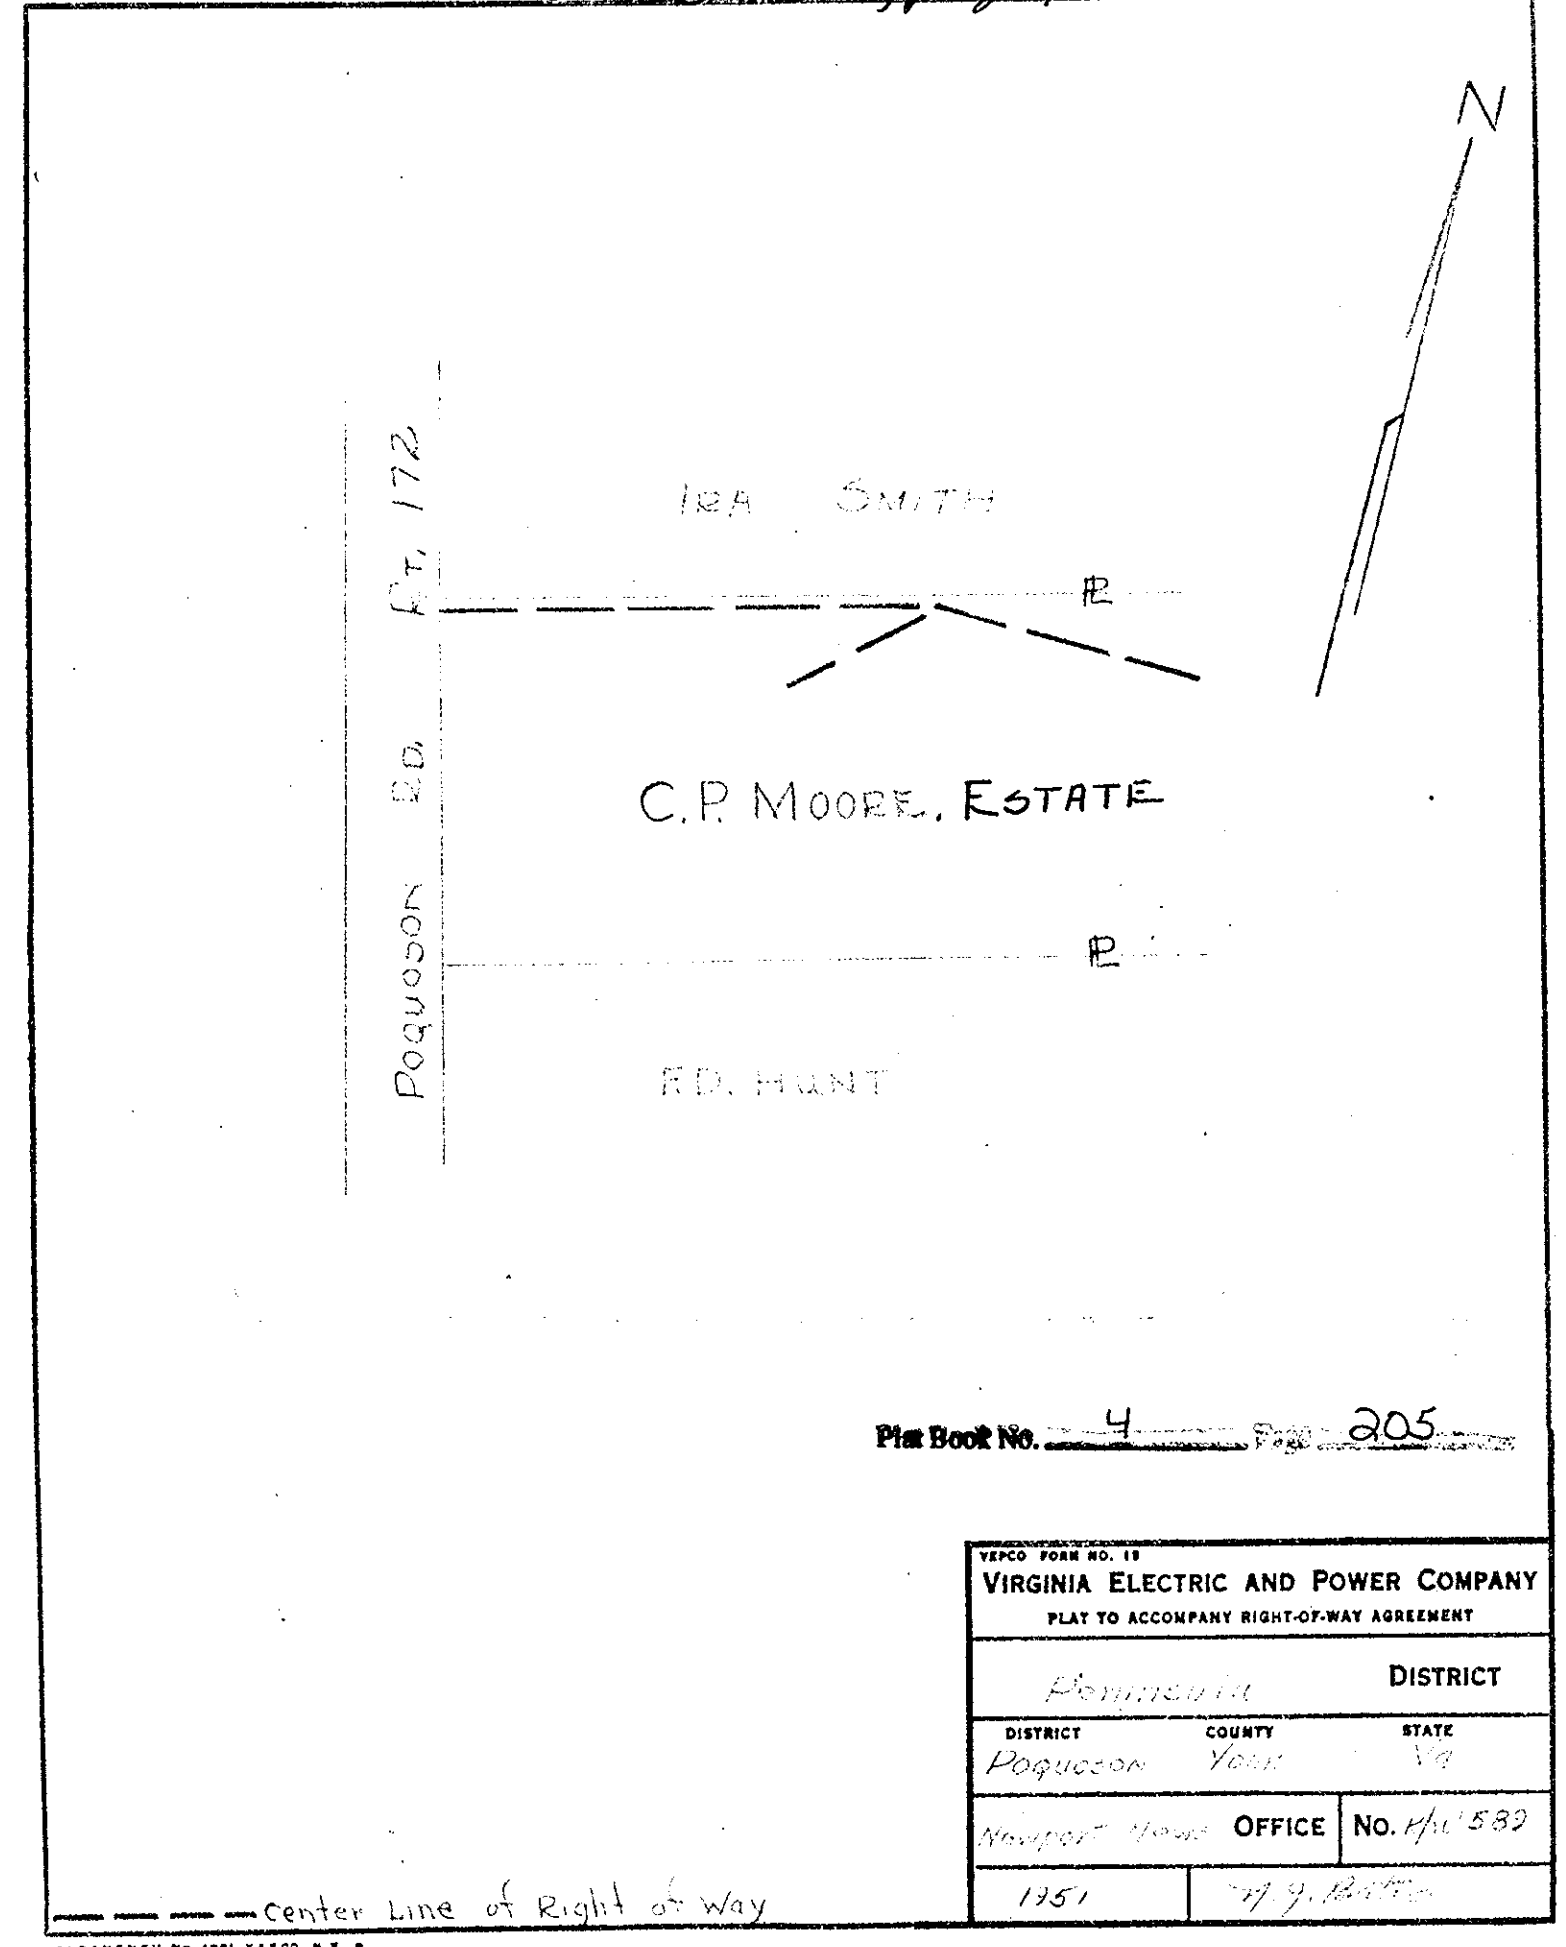

Plat Book No. 4 205

VIRGINIA ELECTRIC AND POWER COMPANY PLAT TO ACCOMPANY RIGHT-OF-WAY AGREEMENT		
PENNSULA DISTRICT		
DISTRICT	COUNTY	STATE
Poquoson	York	VA
ENGINEER'S OFFICE	NO. 41153	
J.P.S.	751	

ALBANY, N.Y. 1951