



Deed Book 72, page

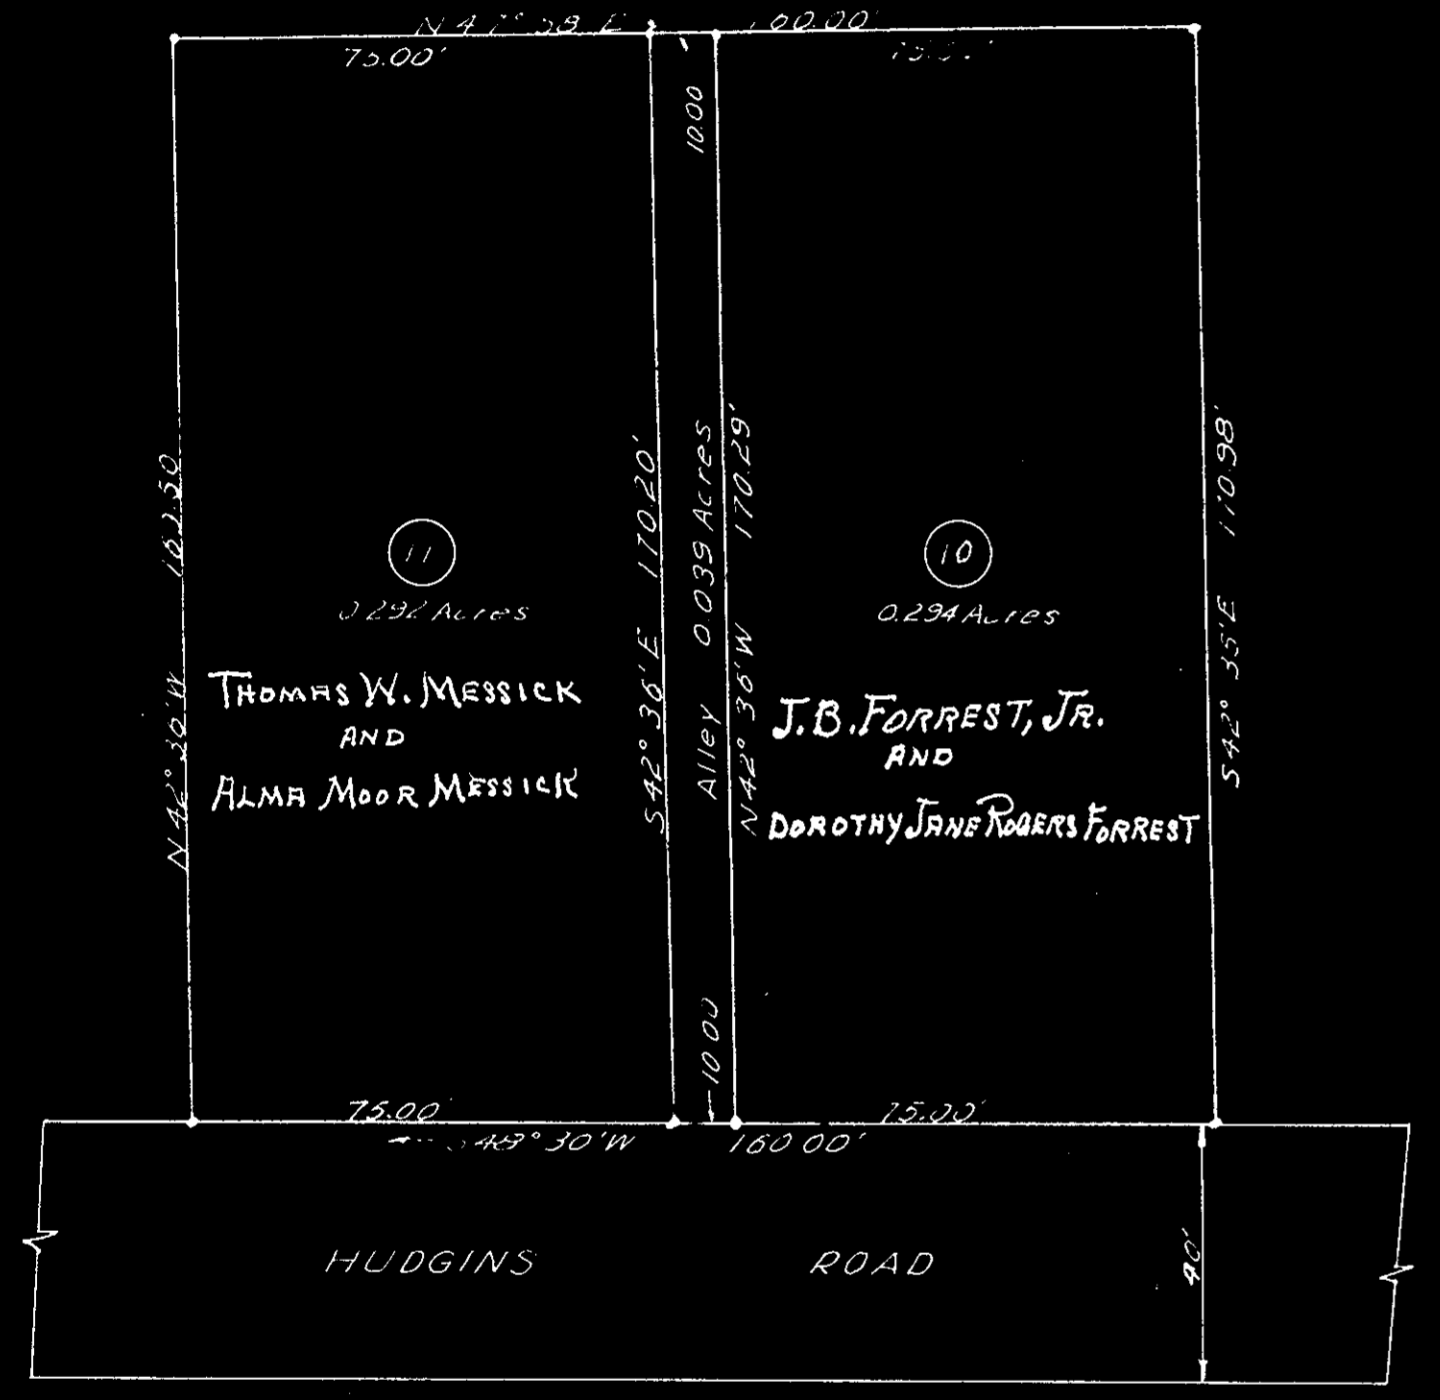

Plat Book No. 4 Page 224

• indicates iron pipe

Plat of the property of
 Thomas W. Messick &
 J.B. Forrest, Jr.
 LOTS 11 & 10 RESPECTIVELY
 HUDGINS HEIGHTS
 YORK COUNTY
 VIRGINIA
 R.F. [Signature]
 R.F.F. certified land surveyor - Newport News
 Scale 1/4" = 30' August 30, 1951

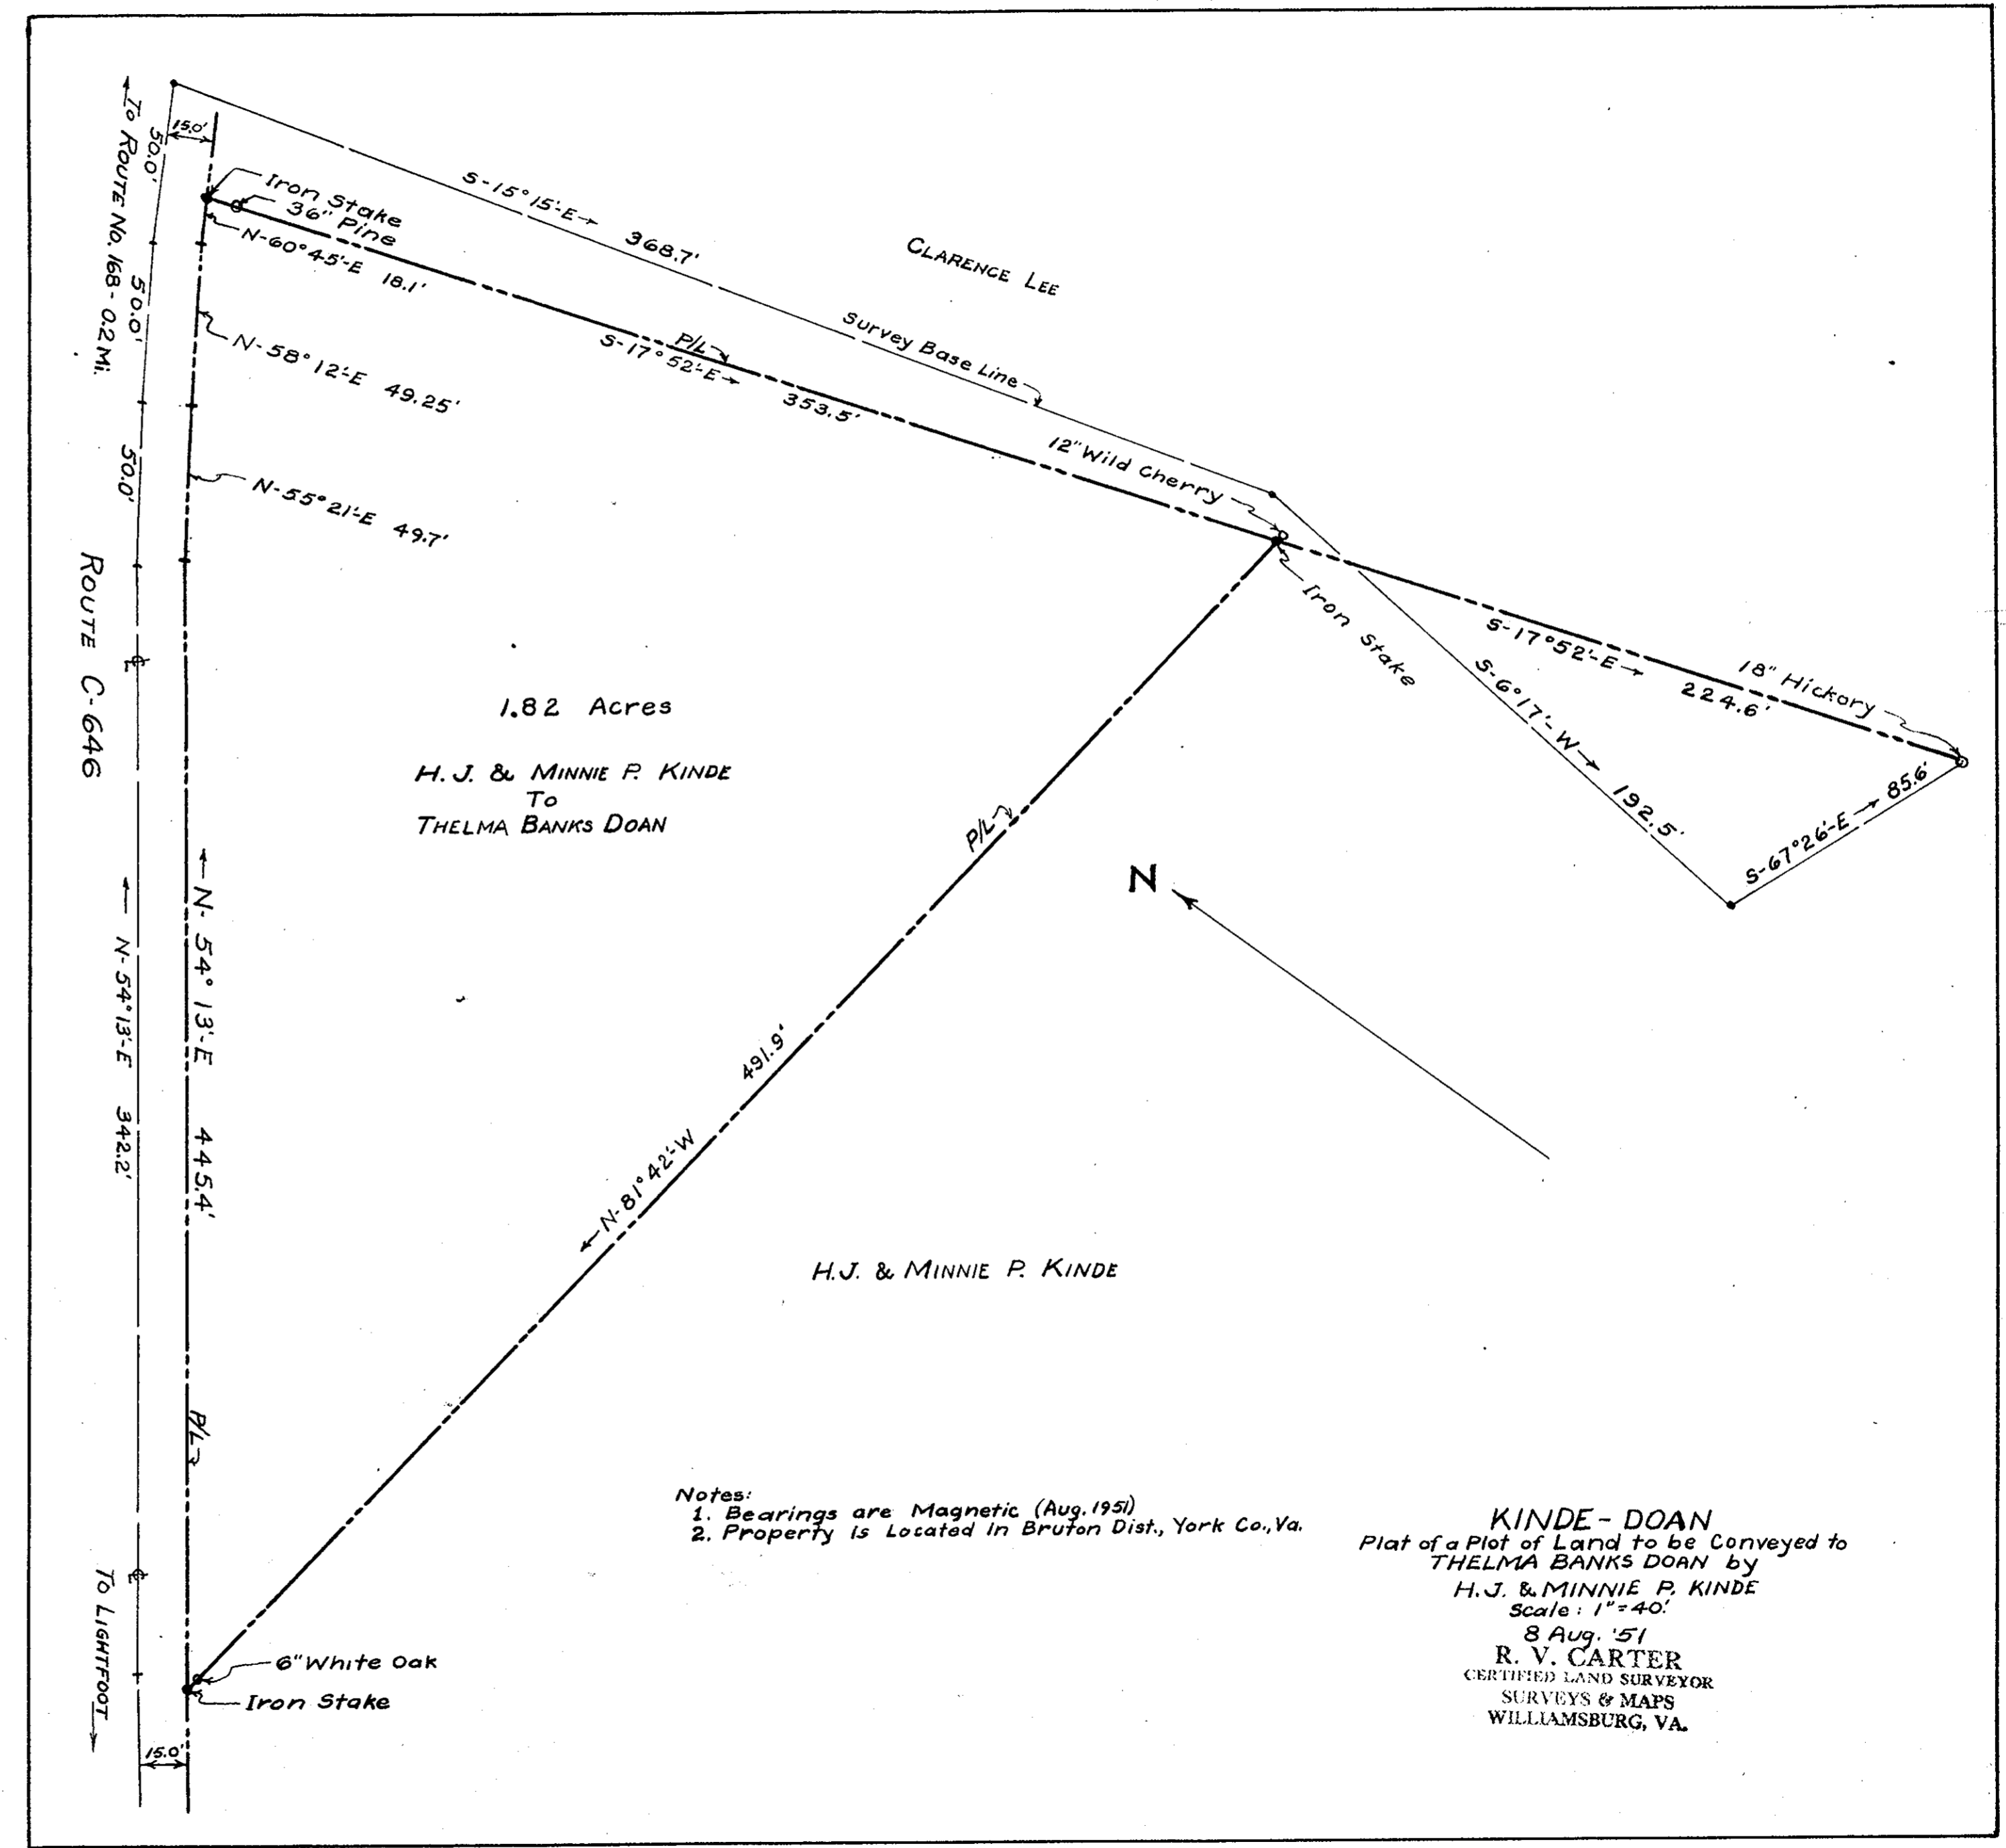

Notes:
 1. Bearings are Magnetic (Aug. 1951)
 2. Property is Located in Bruton Dist., York Co., Va.

KINDE-DOAN
 Plat of a Plot of Land to be Conveyed to
 THELMA BANKS DOAN by
 H.J. & MINNIE P. KINDE
 Scale: 1" = 40'
 8 Aug. '51
 R. V. CARTER
 CERTIFIED LAND SURVEYOR
 SURVEYS & MAPS
 WILLIAMSBURG, VA.

5. [Signature]