


Dud Book 74, page 41

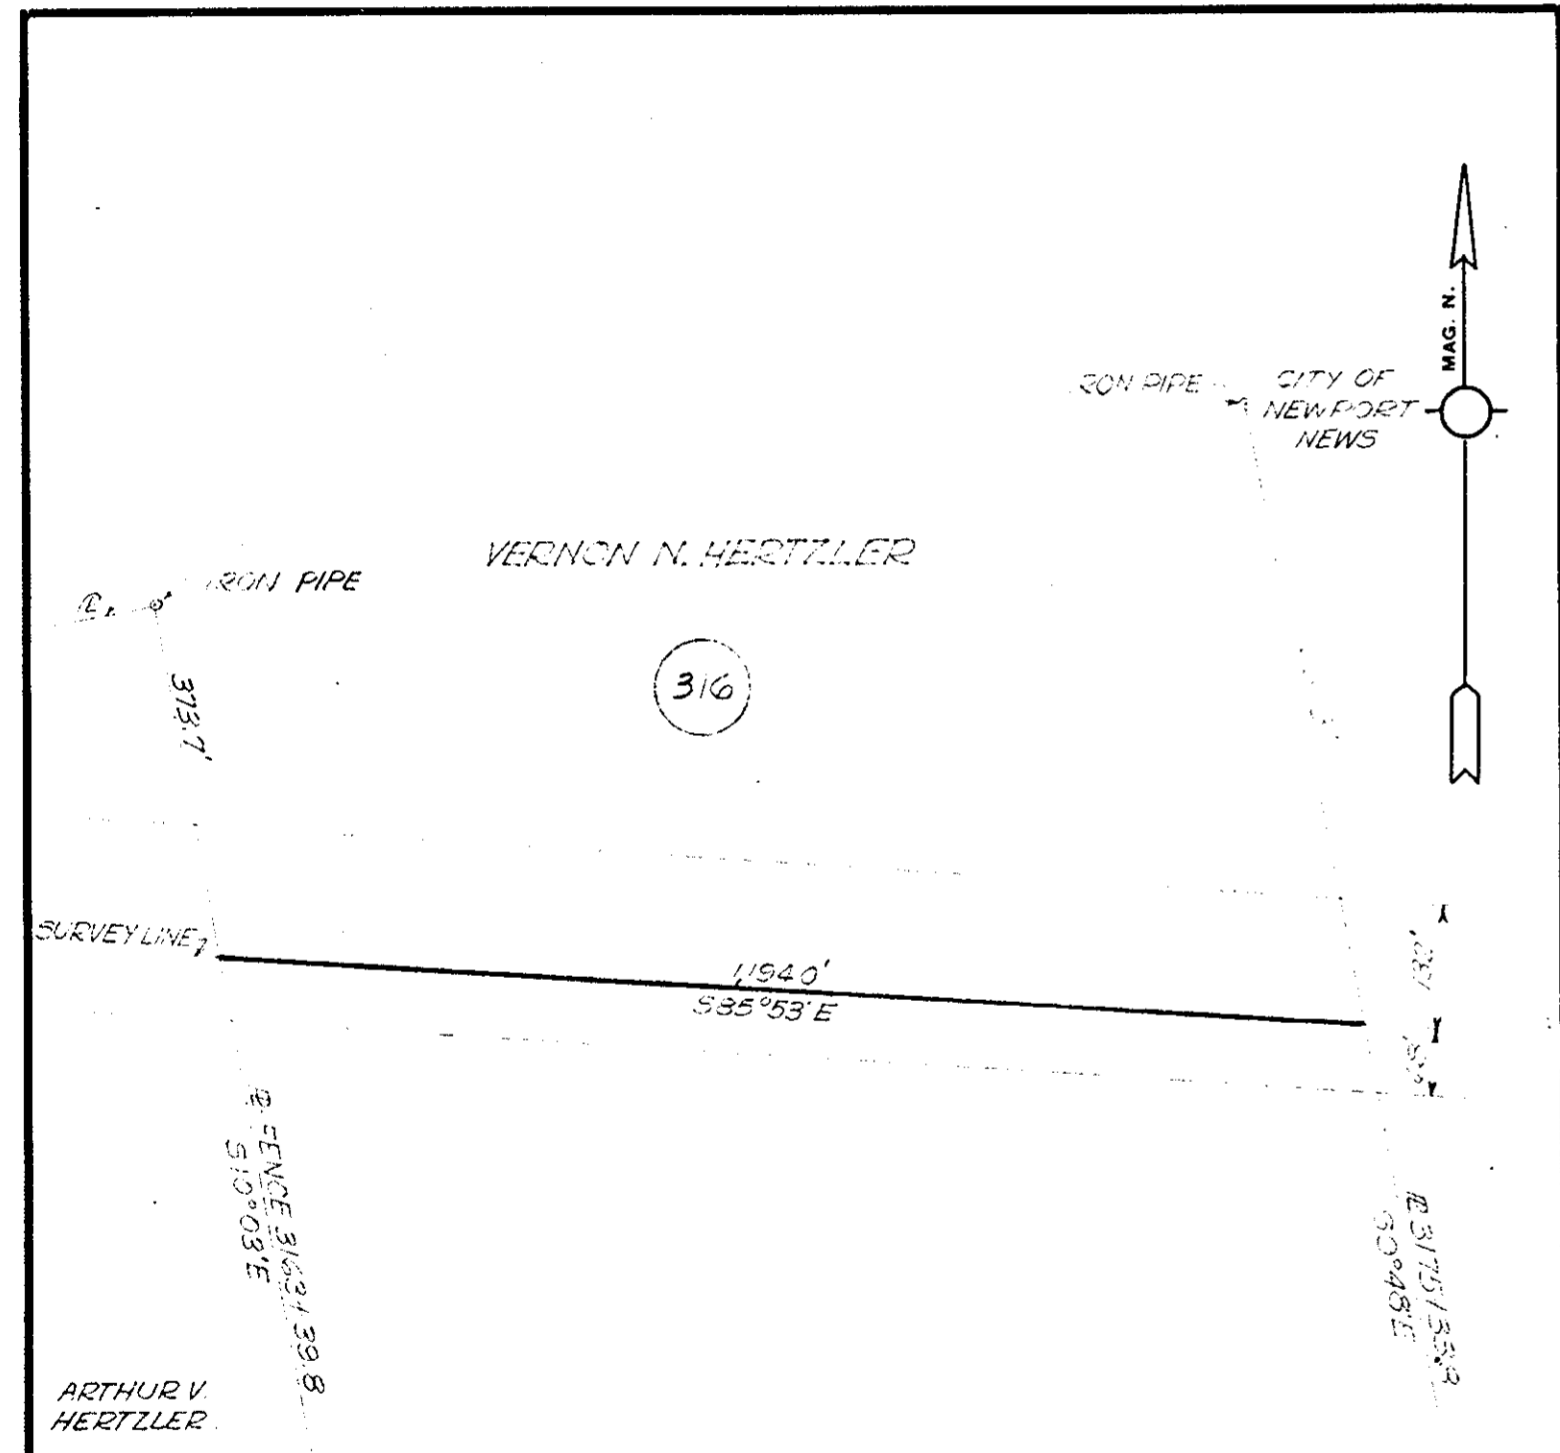


VIRGINIA ELECTRIC AND POWER CO.
 CHESTERFIELD-N.A.C.A.
 TRANSMISSION LINE
 PLAT TO ACCOMPANY RIGHT-OF-WAY AGREEMENT
 WITH
VERNON N. HERTZLER
 DISTRICT COUNTY STATE
 GRAFTON YORK VA.
 SCALE: 1 INCH = 200 FT. **NO. 316**
 DATE: **AUG. 30, 1951** SURVEYED BY **STONE & WEBSTER ENG. CORP.**

5.50

DRAWER NO. SHEET NO.

Dud Book 74, page 43

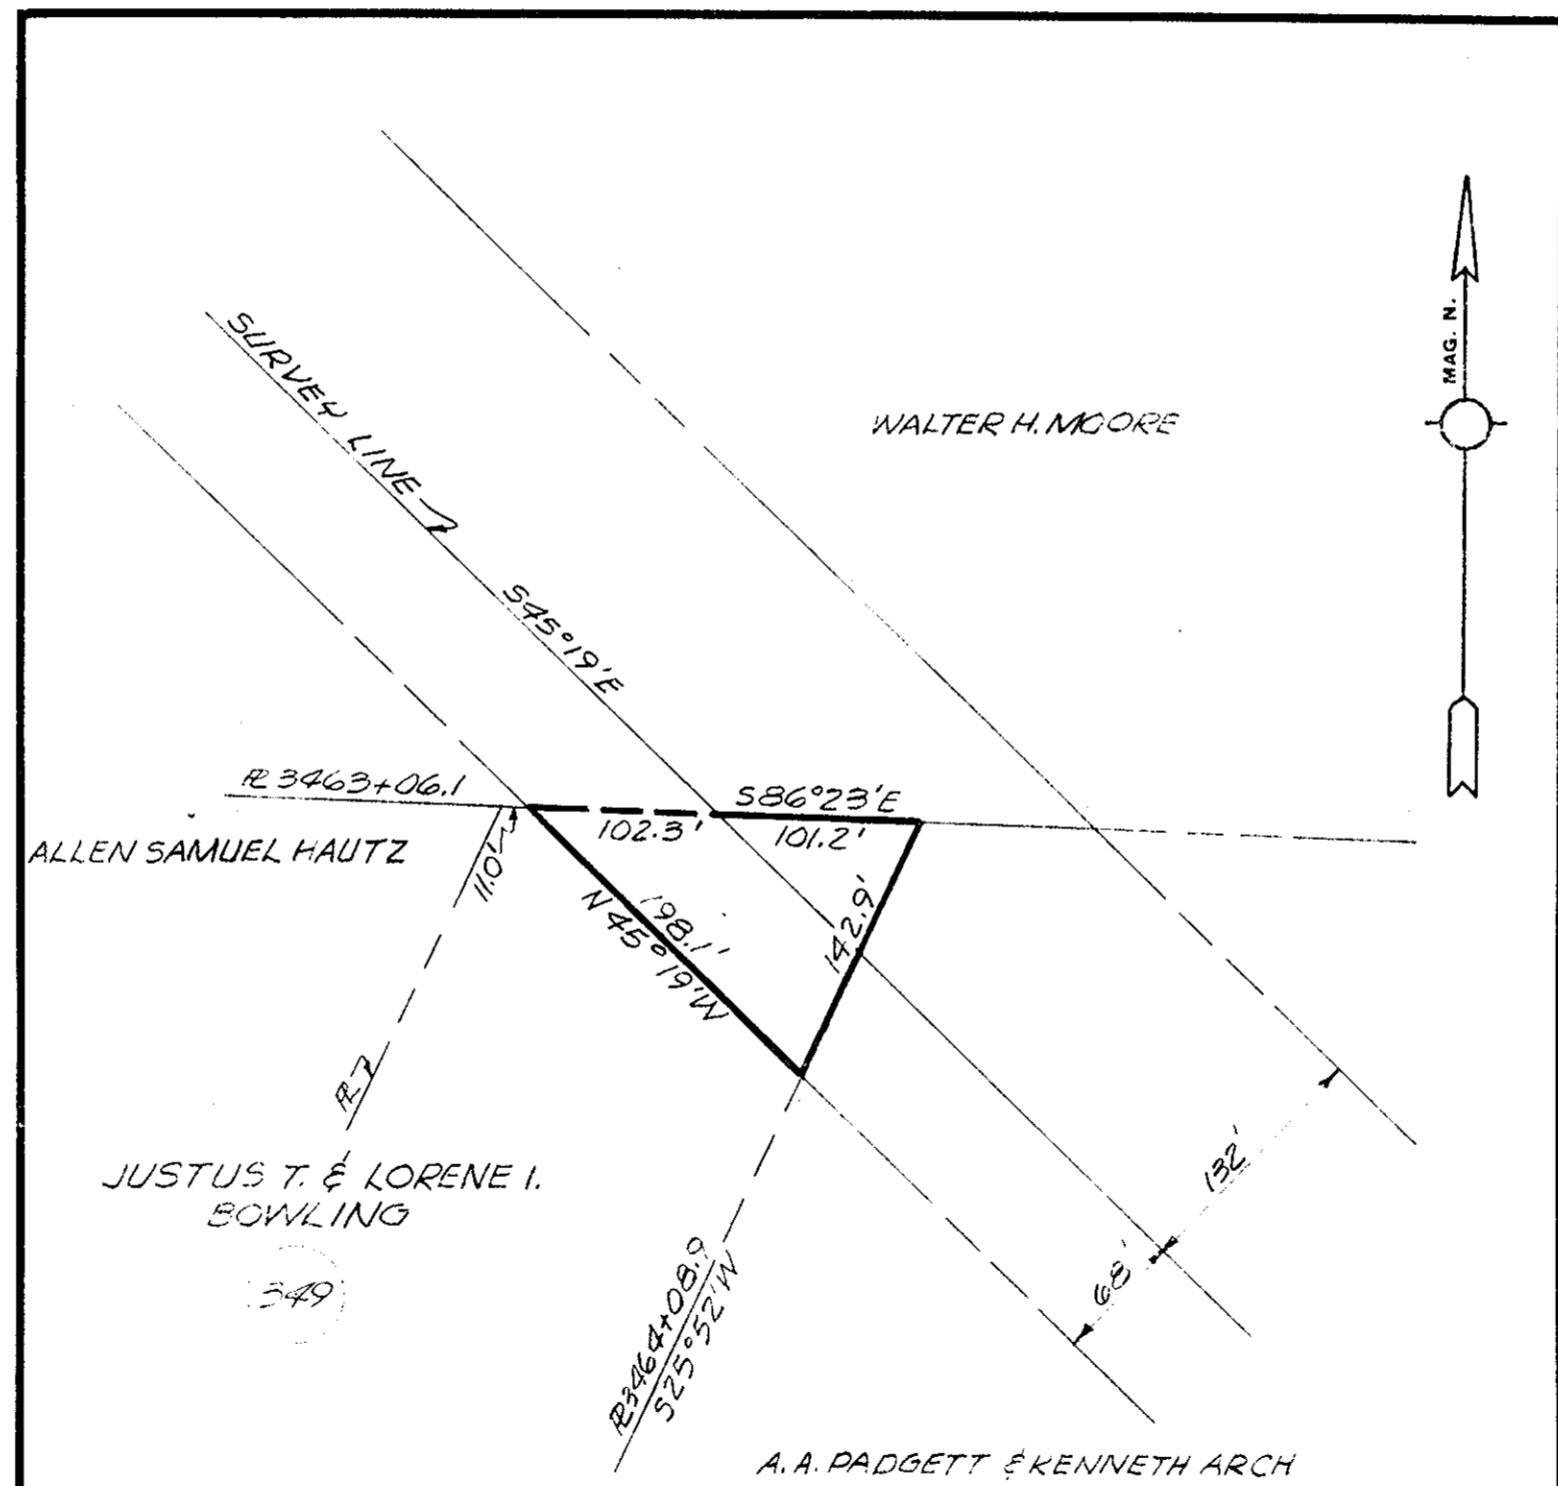


VIRGINIA ELECTRIC AND POWER CO.
 CHESTERFIELD-N.A.C.A.
 TRANSMISSION LINE
 PLAT TO ACCOMPANY RIGHT-OF-WAY AGREEMENT
 WITH
JUSTUS T. & LORENE I. BOWLING
 DISTRICT COUNTY STATE
 POQUOSON YORK VA.
 SCALE: 1 INCH = 100 FT. **NO. 349**
 DATE: **SEPT. 10, 1951** SURVEYED BY **STONE & WEBSTER ENG. CORP.**

1.02

DRAWER NO. SHEET NO.

Dud Book 74, page 45

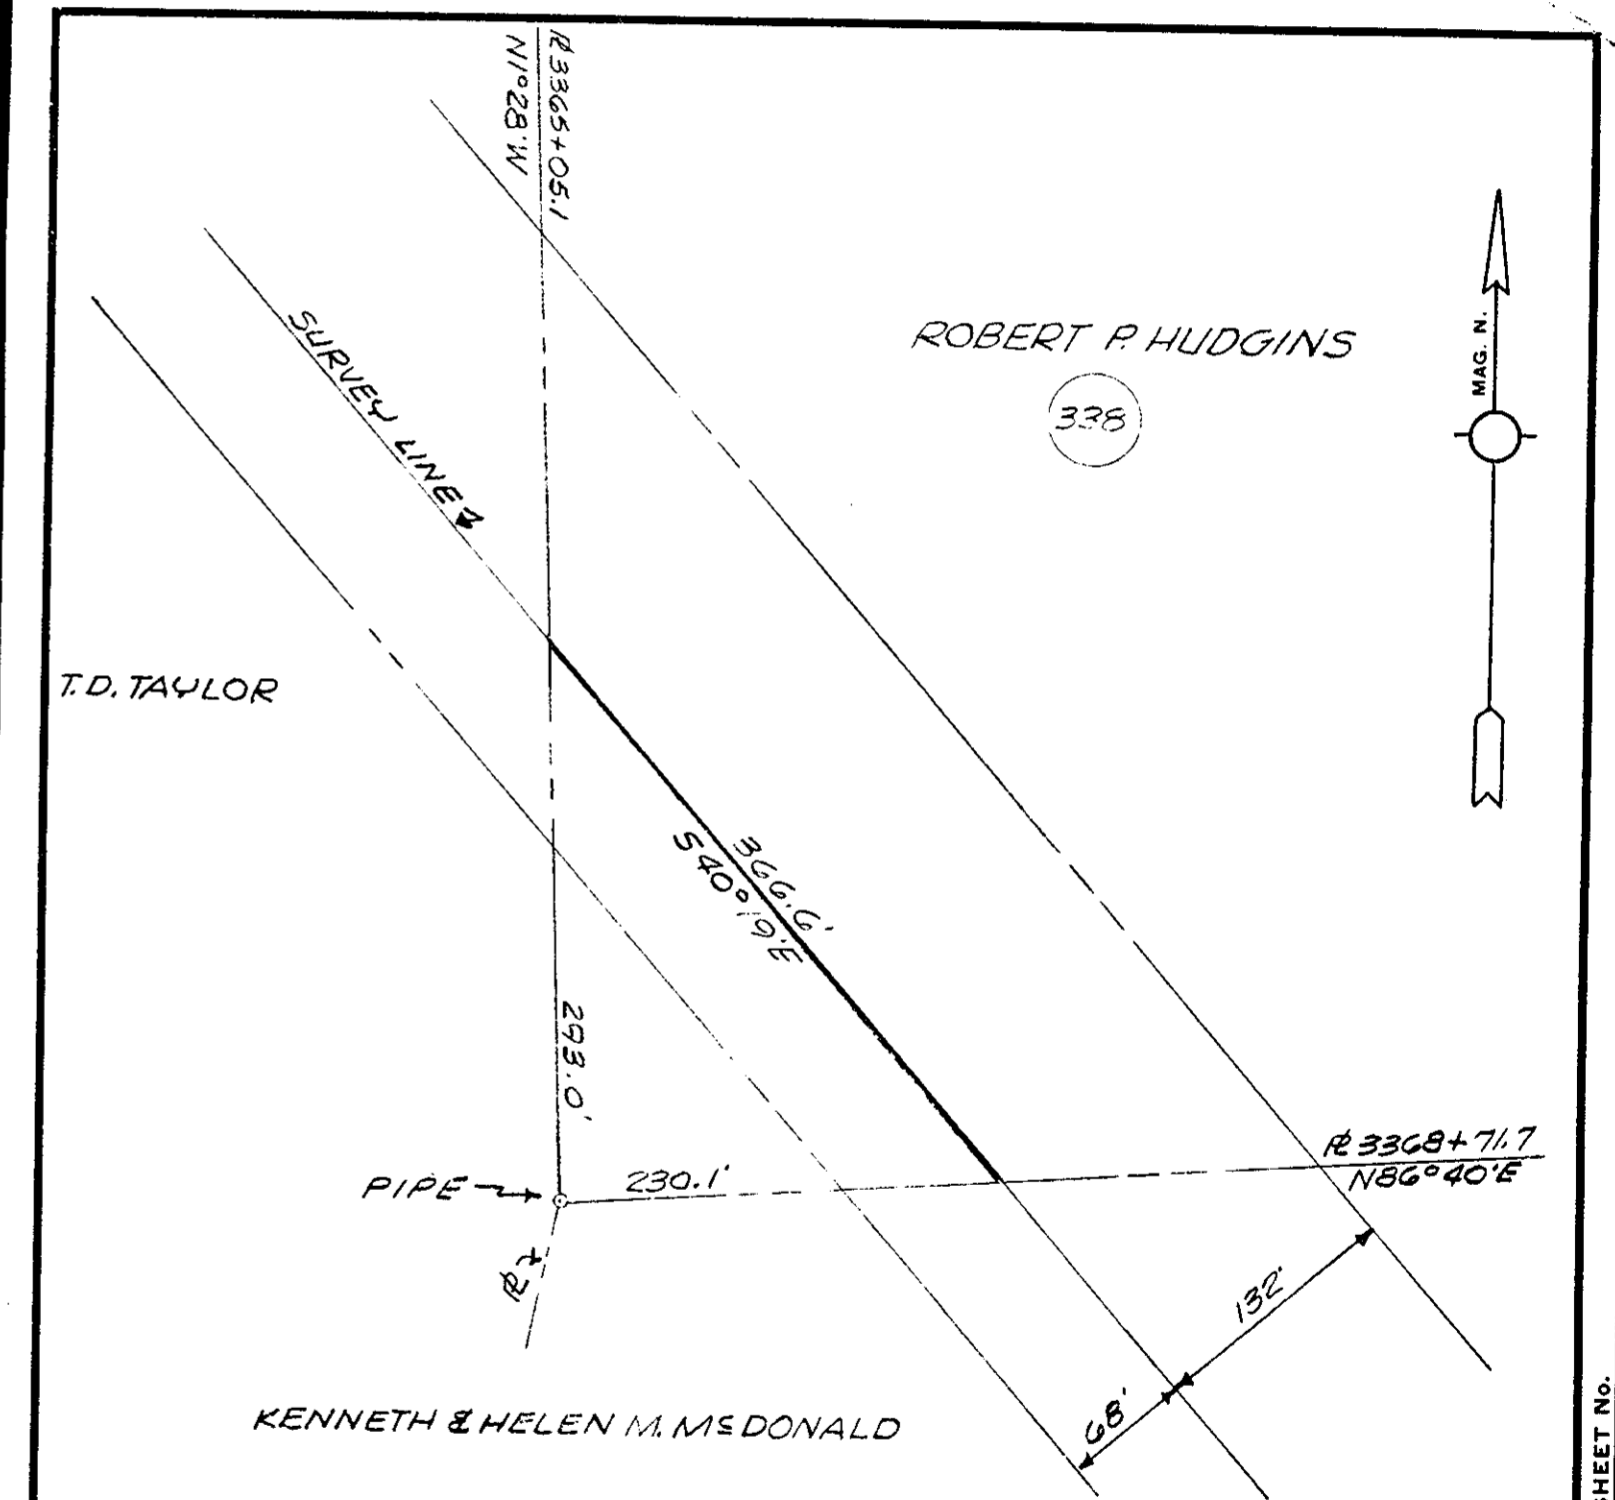

VIRGINIA ELECTRIC AND POWER CO.
 CHESTERFIELD-N.A.C.A.
 TRANSMISSION LINE
 PLAT TO ACCOMPANY RIGHT-OF-WAY AGREEMENT
 WITH
ROBERT P. HUDGINS
 DISTRICT COUNTY STATE
 POQUOSON YORK VA.
 SCALE: 1 INCH = 100 FT. **NO. 338**
 DATE: **SEPT. 4, 1951** SURVEYED BY **STONE & WEBSTER ENG. CORP.**

2.00

DRAWER NO. SHEET NO.