

Plat Book No. 5 Page 78

VEPCO FORM NO. 19
VIRGINIA ELECTRIC AND POWER COMPANY
 PLAT TO ACCOMPANY RIGHT-OF-WAY AGREEMENT


Peninsula DISTRICT

DISTRICT COUNTY STATE
TOWN OF POQUOSON VA.

Newport News OFFICE No. *214 822*

1953 *WJ Bates*

Received 18th day of March 1953
 See Deed Book 19
 Page 147
 M. J. Bampton
 Clerk

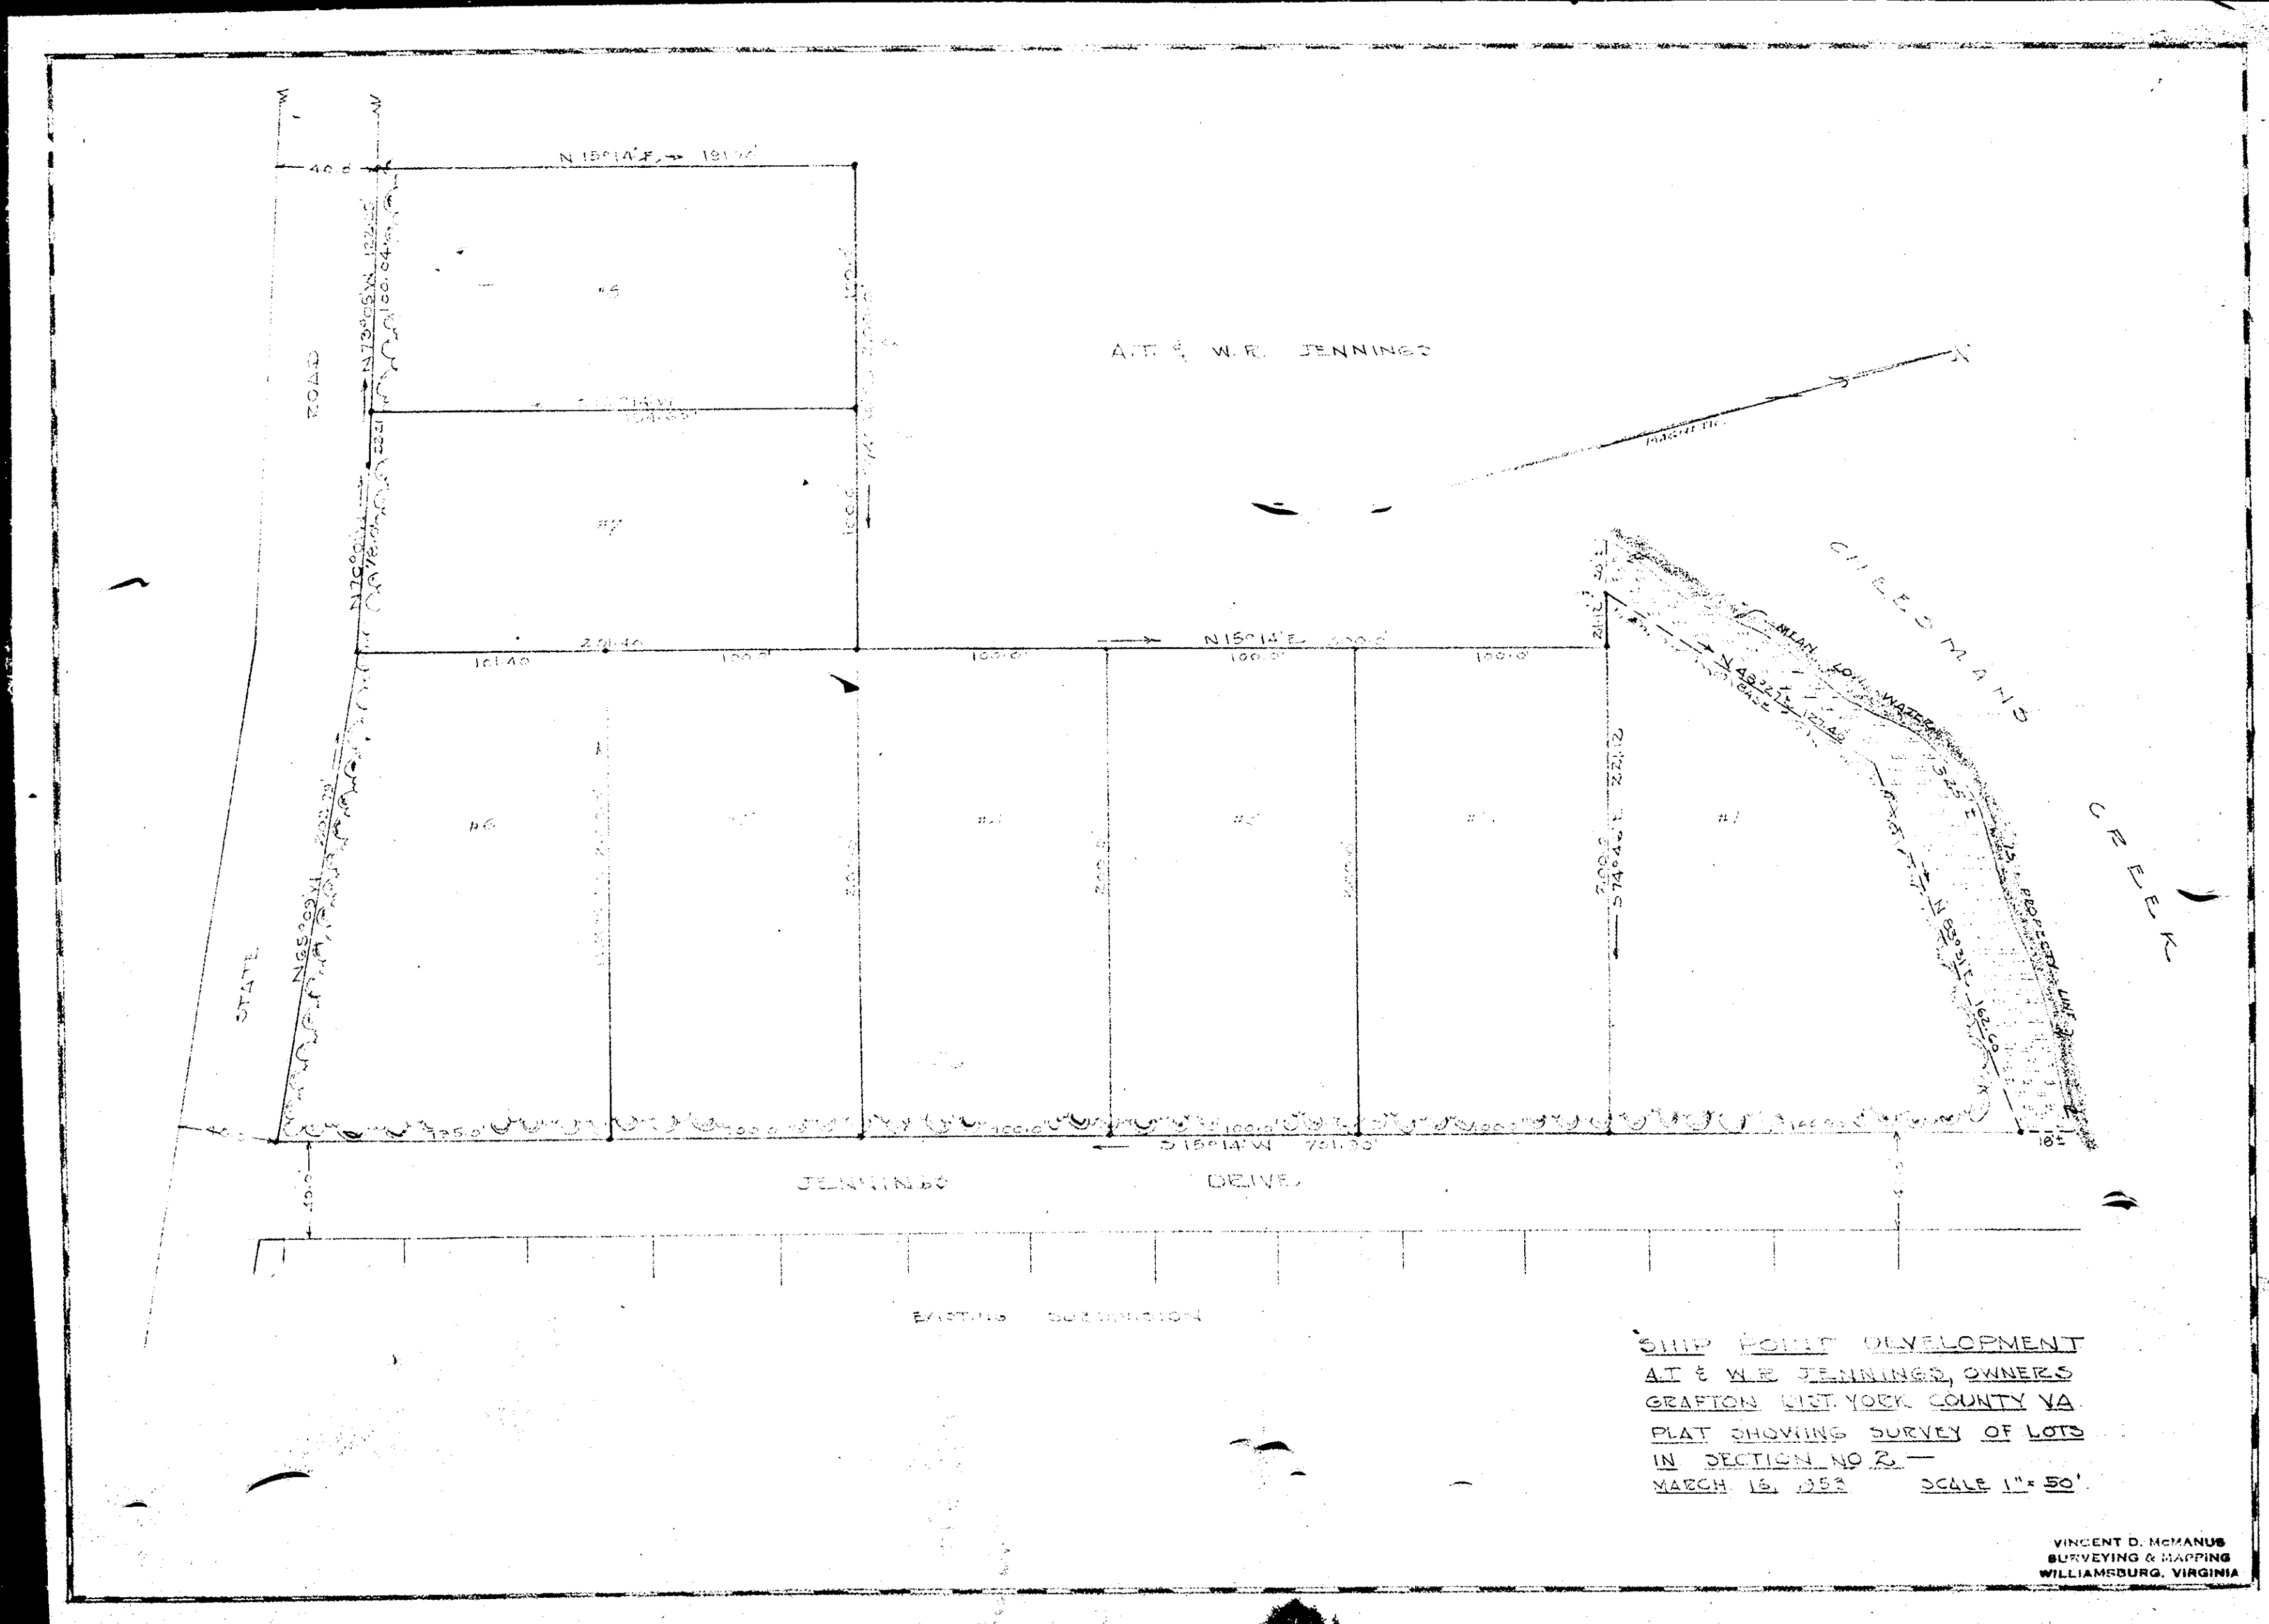

SHIP POINT DEVELOPMENT
 AT & W.R. JENNINGS, OWNERS
 GRAFTON DIST. YORK COUNTY VA.
 PLAT SHOWING SURVEY OF LOTS
 IN SECTION NO. 2
 MARCH 18, 1953 SCALE 1" = 50'

VINCENT D. McMANUS
 SURVEYING & MAPPING
 WILLIAMSBURG, VIRGINIA