


THIS IS TO CERTIFY THAT TITLE OF THIS LAND IS IN THE NAME OF THOMAS J. AND FRANCIS C. GRANDOL AS RECORDED IN DEED BOOKS 81 PAGE 243, THE SUBDIVISION OF LOTS 1 - 15 INCLUSIVE IS WITH THE FREE CONSENT AND DESIRES OF UNDERSIGNED OWNERS.


THOMAS J. GRANDOL FRANCIS C. GRANDOL

PLAT SUBDIVISION PROPERTY OF THOMAS J. AND FRANCIS C. GRANDOL BETHEL DISTRICT, YORK COUNTY, VA. Scale: 1" = 100' NOV. 23, 1953

J.M. Cochran, CERT. CIVIL ENG.

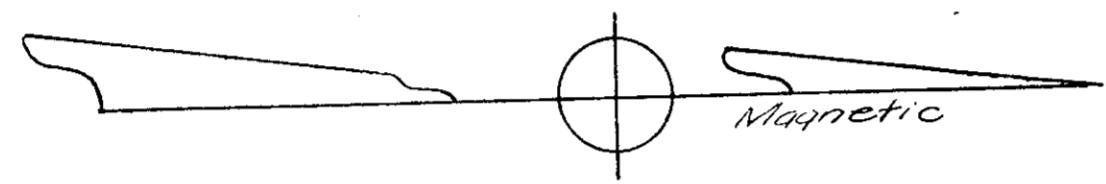

RIGHT-OF-WAY FOR TRAFFIC CIRCLE (INTERSECTION OF U.S.-17 WITH STATE 434E-)

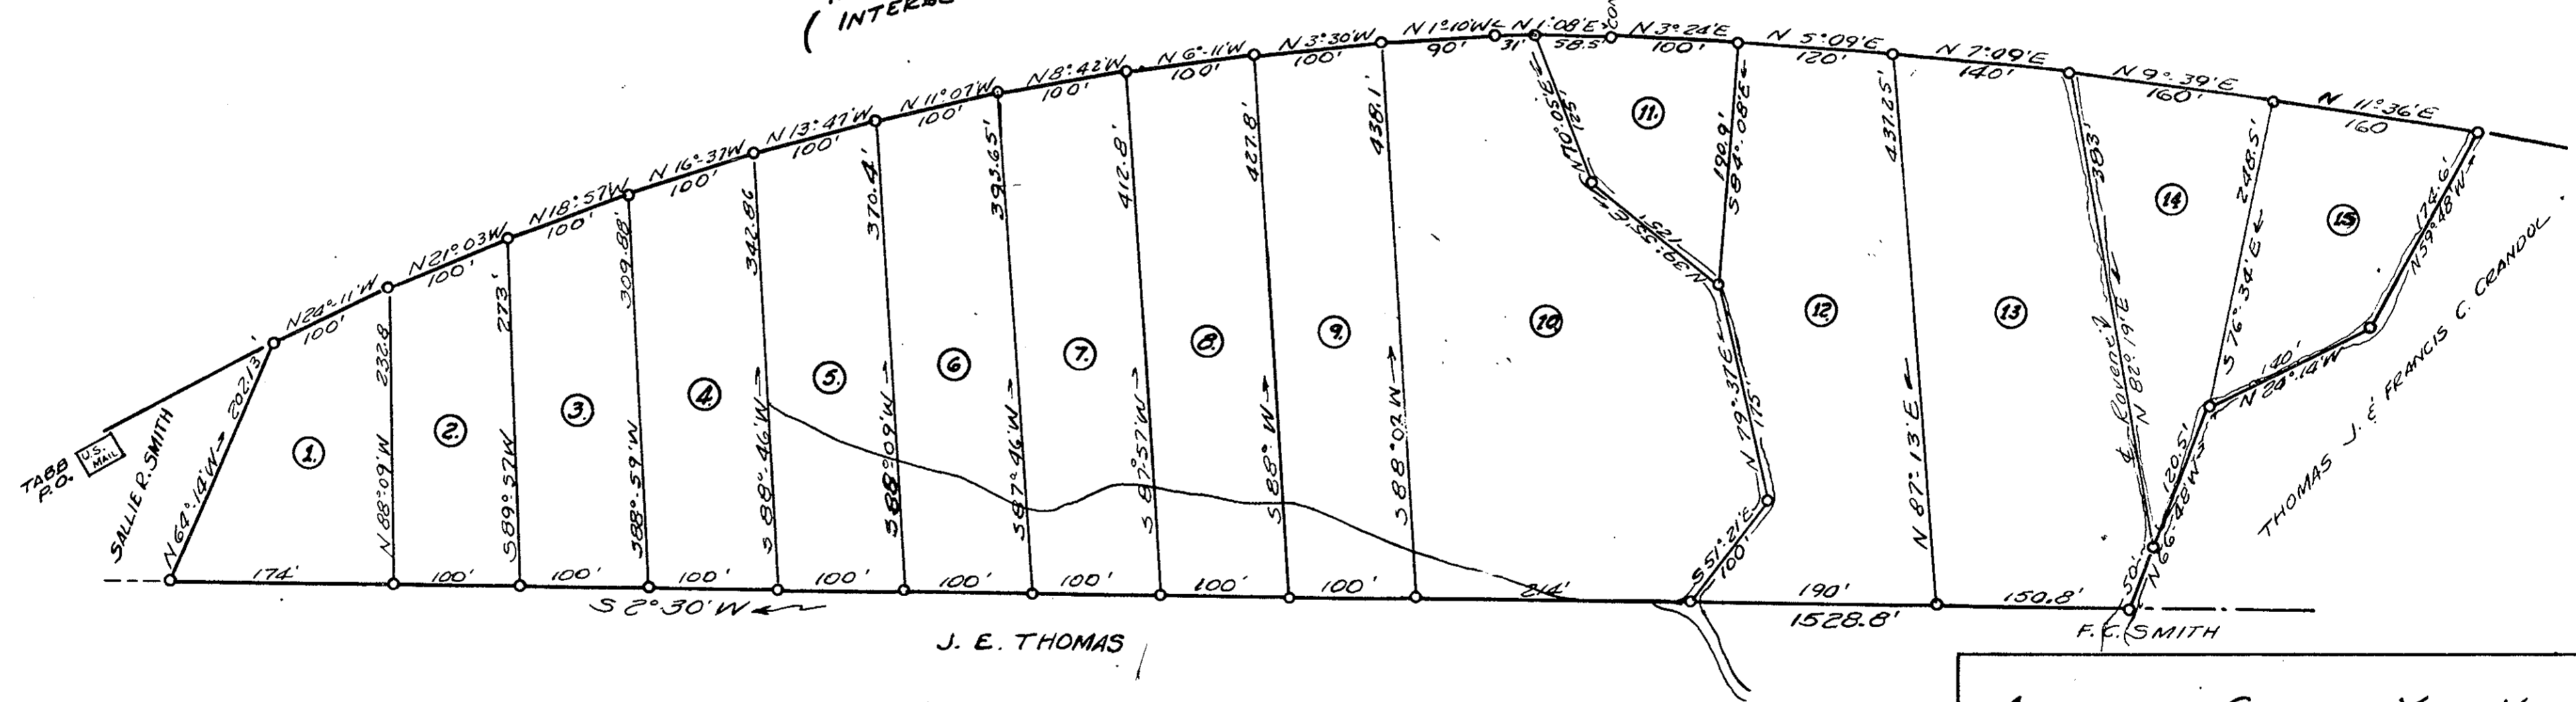

J. E. THOMAS

F. F. SMITH

TO THE BEST OF MY KNOWLEDGE AND BELIEF ALL OF THE REQUIREMENTS AS SET FORTH IN THE ORDINANCE FOR APPROVING PLATS OF SUBDIVISIONS FOR RECORDATION IN THE COUNTY OF YORK HAVE BEEN COMPLIED WITH.

J.M. Cochran, CERT. CIVIL ENG.

APPROVAL FOR COUNTY OF YORK, VA. Approved Jan, 8, 1954 Plat Approving Authority A. T. Jennings - Agent.

In the center office of the County Clerk of County of York this Plat was presented and admitted to record the 8th day of January 1954 M. J. Boyant.