


Deed Book 107, page 217.
71, page 241.

CERTIFICATE:
Division of land shown on
signed as a Portion
"F" Edgehill Subdivision
free consent and in ac-
with the desires of the
owner.
to mortgage on this
ation of the streets
imits of this sub-
e of the width and
own on this plan.
der my hand and
3 day of Feb. 1959.

Notary Public
Commission expires Aug. 12, 1961

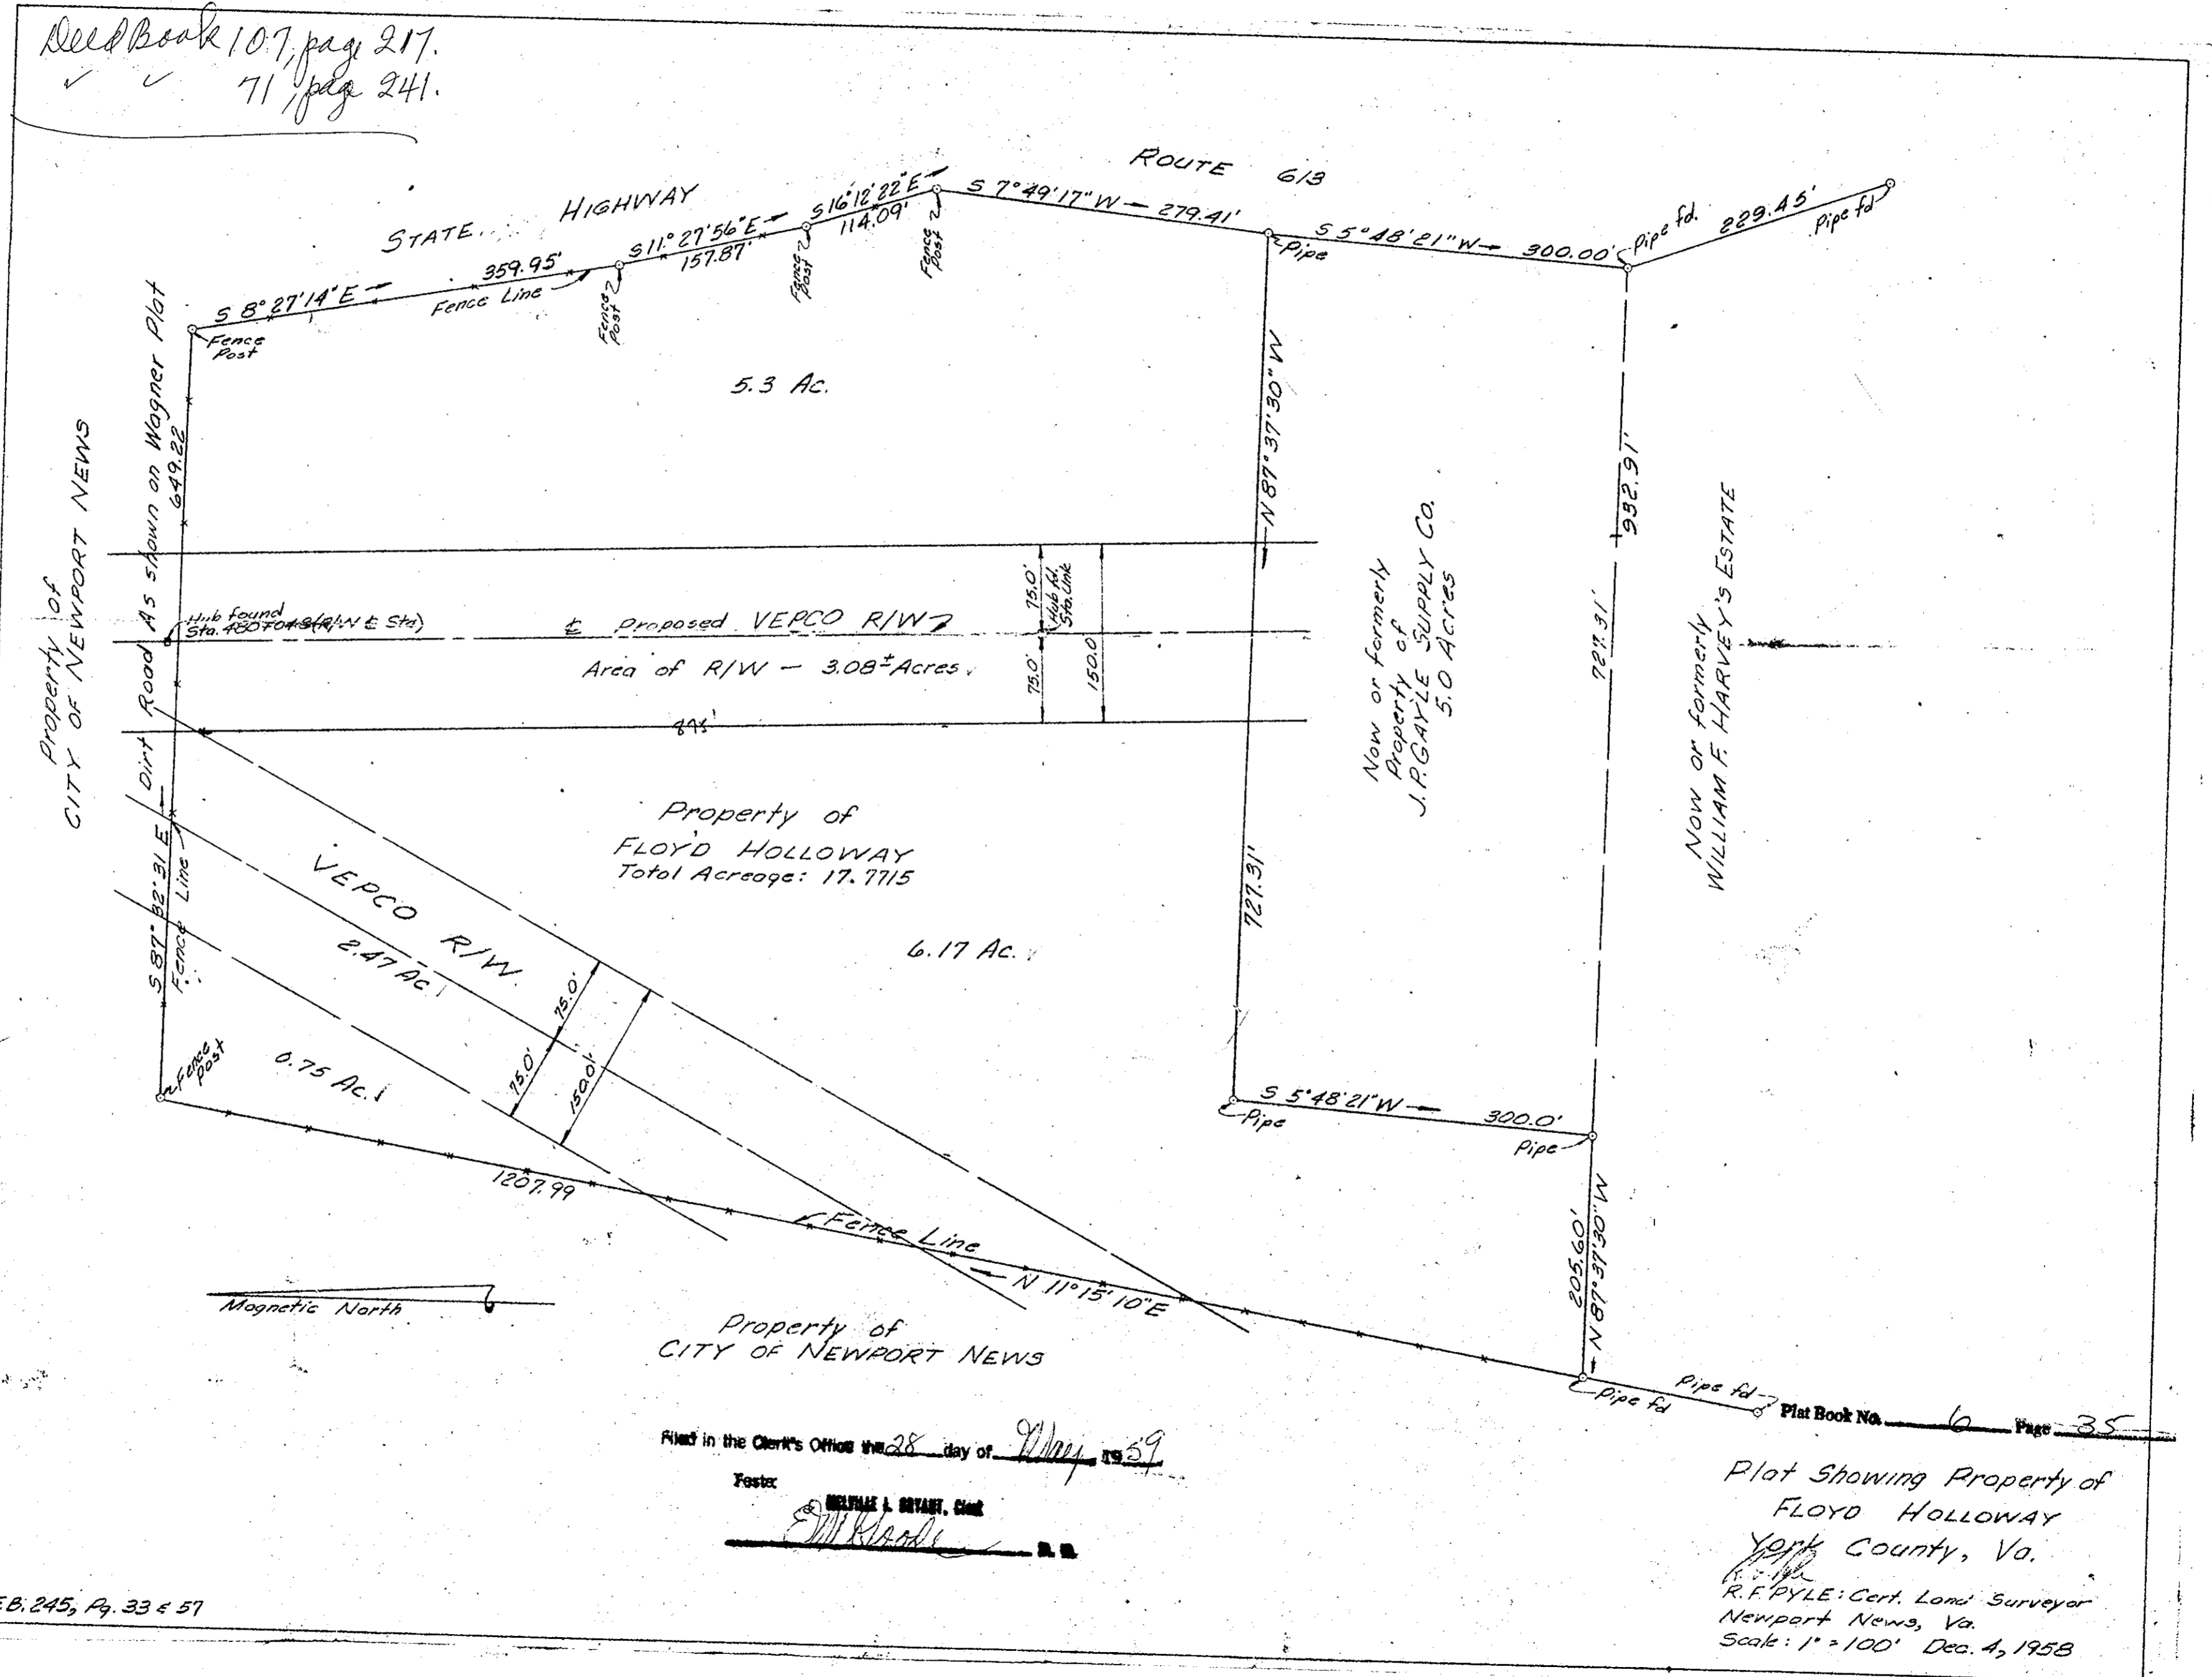

Williams Schaffner
February 13, 1959

Filed in the Clerk's Office this 28 day of May 1959
Foster
MELBAE L. BRYANT, Clerk
S.M. Kline

Plot Showing Property of
FLOYD HOLLOWAY
York County, Va.
R.F. PYLE: Cert. Land Surveyor
Newport News, Va.
Scale: 1" = 100' Dec. 4, 1958