

GREENSPRINGS INC.
(UNDER CONTRACT)

SUBDIVISION CERTIFICATE
THE SUBDIVISION OF LAND AS SHOWN ON THIS PLAT IS WITH THE FREE CONSENT AND IN ACCORDANCE WITH THE DESIRE OF THE UNDERSIGNED OWNER GREENSPRINGS INCORPORATED

PRESIDENT.

STATE OF VIRGINIA
COUNTY OF JAMES CITY TO-WIT:

I, _____, A NOTARY PUBLIC IN AND FOR THE COUNTY AND STATE AFORESAID, DO HEREBY CERTIFY THAT _____, PRESIDENT, WHOSE NAME IS SIGNED TO THE ABOVE CERTIFICATION ACKNOWLEDGED THE SAME BEFORE ME IN MY COUNTY AFORESAID.

GIVEN UNDER MY HAND AND SEAL THIS _____ DAY OF _____, 1959.

_____, NOTARY PUBLIC
MY COMMISSION EXPIRES _____

SOURCE OF TITLE:

THE PROPERTY EMBRACED WITHIN THE LIMITS OF THIS SUBDIVISION WAS CONVEYED TO GREENSPRINGS INCORPORATED FROM ROY KENNETH SCOTT ET ALS BY DEED DATED AUGUST 11, 1958 AND RECORDED IN DEED BOOK 127 PAGE 549, IN THE CIRCUIT COURT OF THE COUNTY OF YORK, VIRGINIA.

CERTIFIED SURVEYOR

ENGINEER'S CERTIFICATE:

TO THE BEST OF MY KNOWLEDGE AND BELIEF ALL OF THE REQUIREMENTS AS SET FORTH IN THE ORDINANCE FOR APPROVING PLATS OF SUBDIVISIONS FOR RECORDATION IN THE COUNTY OF YORK, VIRGINIA HAVE BEEN COMPLIED WITH.

CERTIFIED SURVEYOR

APPROVED
YORK COUNTY BOARD OF SUPERVISORS
BY William K. Schaffer
PLAT APPROVING AGENT.
DATE May 4, 1959
VARIATIONS APPROVED
DATE 16 October 1958


Filed in the Clerk's Office the 4th day of May 1959

Notary Public


Plat Book No. 6 Page 44

GREENSPRINGS SECTION "A"

GREENSPRINGS INCORPORATED, OWNER
BRUTON DISTRICT
YORK COUNTY
VIRGINIA
SCALE 1"=100' APRIL 20, 1959
IRON PIPE MONUMENTS SHOWN THUS - o

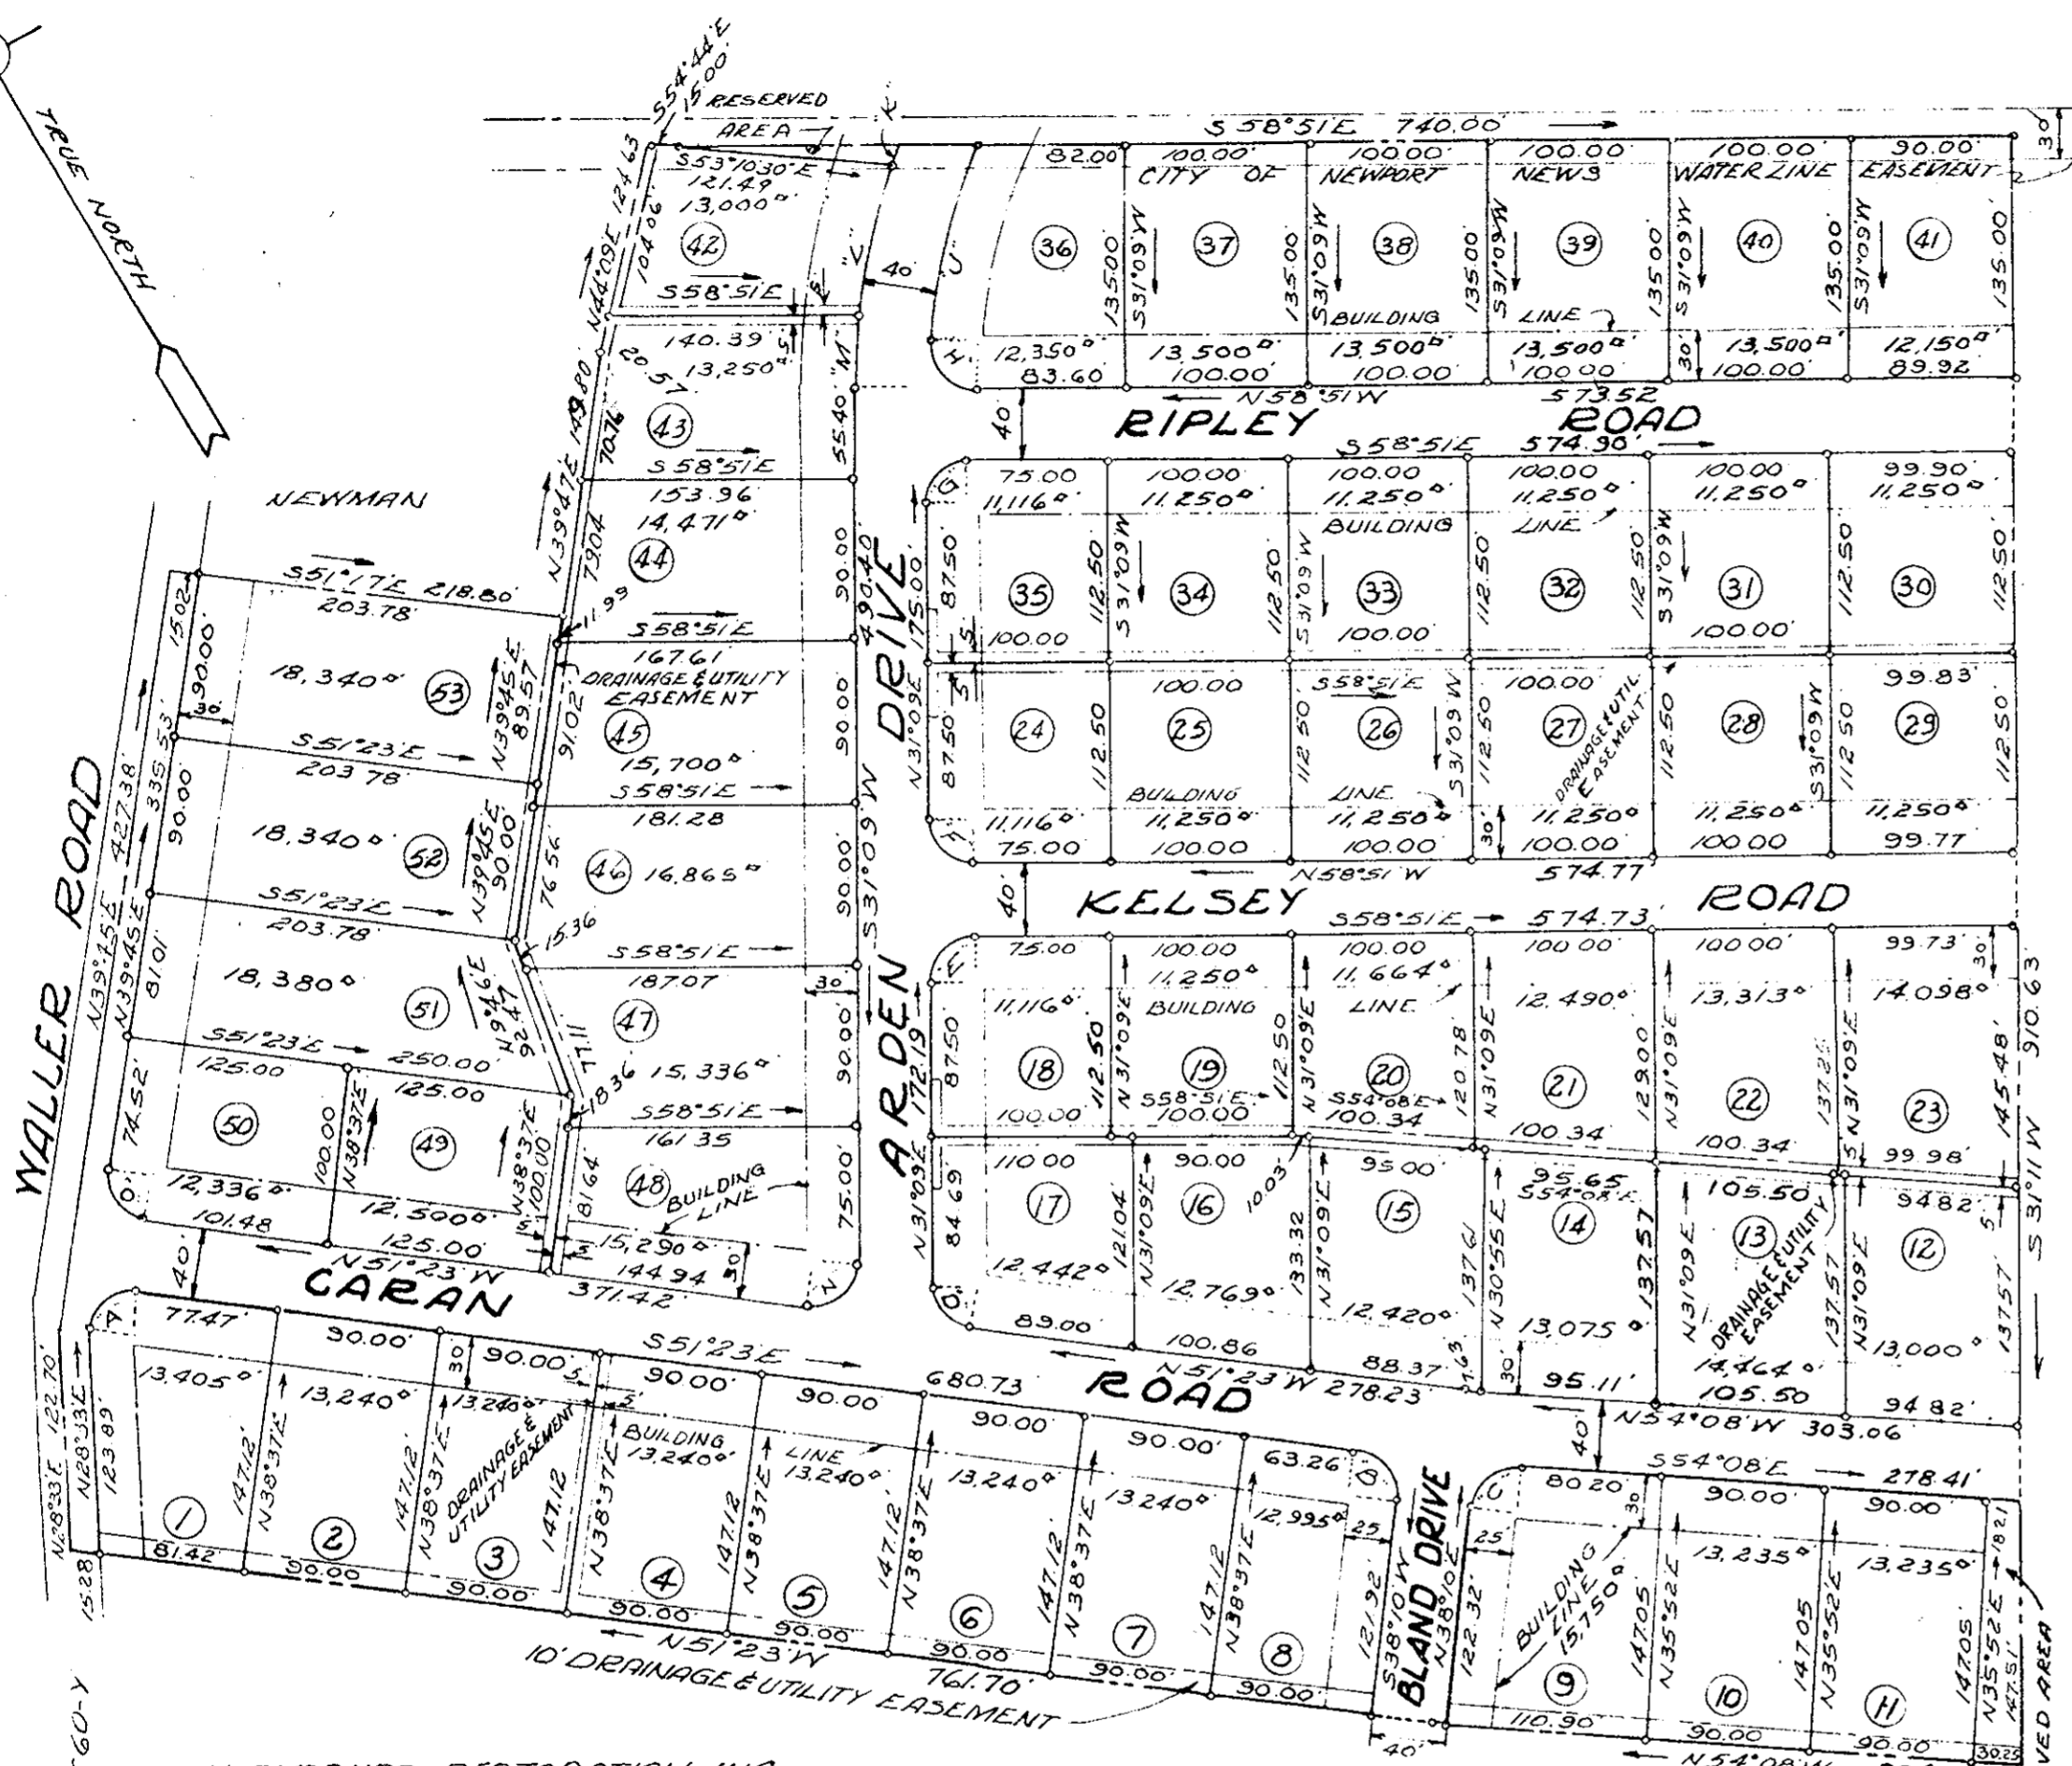

CURVE TABLE					
NO.	DELTA	RADIUS	TANGENT	LENGTH	LOT
A	88°52'	25.65	25.15	39.78	1
B	90°27'	25.00	25.20	39.47	8
C	89°33'	25.00	24.80	39.80	9
D	82°32'	25.00	21.94	36.01	17
E	90°00'	25.00	25.00	39.27	18
F	90°00'	25.00	25.00	39.27	24
G	90°00'	25.00	25.00	39.27	35
H	94°33'30"	25.00	27.47	41.26	36
J	18°52'30"	339.46	56.43	111.83	36
K	1°51'	379.46	6.13	12.25	
L	13°40'	379.46	45.47	90.51	42
M	5°14'	379.46	17.34	34.66	43
N	97°28'	25.00	28.43	42.53	48
O	91°08'	25.00	25.50	39.76	50

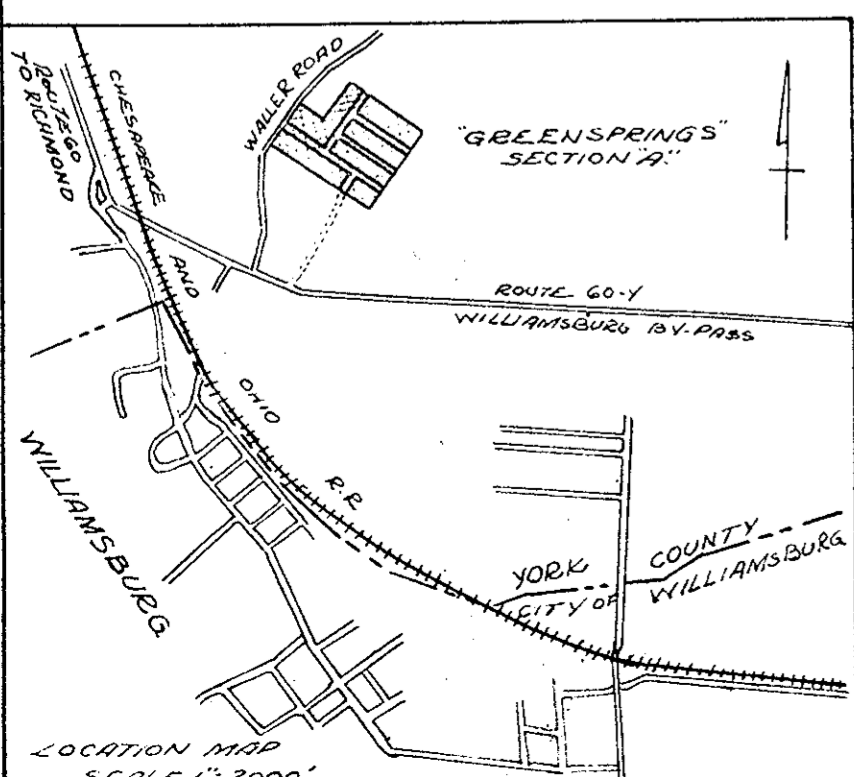

MEMANUS MROCK & MEMANUS
CIVIL ENGINEERS-LAND SURVEYORS
WILLIAMSBURG, VIRGINIA

C.H. LAWSON

WILLIAMSBURG RESTORATION INC.