




PERIMETER SURVEY
PROPERTY OF
B. DENNIS HUDGINS
TOWN OF POQUOSON, VA.
AND
YORK COUNTY, VA.
SCALE: 1"=100' JAN. 7, 1959

Plat Book No. 7 Page 113

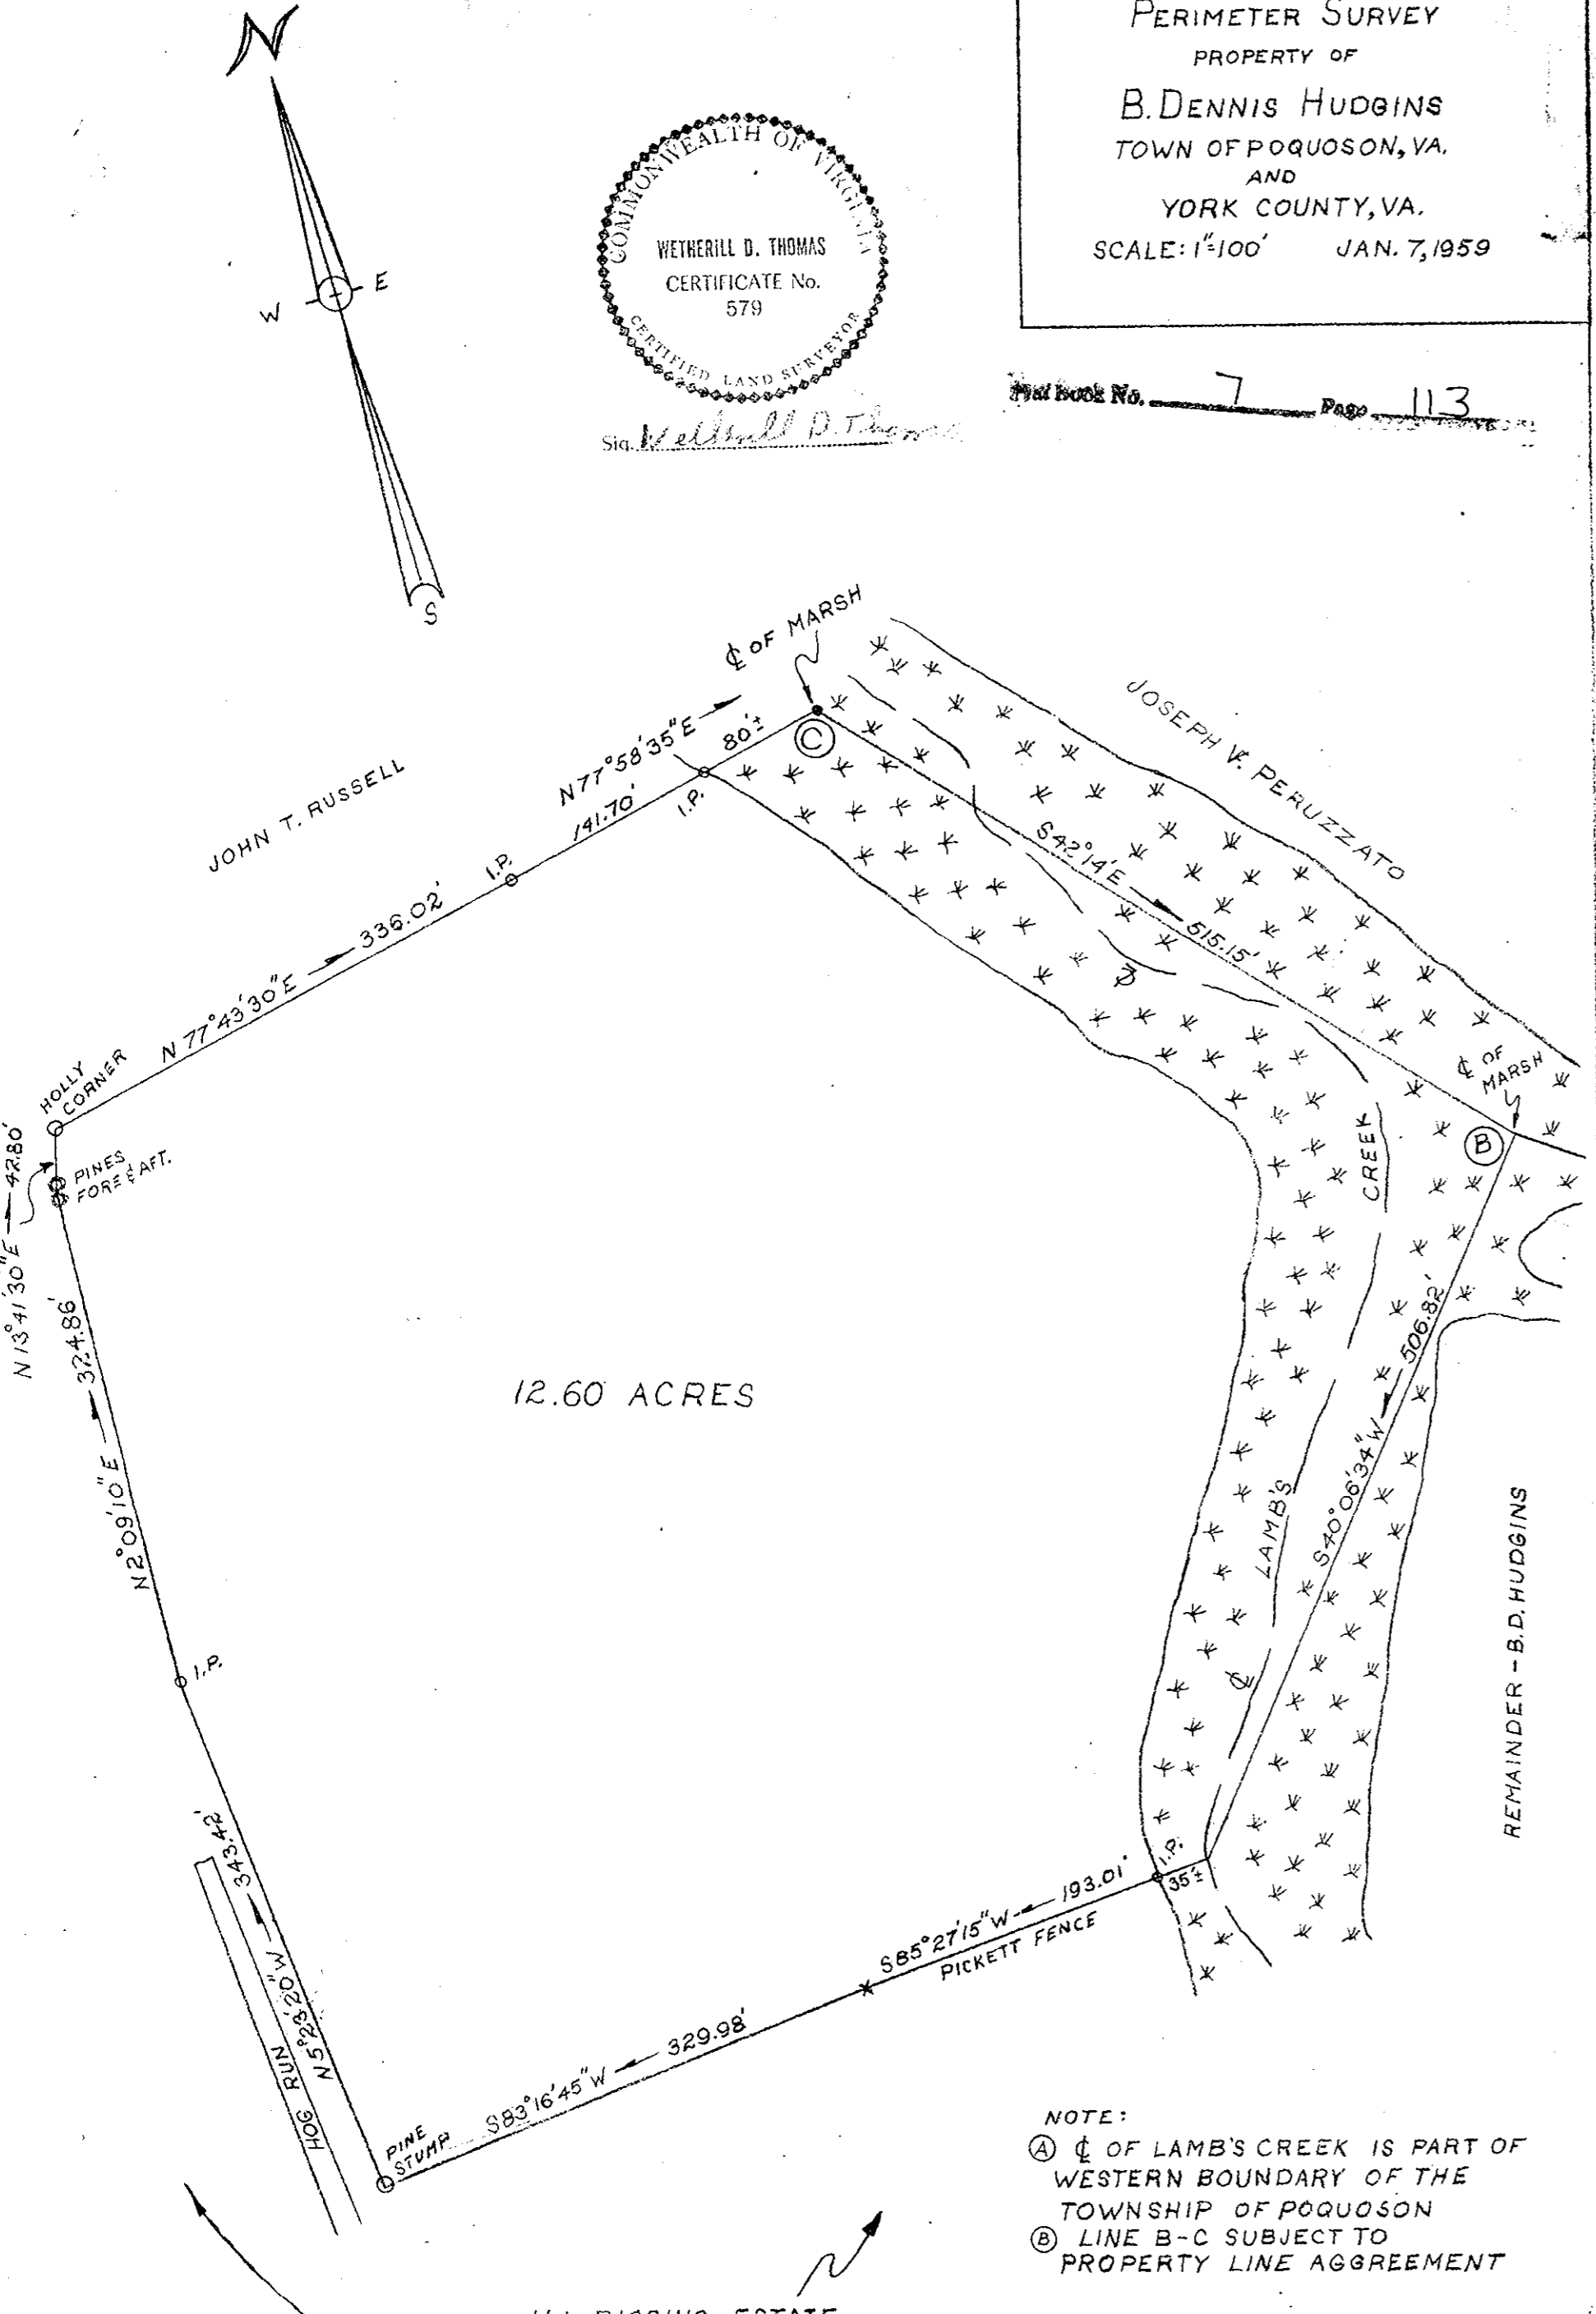

12.60 ACRES


NOTE:
A ♯ OF LAMB'S CREEK IS PART OF WESTERN BOUNDARY OF THE TOWNSHIP OF POQUOSON
B LINE B-C SUBJECT TO PROPERTY LINE AGREEMENT

Filed in the Clerk's Office the 29 day of Oct 1964

Teste:
Melville I. Bryant, Clerk
Edith M. Bryant D. Q.
Deed Book

VINCENT B. McMAHUR
WILLIAMSBURG, VIRGINIA
REGISTERED VIRGINIA
LAND SURVEYOR 111
HIGHWAY 7 - CHURCH 182
PHONE 33-12229 1958

Hornsby Estate

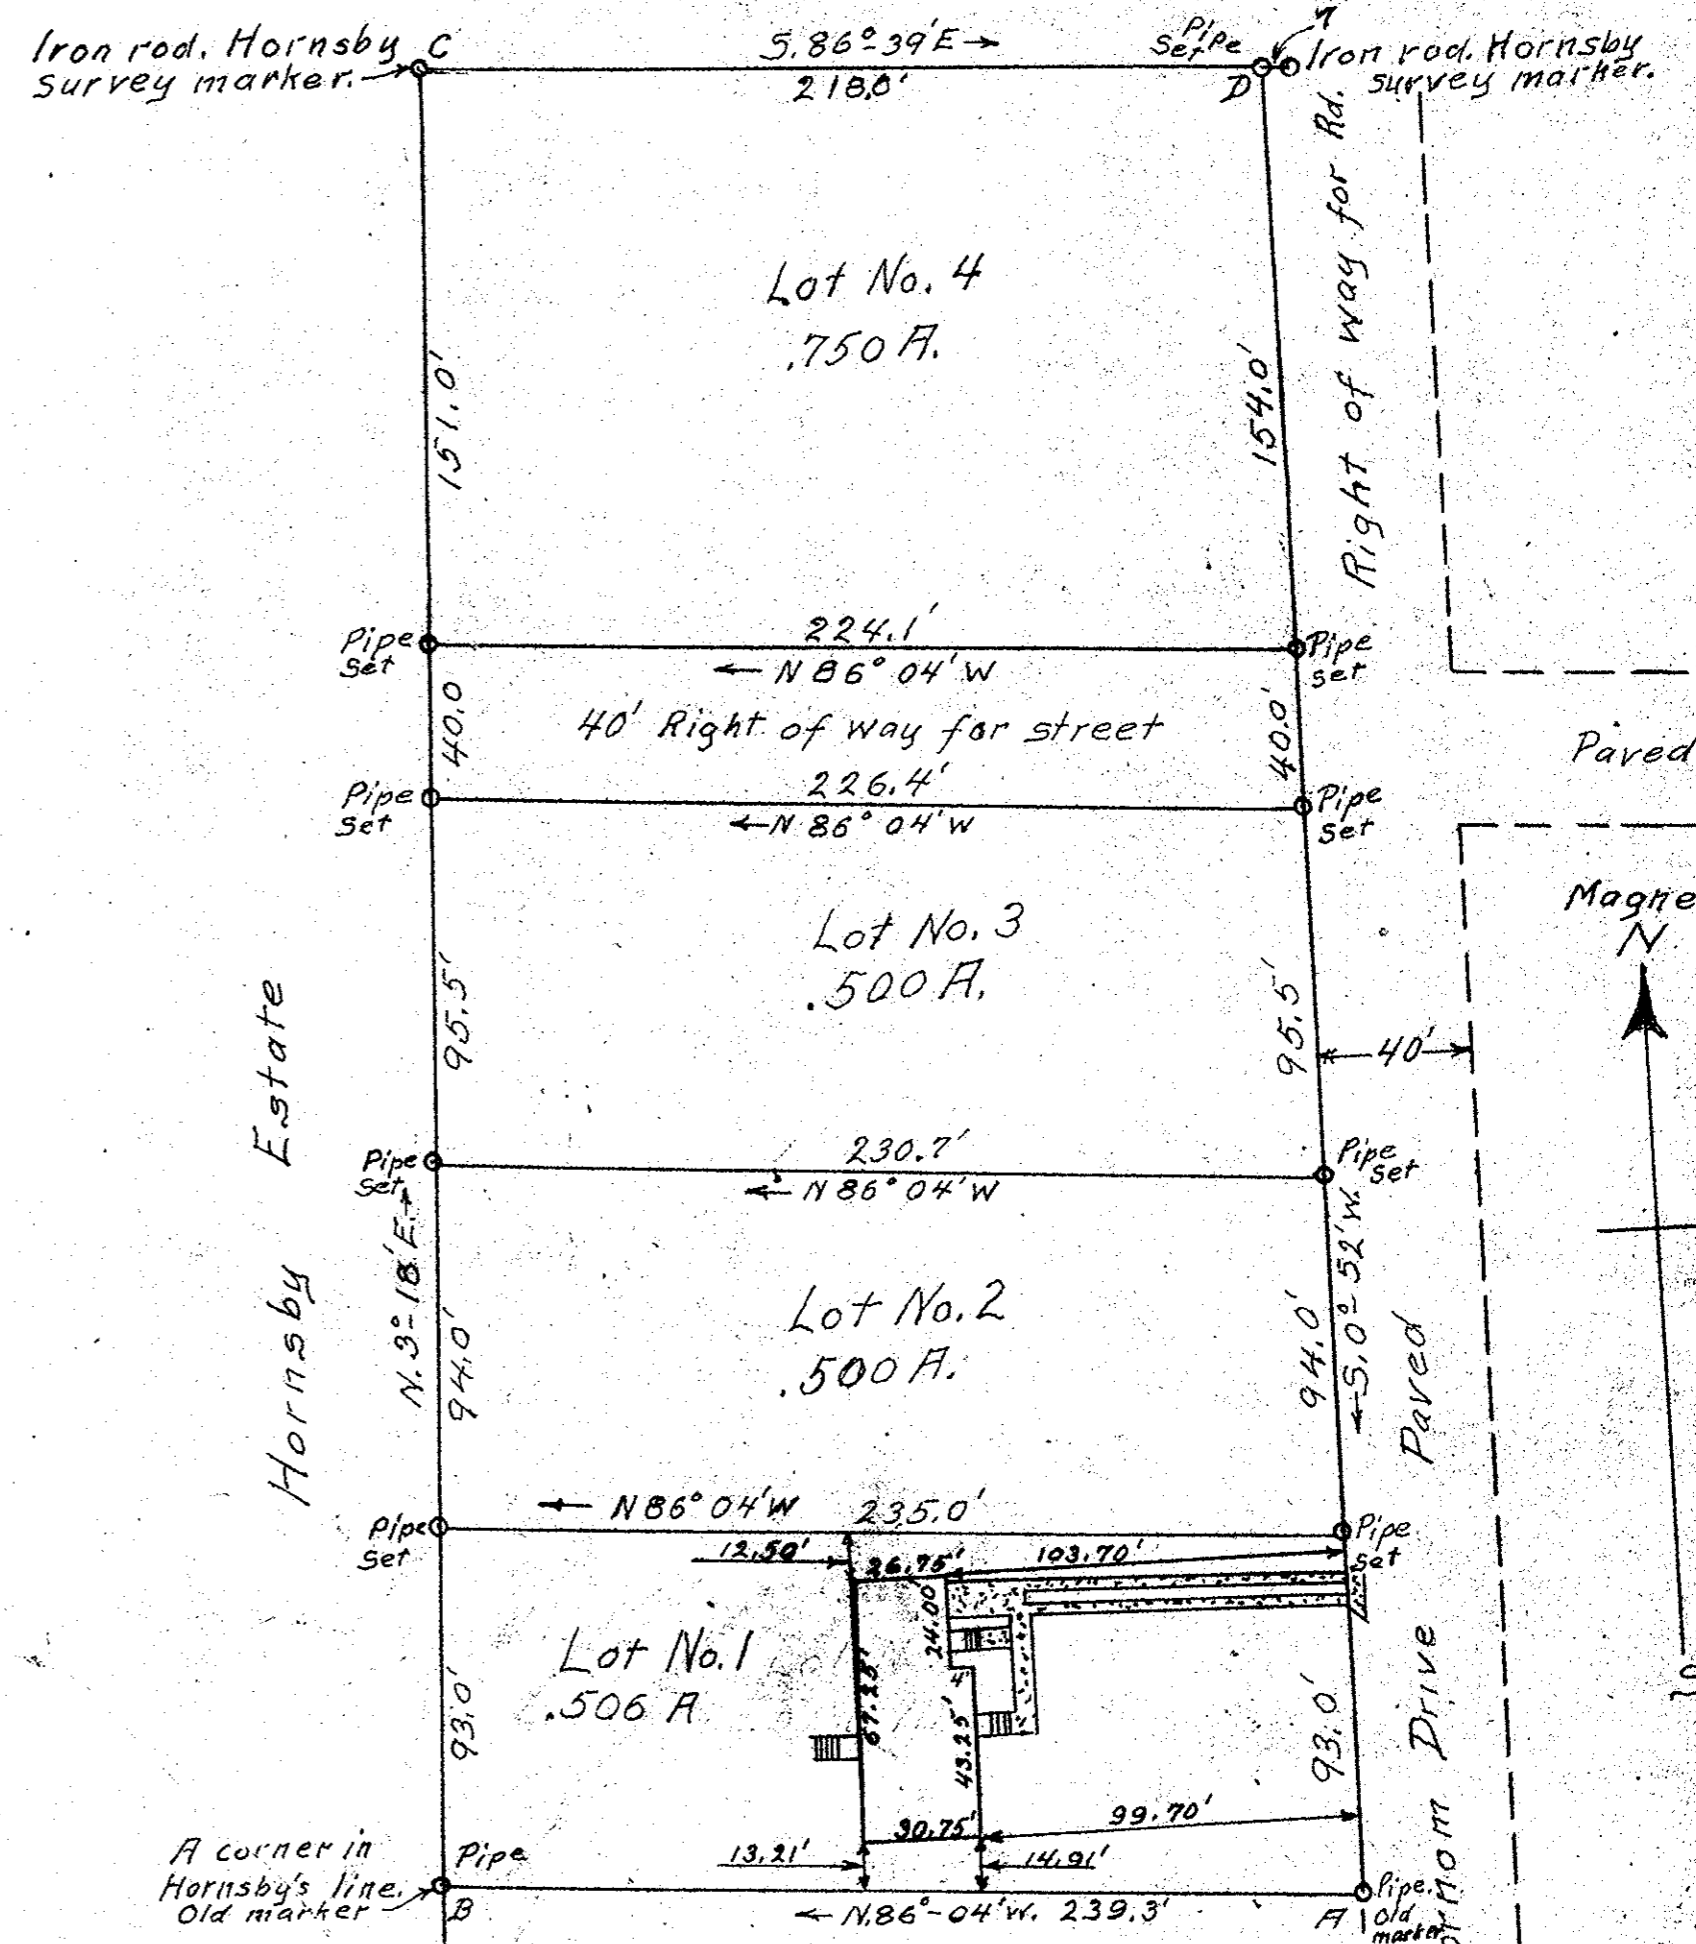

Plat Book No. 7 Page 113

Plat of Land in
Grafton District, York Co., Virginia.
Property of F.E. Wornom & W.S. Wornom.
Surveyed and divided to correctly
conform to Hornsby survey and
survey and division made by
R. F. Heywood, July 1957.
Sept. 8, 1964. Scale: 1"=50'
O.H. Weiss - Surveyor