


FLOYD BOZARTH

STEVE ANDREWS
(NOW OR FORMERLY)

JOSEPH P. LORING

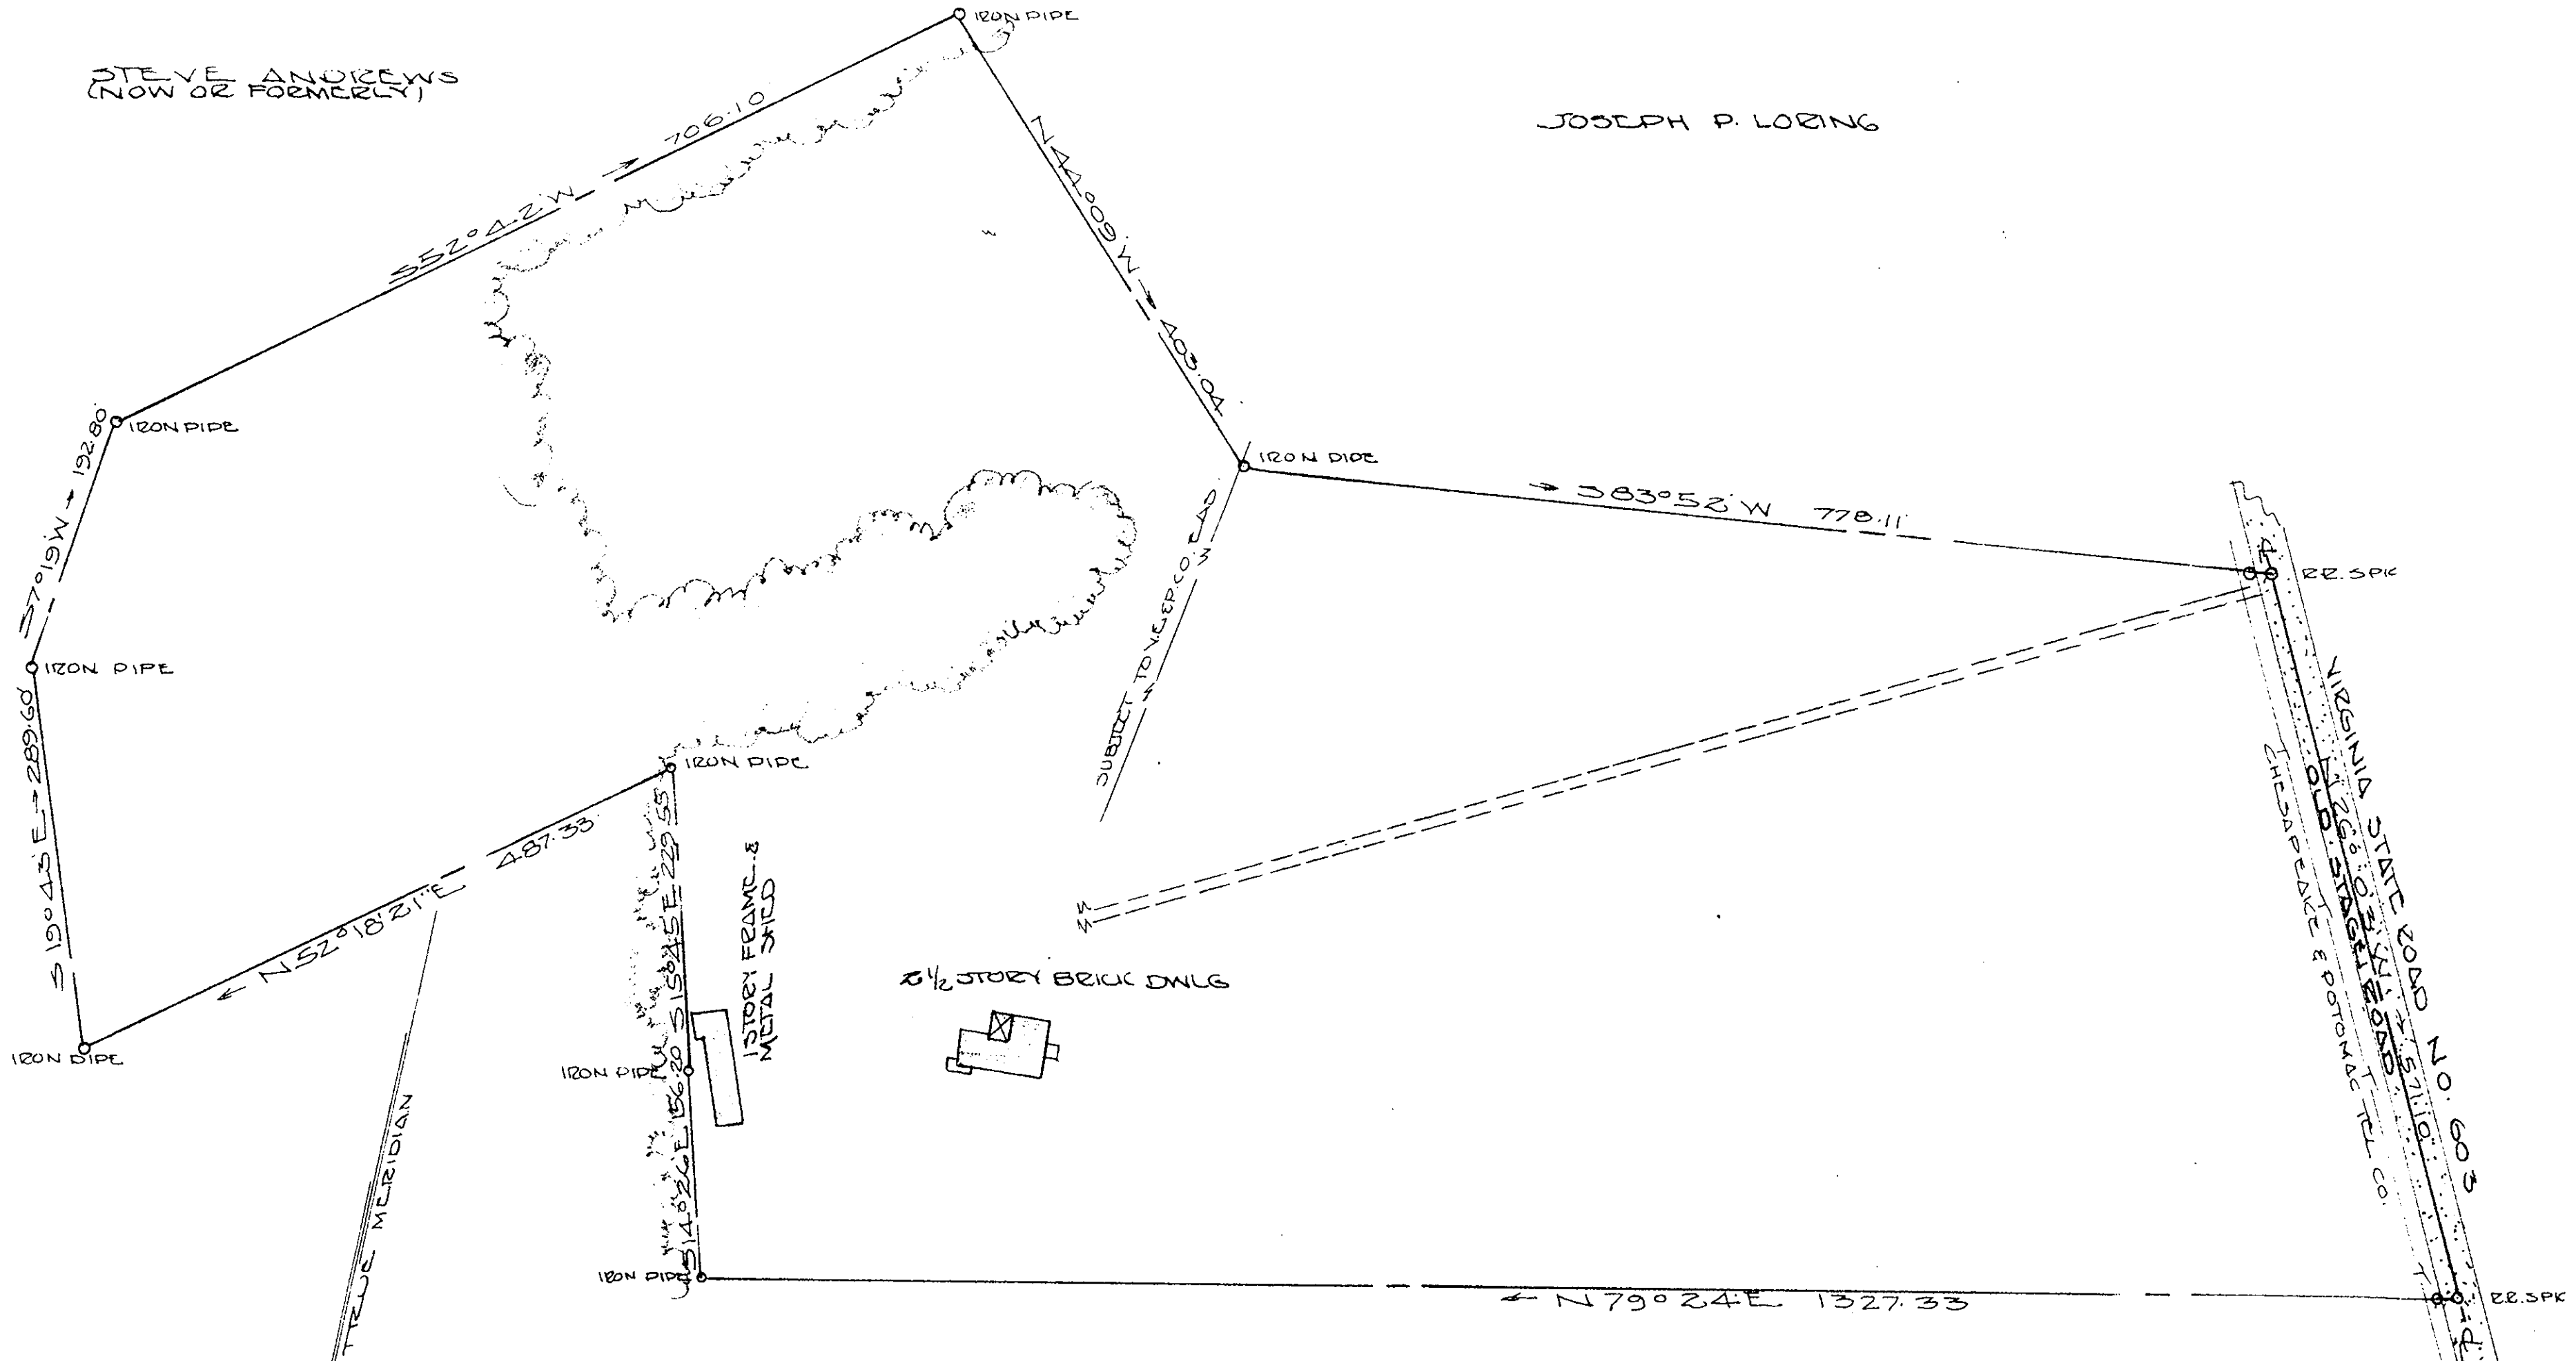

FLOYD BOZARTH

Sub 4-12-67
Deed Book 202, Page 746
Plat Book 8, P. 38

BEUTON DIST. YORK COUNTY VIRGINIA.
PLAT SHOWING BOUNDARY SURVEY OF
A PARCEL OF LAND FOR CONVEYANCE
BY CEDRIC M. BOZARTH ET. UX. TO
DAVID L. HENDERSON OR SHIRLEY M. HENDERSON
FEBRUARY 17, 1967
SCALE 1" = 100'
IRON PIPE MARKERS SHOWN O AREA 2434 ACRES

PLAT NO. 202
PAGE 746
DEED BOOK 202
PAGE 746
PLAT BOOK 8
PAGE 38

Wm. D. Williams, C.E.