

PRIVATE DOCK SPACE RIVERVIEW FIRST ADDITION

POQUOSON MAGISTERIAL DISTRICT
TOWN OF POQUOSON, YORK CO., VA.

Property of: Henry S. Forrest Jr.
84 Pasture Rd.

SCALE: 1"=20'-0"


SHEET 1 OF 1

MAY 1967

TO THE BEST OF MY KNOWLEDGE AND BELIEF ALL OF THE REQUIREMENTS AS SET FORTH IN THE ORDINANCE FOR APPROVING PLATS FOR RECORDATION IN THE TOWN OF POQUOSON HAVE BEEN COMPLIED WITH.

Ralph D. Witt

RALPH D. WITT, CE, 2812
HAMPTON, VIRGINIA

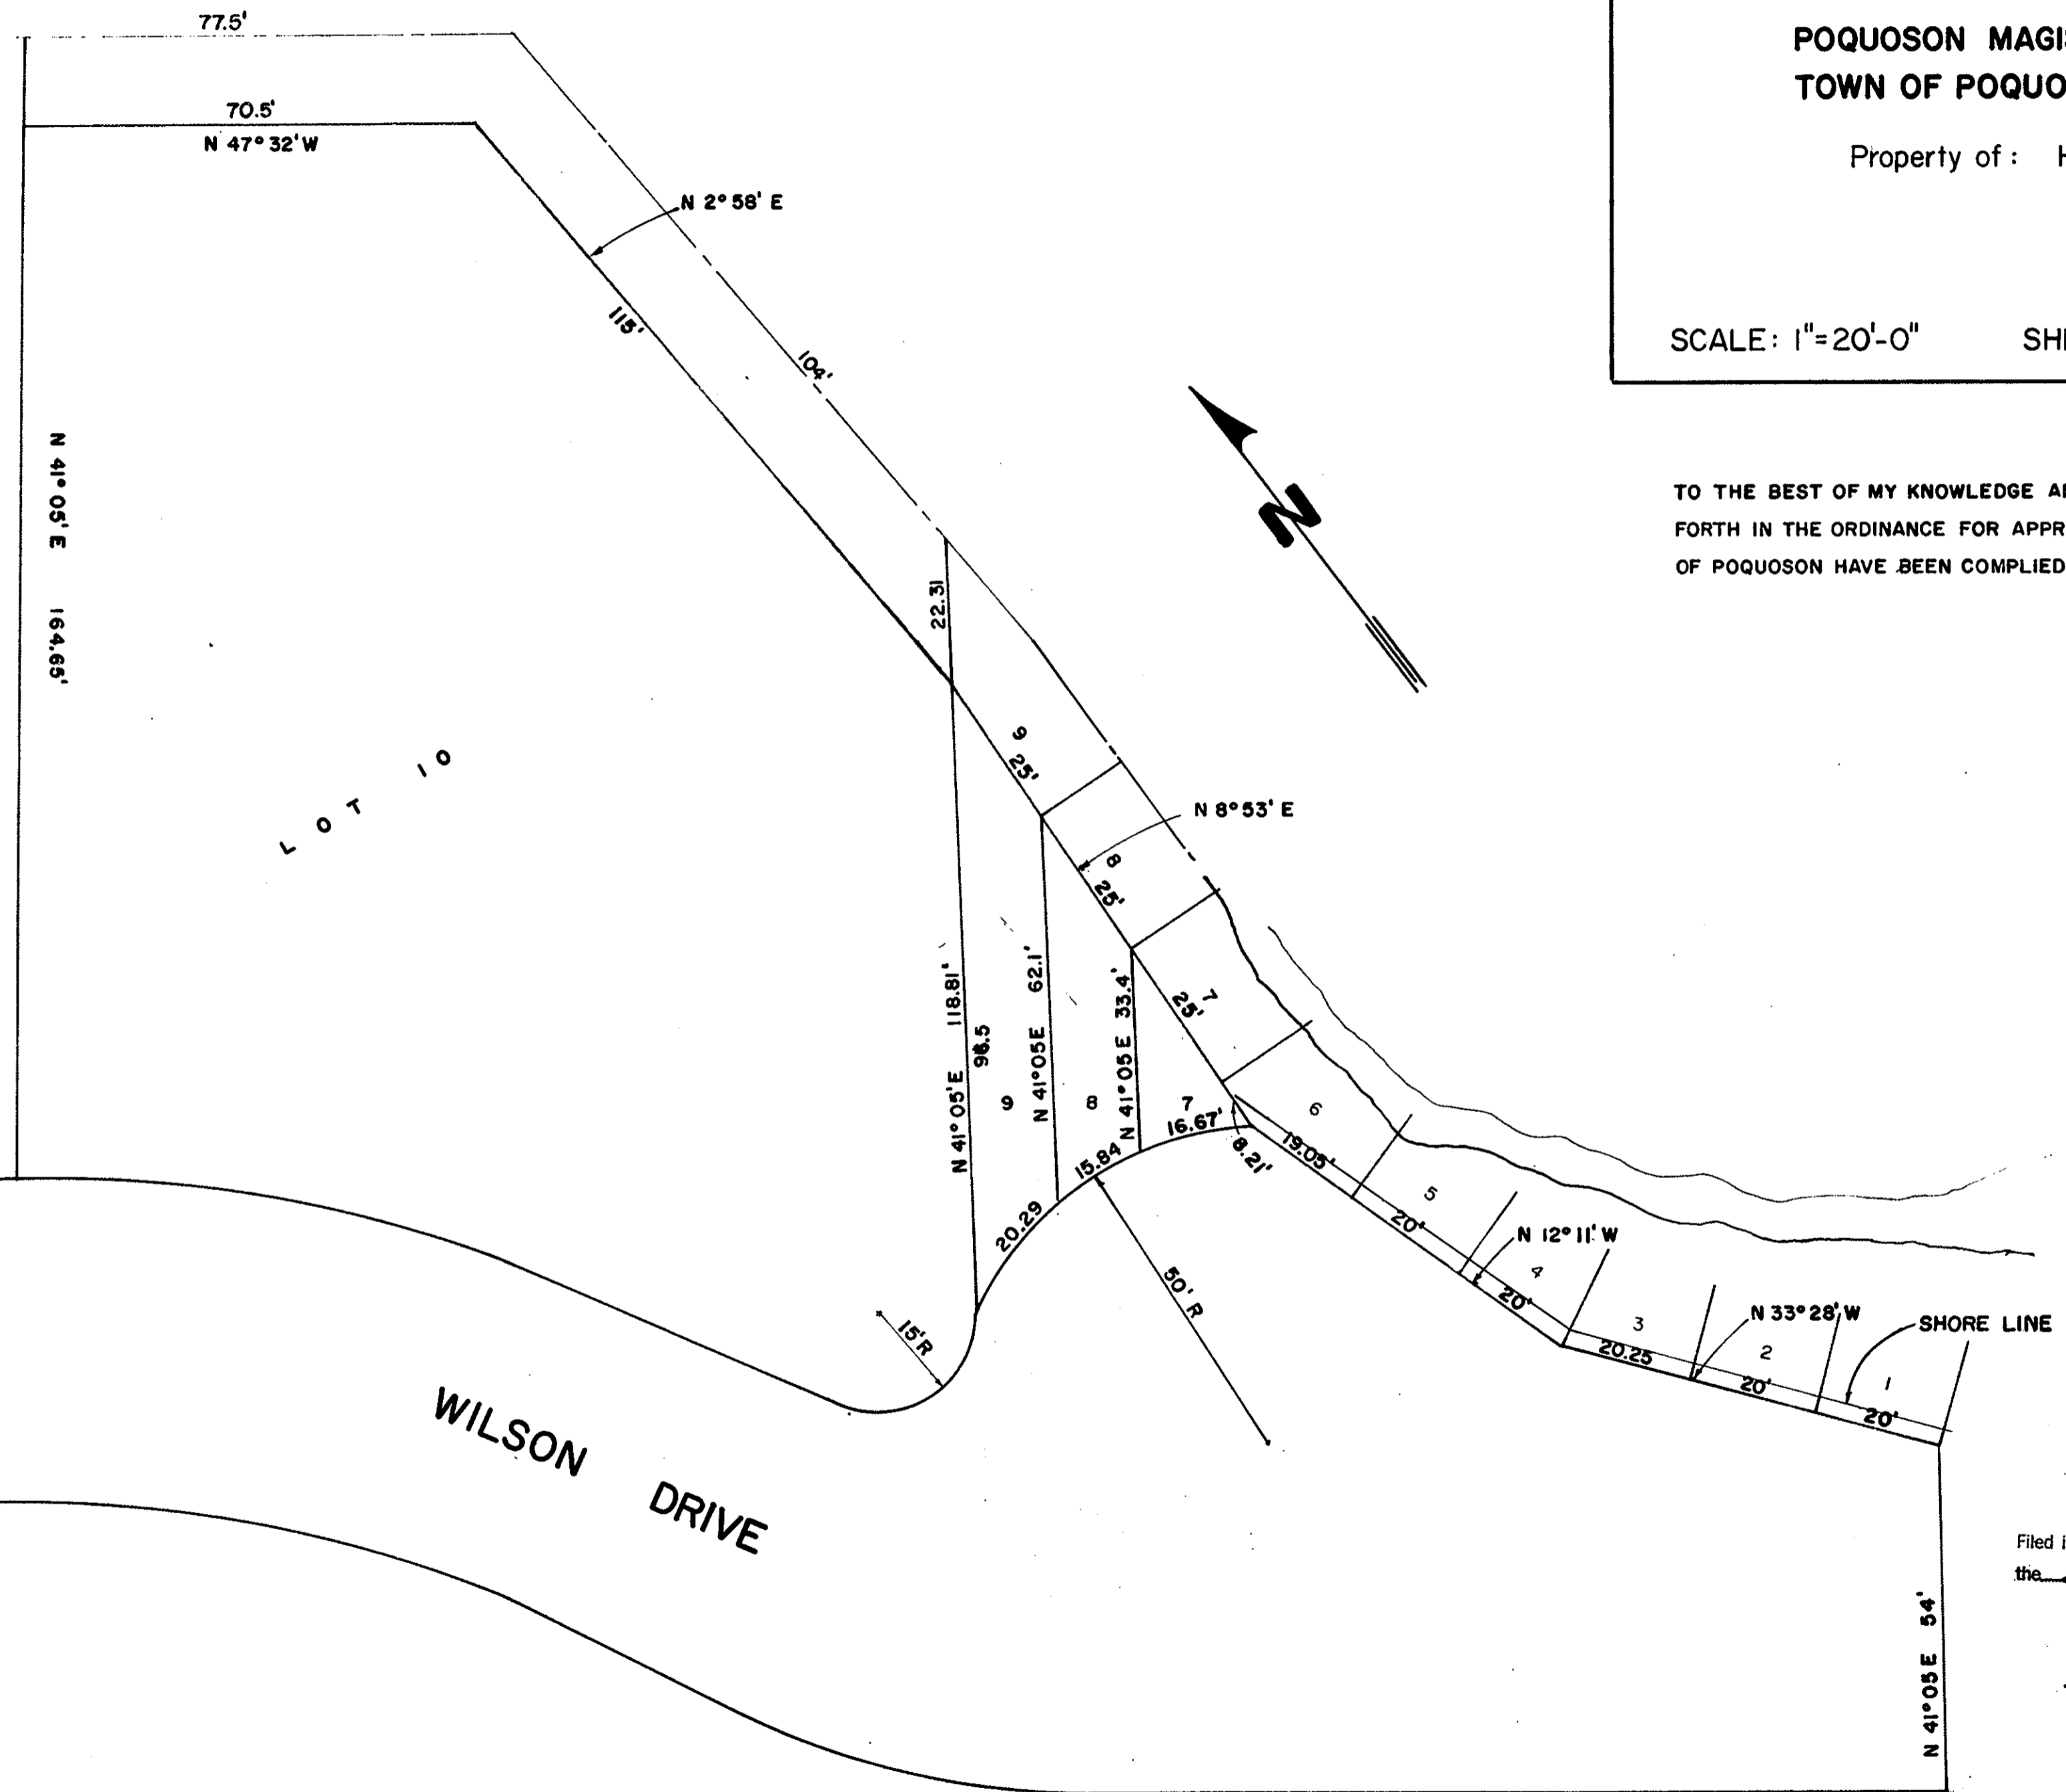

Filed in the Clerk's Office, Circuit Court, York Co., Va.
the 21 day of June, 1967

Teste:
MELVILLE I. BRYANT, Clerk
Melville I. Bryant
Plat book 8, p. 54