

# MILL COVE ESTATES

SECTION ONE


COUNTY OF YORK, VIRGINIA

COENEN & ASSOCIATES = ENGINEERS

NEWPORT NEWS, VIRGINIA

SCALE: 1" = 100'

MARCH 19, 1968

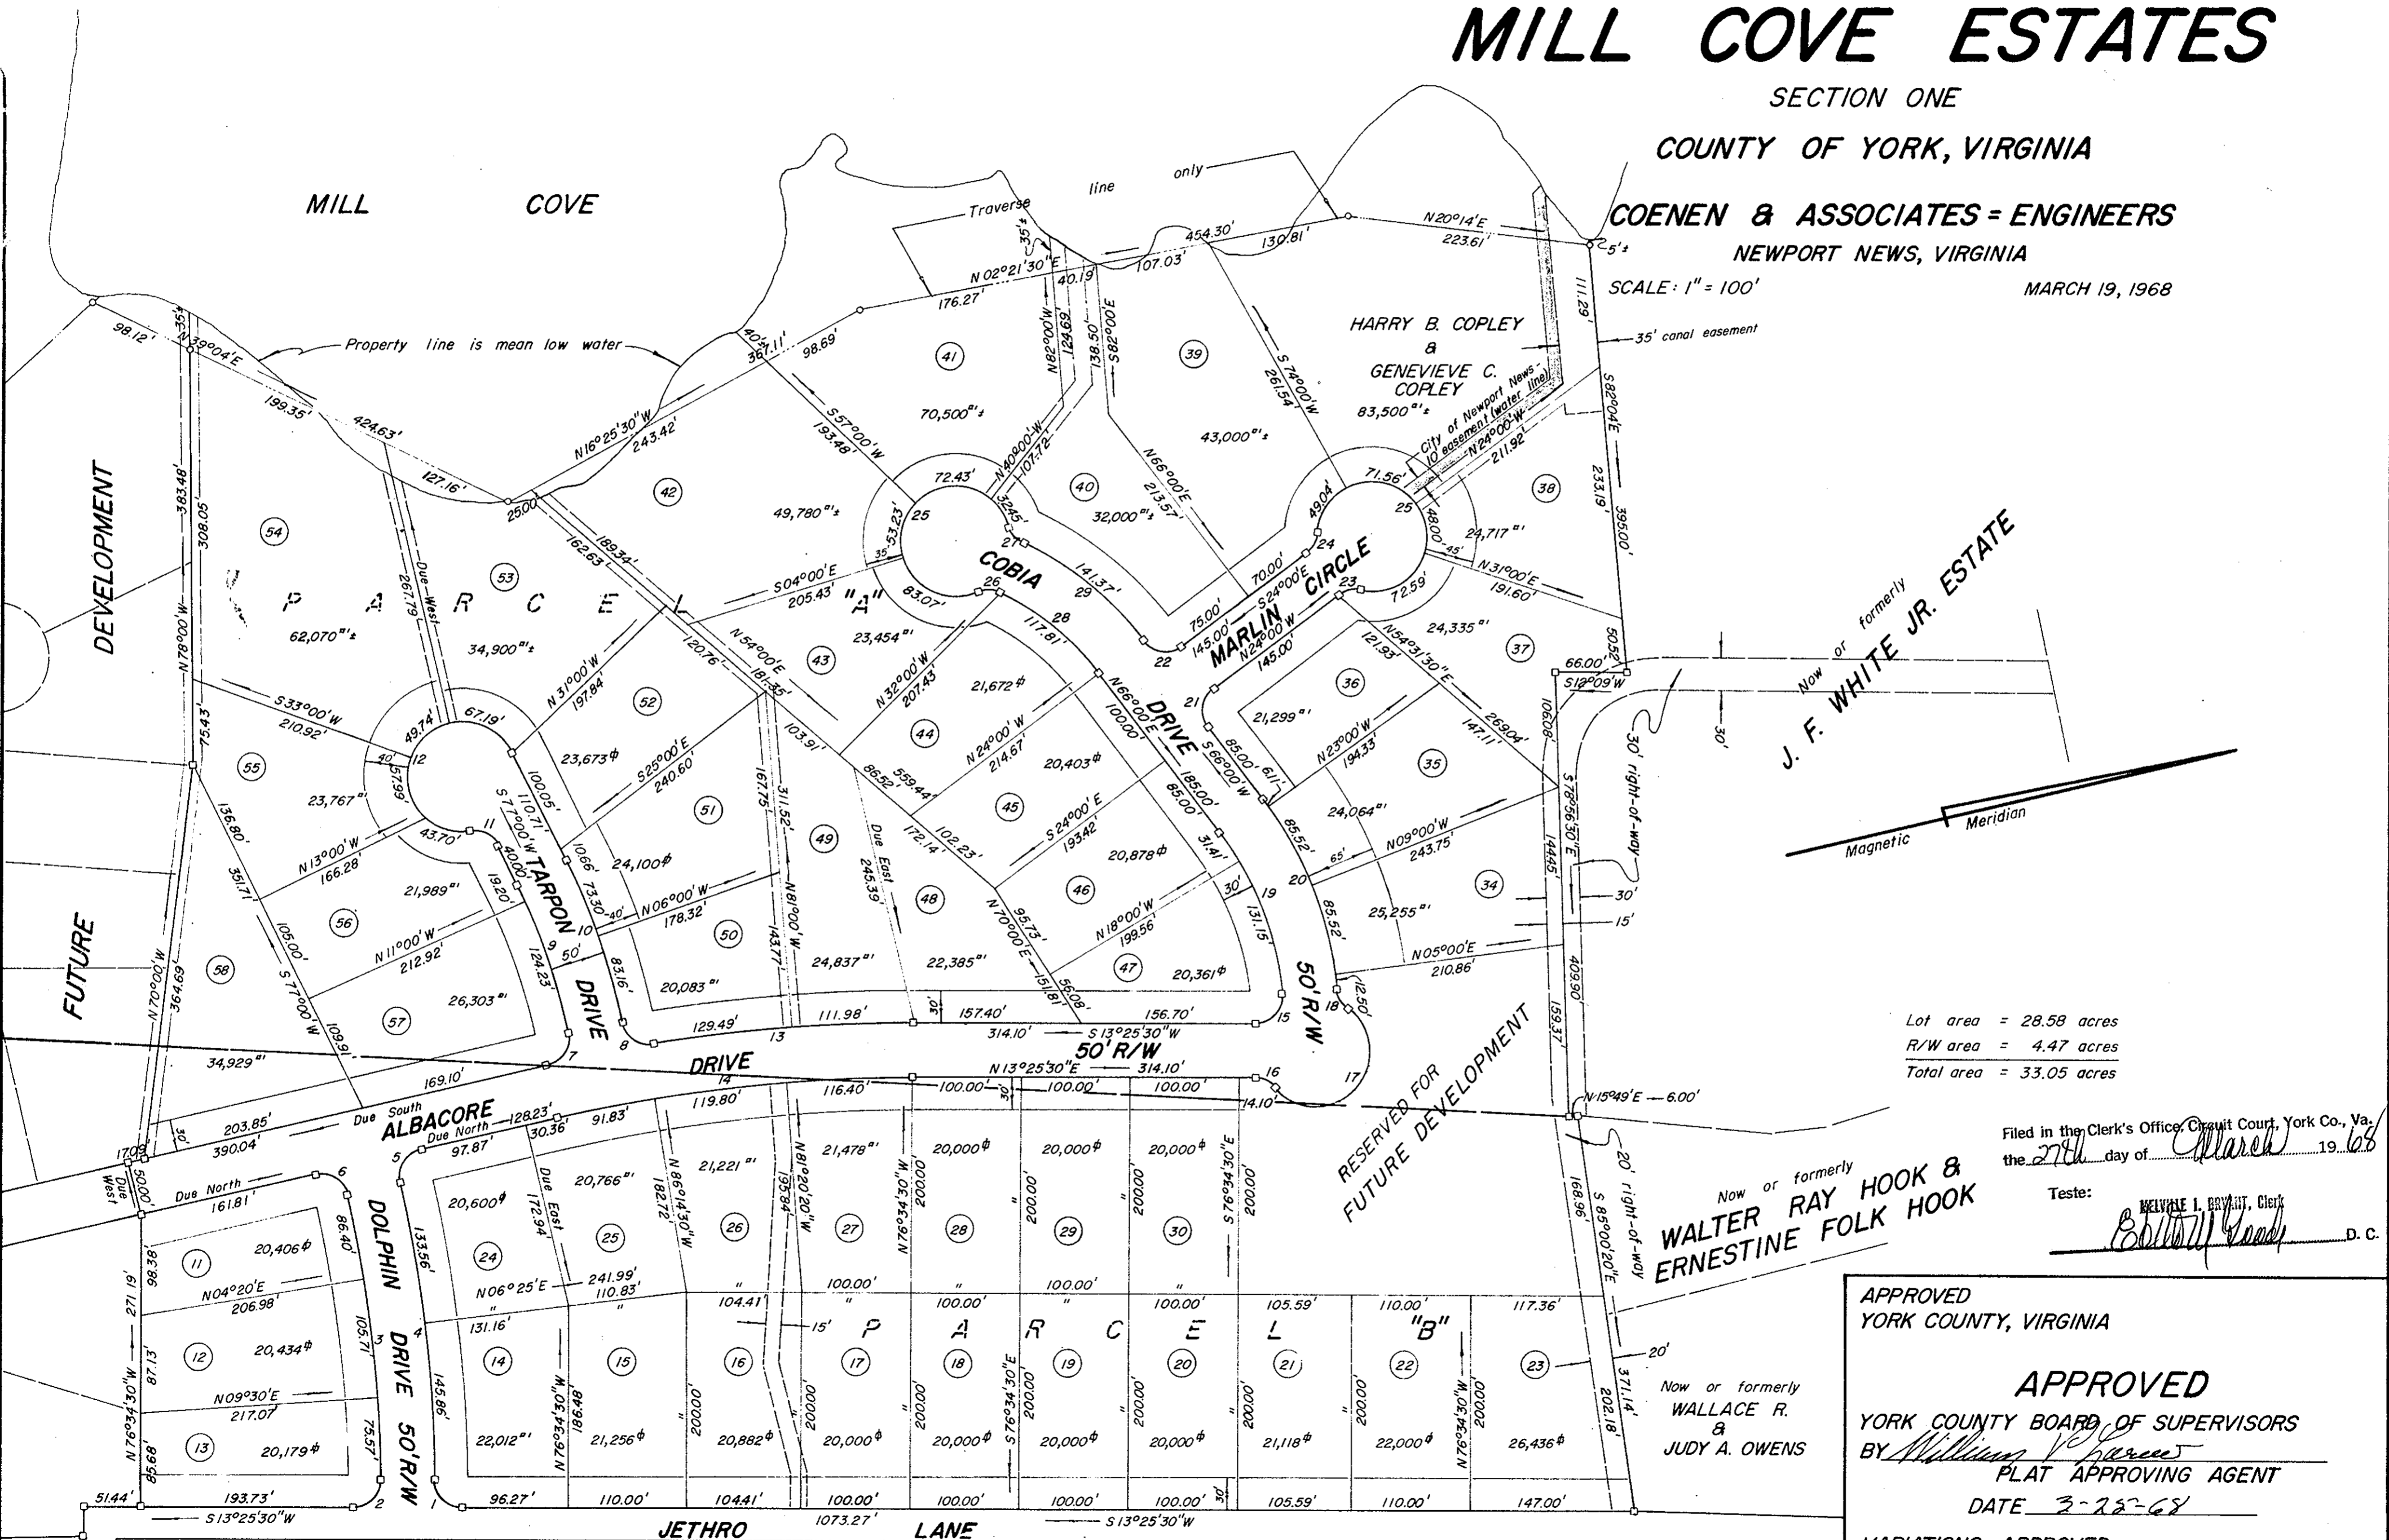

Lot area = 28.58 acres  
 R/W area = 4.47 acres  
 Total area = 33.05 acres

Filed in the Clerk's Office, Circuit Court, York Co., Va.  
 the 27th day of March 1968

Teste: Melville I. Bryant, Clerk  
Edith J. Bryant D.C.

Now or formerly  
**WALTER RAY HOOK & ERNESTINE FOLK HOOK**

APPROVED  
 YORK COUNTY, VIRGINIA

APPROVED  
 YORK COUNTY BOARD OF SUPERVISORS  
 BY William V. Harcey  
 PLAT APPROVING AGENT  
 DATE 3-22-68

VARIATIONS APPROVED  
 DATE \_\_\_\_\_