

POQUOSON SHORES

SECTION FOUR

TOWN OF POQUOSON



JOHN W. LAWSON: CERTIFIED LAND SURVEYOR

SCALE: 1"=100'

YORK COUNTY, VIRGINIA

NEWPORT NEWS, VIRGINIA

SEPT. 6, 1968

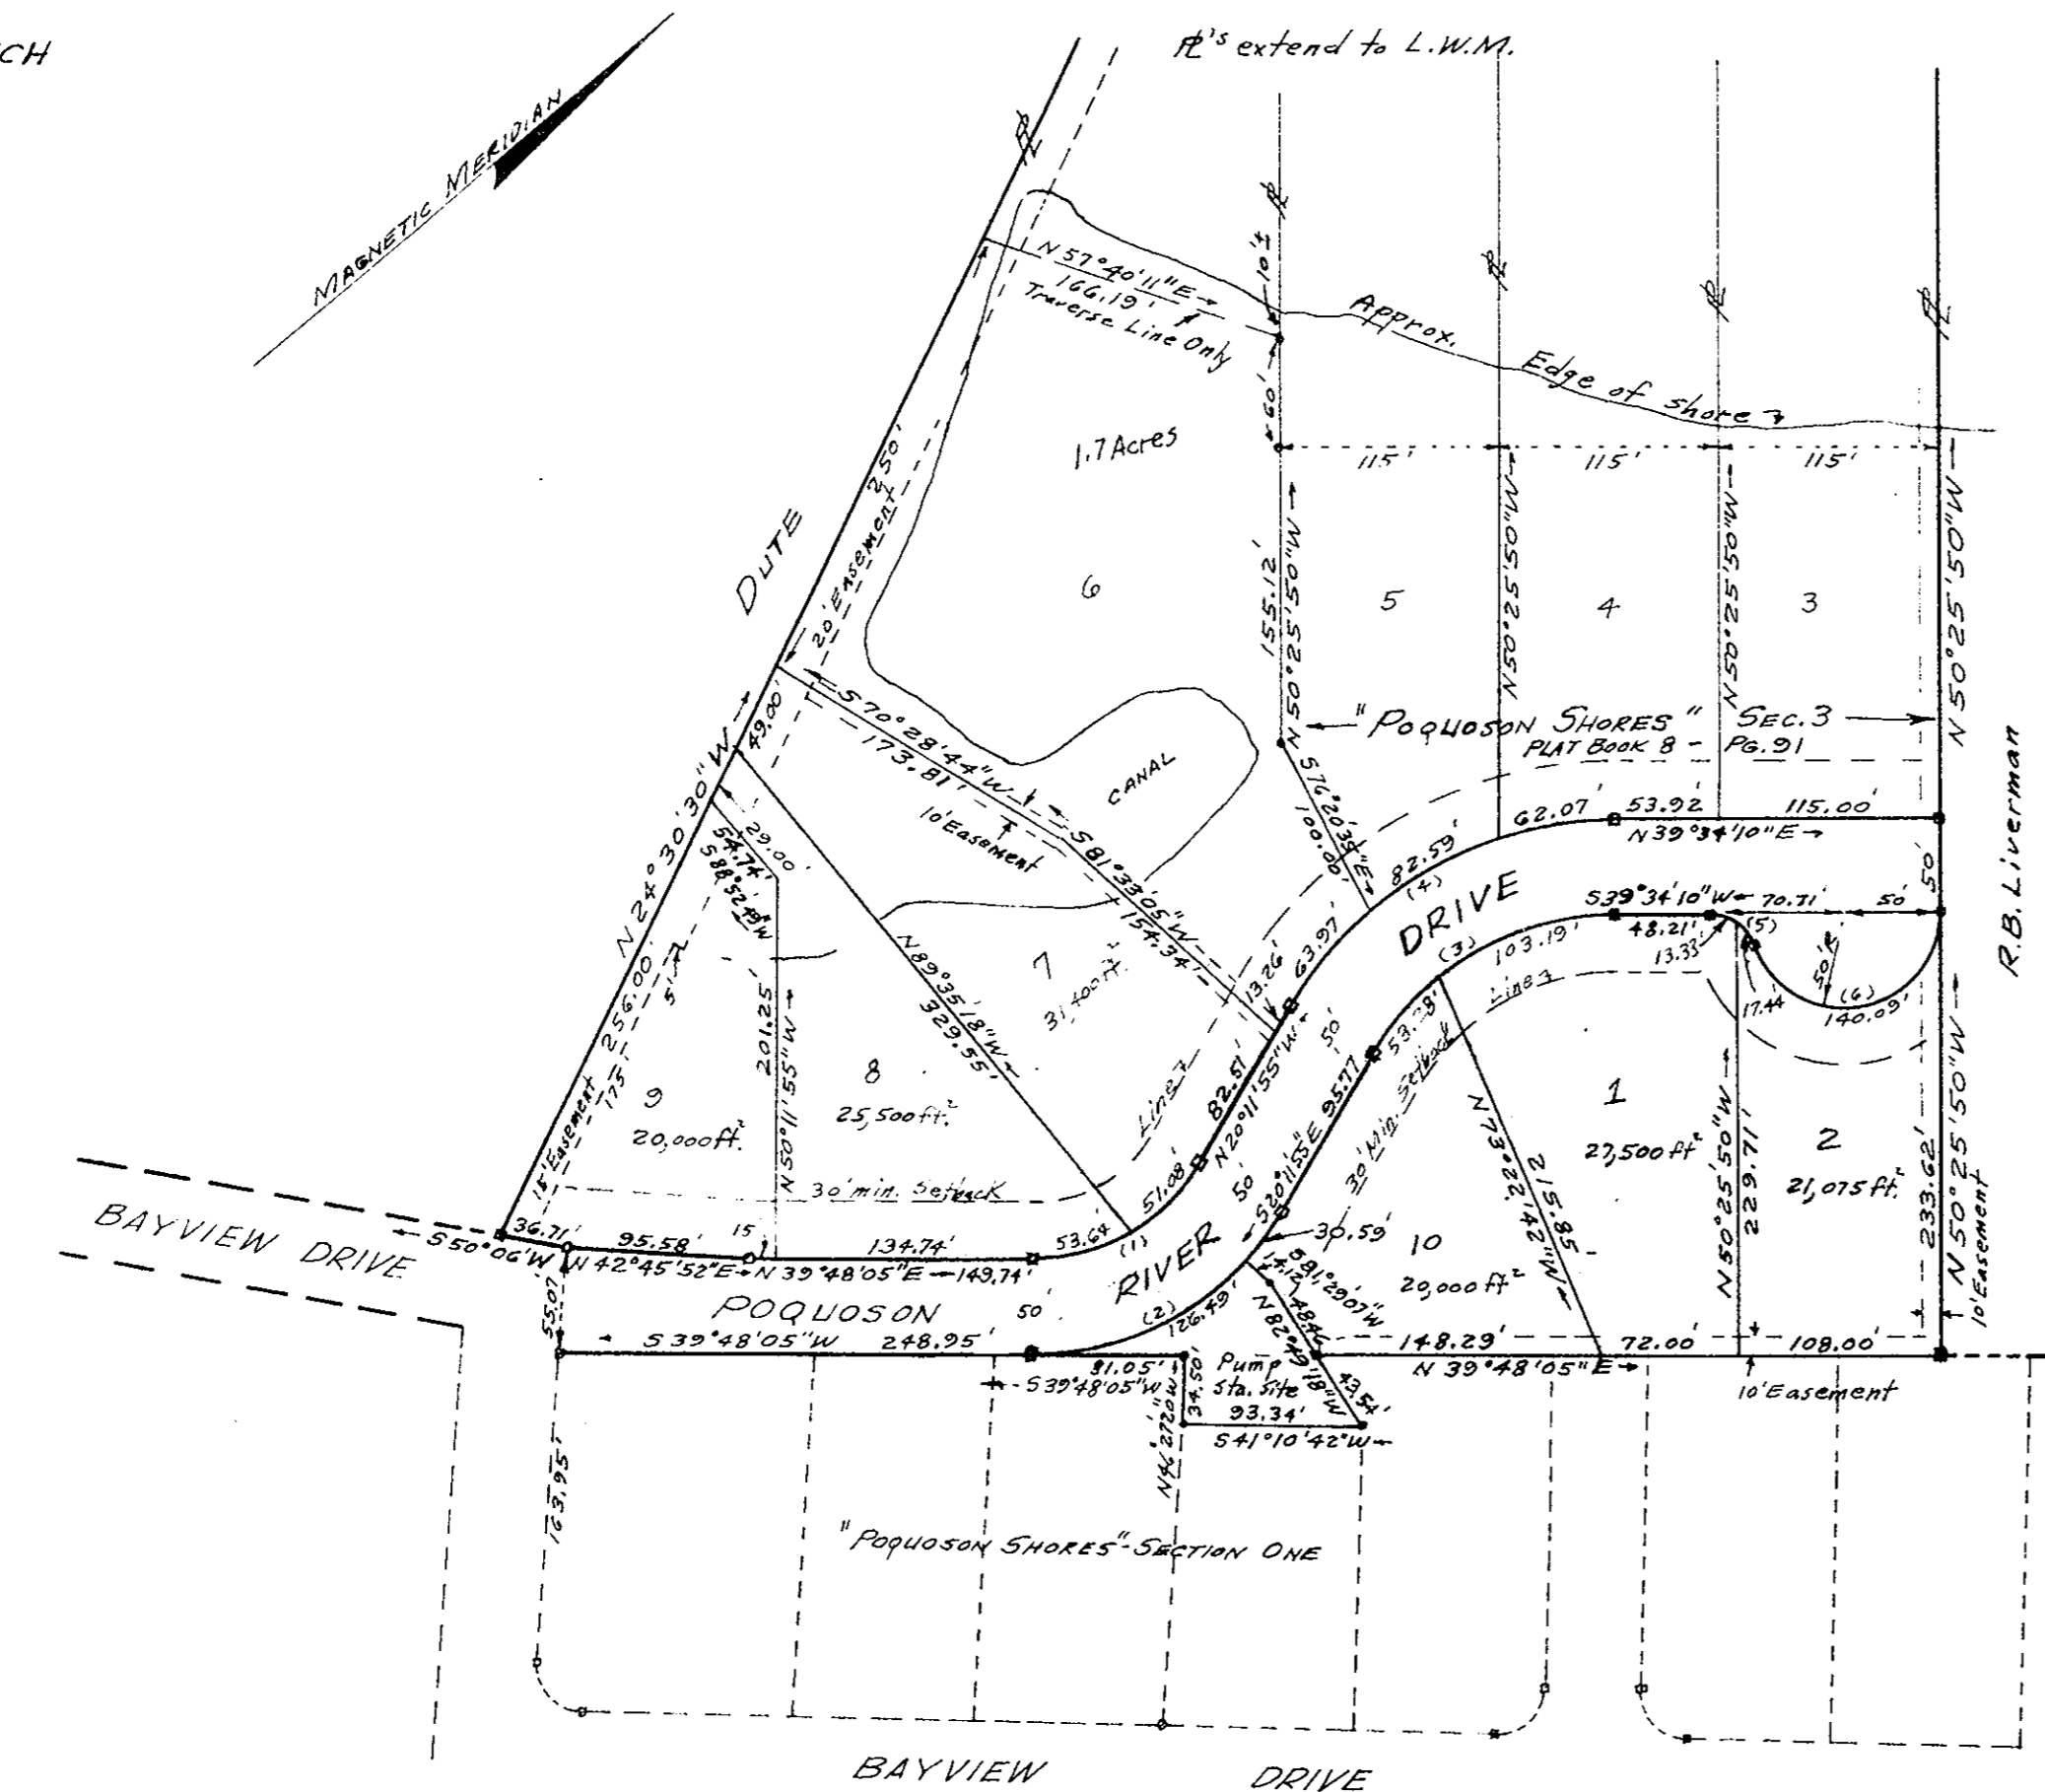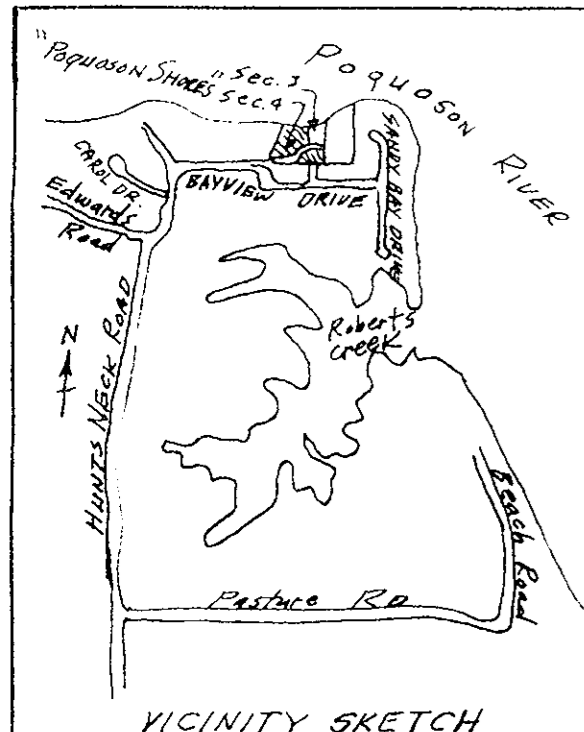

This plat of subdivision is with the free consent, and in accordance with the desires and wishes of the undersigned Owners and Proprietors

James C. Moore
President

Janet Carmine
Secretary

This is to certify that the land embraced in this subdivision is in the name of the persons listed below, and was acquired by the following deed: Dois I. Rosser, Jr. & Shirley S. Rosser and James C. & Olivia G. Moore to Poquoson Shores Corp. by deed and recorded Sept. 10, 1956 in Deed Book III at page 247 in this Clerk's Office of the Circuit Court for York County, Virginia

STATE OF VIRGINIA
I *Roseana P. Kasnick*, a Notary Public, do hereby certify that the persons whose names are signed to the foregoing writing have acknowledged the same before me in my City and State aforesaid. Given under my hand this 13th day of Sept. 1968
My commission expires 4-30-1969

VIRGINIA: YORK COUNTY, to wit
In the Clerk's Office of the Circuit Court for the County of York, this 14 day of Sept. 1968, this map was presented and admitted to record as the law directs
Teste: *John D. Bryant*
Clerk: *John D. Bryant*

Plat book # 4 p. 131

SURVEYOR'S CERTIFICATE

To the best of my knowledge and belief, all of the requirements as set forth in the Ordinance for approval of plats of subdivision for recordation in the Town of Poquoson, York County, Va., have been complied with.

John W. Lawson 9/6/68
John W. Lawson: Certified Land Surveyor

APPROVED
FOR THE TOWN OF POQUOSON

John D. Bryant DATE: 9/18/68
TOWN MANAGER

CURVE DATA						
No.	R	TAN	Δ	CH.	ARC	CHORD BEARING
1	100'	57.74	60°00'	100	104.72	N 09°48'05" E
2	150'	86.60	60°00'	150	157.08	S 09°48'05" W
3	150'	86.20	59°46'05"	149.47	156.47	N 09°41'07" E
4	200'	114.93	59°46'05"	199.30	208.63	S 09°41'07" W
5	25'	17.68	70°31'44"	28.87	30.77	N 74°50'02" E
6	50'		160°31'44"	28.56	140.09	

All drainage & utility easements are dedicated to the Town of Poquoson
Drainage & Utility Easements shown thus:

Concrete Monuments shown thus: