


VIRGINIA: IN CIRCUIT COURT OF YORK COUNTY

LEWIS E. HOGG
COMPLAINANT

VS

ROBERT L. HANSFORD, et als
DEFENDANT

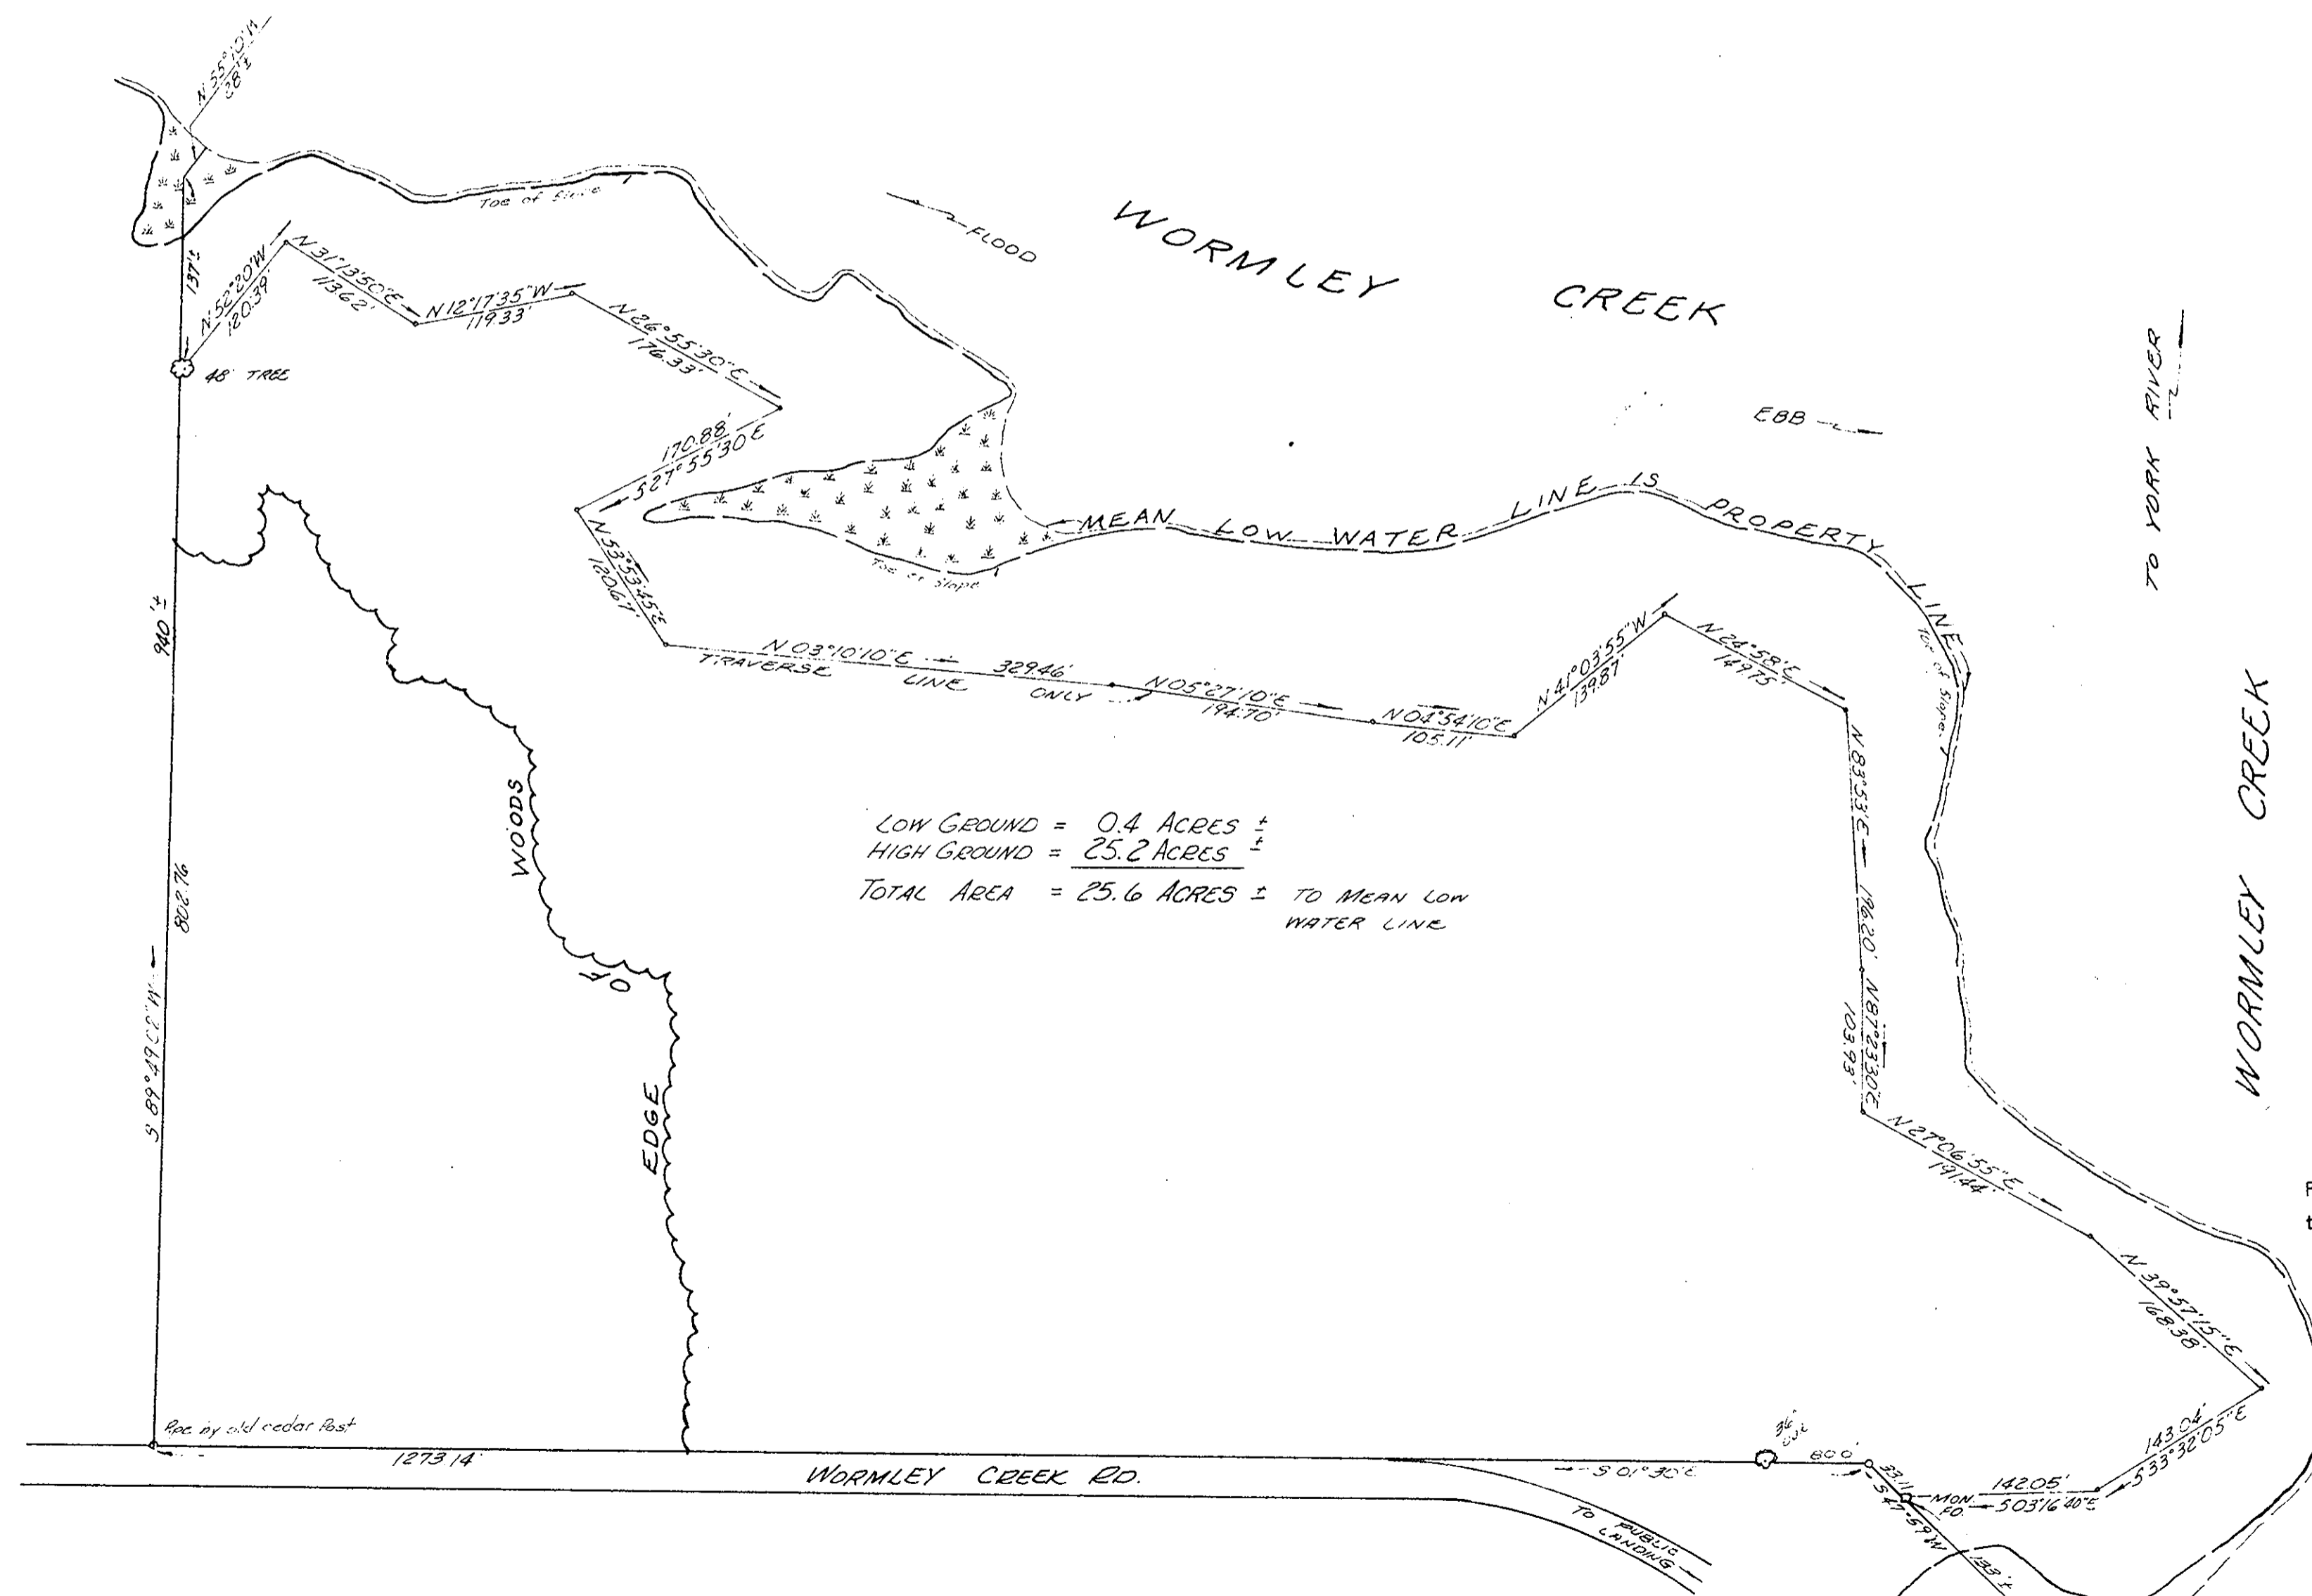

LOW GROUND = 0.4 ACRES ±
 HIGH GROUND = 25.2 ACRES ±
 TOTAL AREA = 25.6 ACRES ± TO MEAN LOW WATER LINE

NOW OR FORMERLY
W. H. HOGGE

John S. ...

Filed in the Clerk's Office, Circuit Court, York Co., Va
the 26 day of August 19 68

Teste: MELVILLE I. BRYANT, Clerk
Melville I. Bryant

BB 8, B-176

D.B. 221
PAGE 444

COENEN & ASSOCIATES, Engineers
Newport News, Virginia
Scale: 1"=100' COMPLETED Date: JULY 9, 1968