

NOW OR FORMERLY CHEESMAN

YORK COUNTY EASEMENT MERIDIAN


Cheesman

NOW OR FORMERLY BROWN

Julia R. Brown

Julia Wood Smith

Julia Shepherd
Miss Smith

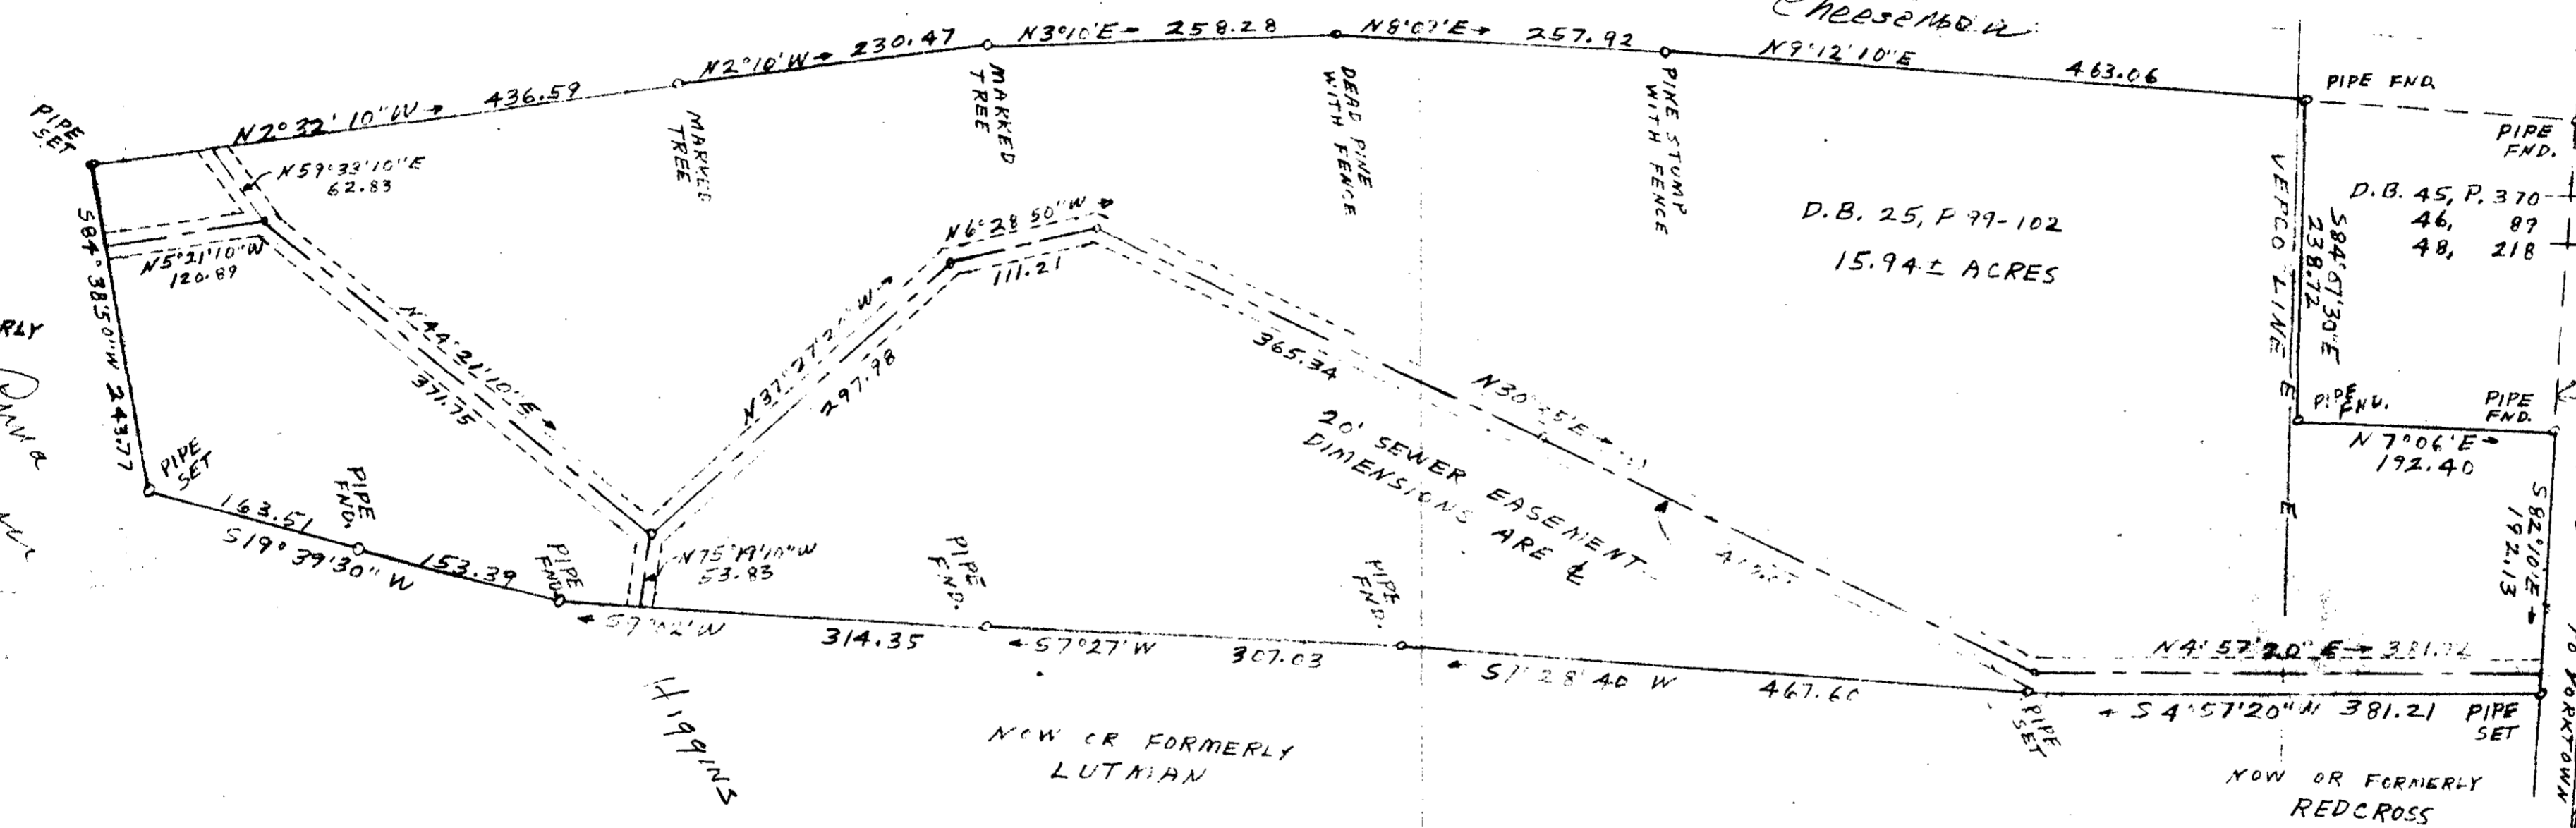

NOW OR FORMERLY LUTMAN

NOW OR FORMERLY REDCROSS

D.B. 222, P. 223



THIS SURVEY BASED ON
 EXISTING POINTS FOUND,
 OCCUPATIONAL EVIDENCE
 & RECORDED SEWER EASEMENT

Filed in the Clerk's Office, Circuit Court, York Co., Va.
 the 7th day of October 1869

Teste:
 Melville J. Bennett, Clerk
~~John T. Bennett~~ B.G.
 O.B.S. O. 187

PLAT
 SHOWING PROPERTY
 OF THE
 JULIAN BIRD EST.
 BRUTON MAGISTERIAL DISTRICT
 YORK COUNTY, VA.
 SCALE 1"=100' 7-17-67