
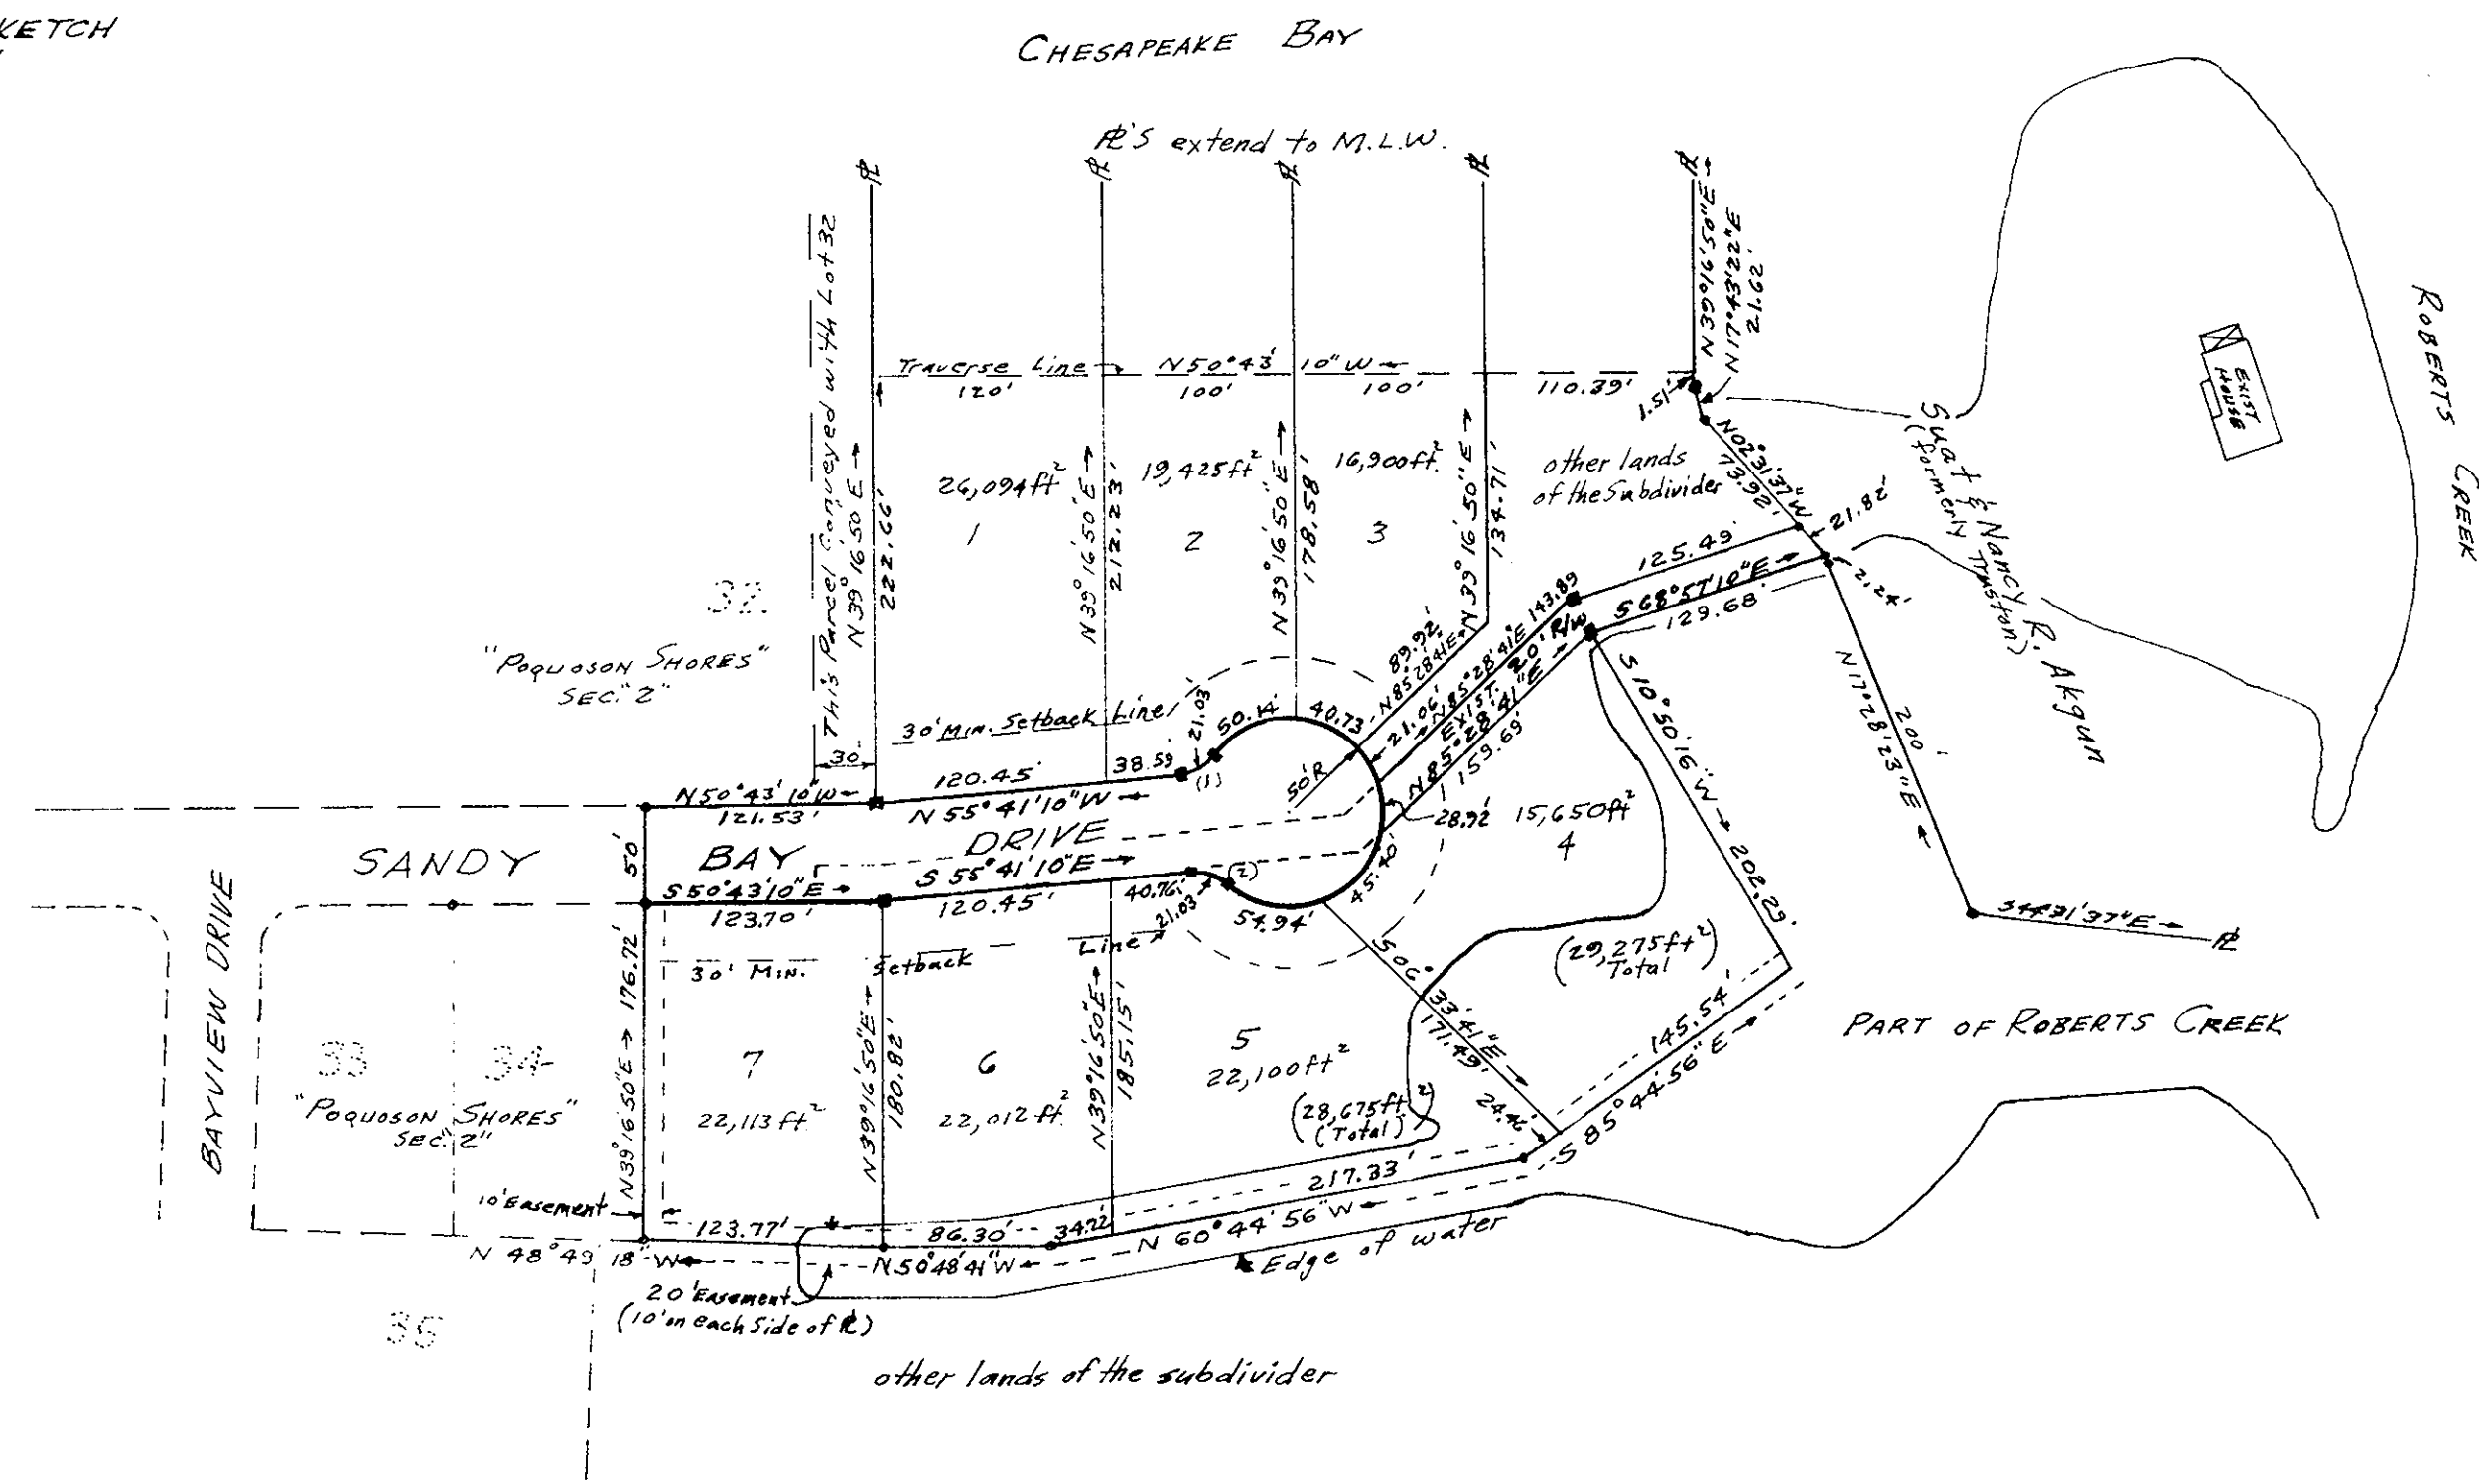
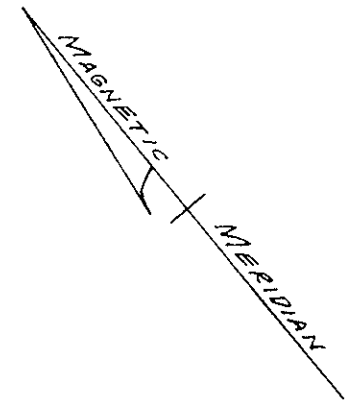


# POQUOSON SHORES

SECTION FIVE

TOWN OF POQUOSON YORK COUNTY, VIRGINIA  
 JOHN W. LAWSON: CERTIFIED LAND SURVEYOR, NEWPORT NEWS, VA.  
 SCALE, 1"=100' Nov. 14, 1969

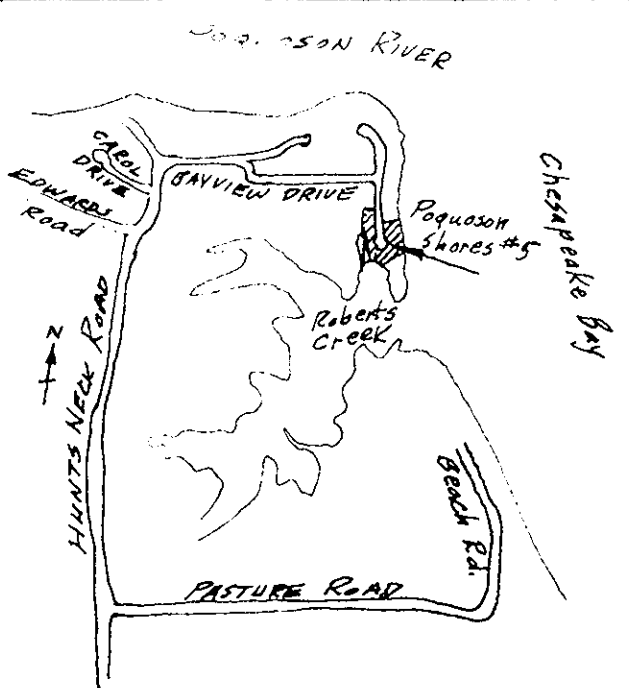

This is to certify that the land embraced in this subdivision is in the name of the persons listed below, and was acquired by the following deed: Do's I. Rosser, Jr. & Shirley S. Rosser and James C. & Olivia G. Moore to Poquoson SHORES CORP. by deed and recorded Sept. 10, 1956, in Deed Book 111 at page 247 in this Clerk's Office of the Circuit Court for York County, Virginia.

This plat of subdivision is with the free consent, and in accordance with the desires and wishes of the undersigned Owners and Proprietors

*James C. Moore* PRESIDENT  
*Janet L. Carmine* SECRETARY  
 Poquoson Shores Corporation

The exist. 20' R/W shown by dotted lines within the 50' R/W is hereby dedicated to the town of Poquoson by the undersigned Owners and Proprietors. *Suat Akgun* 12-6-69 *Nancy R. Akgun* 12-6-69  
*James C. Moore* President  
*Janet L. Carmine* Secretary  
 Poquoson Shores Corporation

STATE OF VIRGINIA  
 I, *Mary P. Burcher*, a Notary Public, do hereby certify that the persons whose names are signed to the foregoing writing have acknowledged the same before me in my City and State aforesaid. Given under my hand this 6<sup>th</sup> day of Dec. 1969. My commission expires Dec. 10, 1972  
*Mary P. Burcher*  
 Notary Public

Virginia: York County, to wit  
 In the Clerk's Office of the Circuit Court for the County of York, this 10<sup>th</sup> day of December 1969, this map was presented and admitted to record as the law directs.  
 Teste: *W.S. Bryan* Clerk: *Edith H. Elliott, O.C.*  
 PLAT BOOK 4 Pg. 196

CURVE DATA						
No.	R	TAN	Δ	CH.	ARC	CHORD BEARING
1	25'	11.18	48°11'23"	20.41'	21.03'	N 79°46'51"W
2	25'	11.18	48°11'23"	20.41'	21.03'	S 31°35'29"E

**SURVEYOR'S CERTIFICATE**  
 To the best of my knowledge and belief, all of the requirements as set forth in the Ordinance for approval of plats of subdivision for recordation in the Town of Poquoson, York County, Va., have been complied with.  
*John W. Lawson*  
 Certified Land Surveyor

All easements shown are dedicated to the town of Poquoson  
 Concrete Monuments Shown thus: ■

APPROVED  
 FOR THE TOWN OF POQUOSON  
*Edith H. Elliott, O.C.*  
 DATE: 12/9/69  
 TOWN MANAGER