
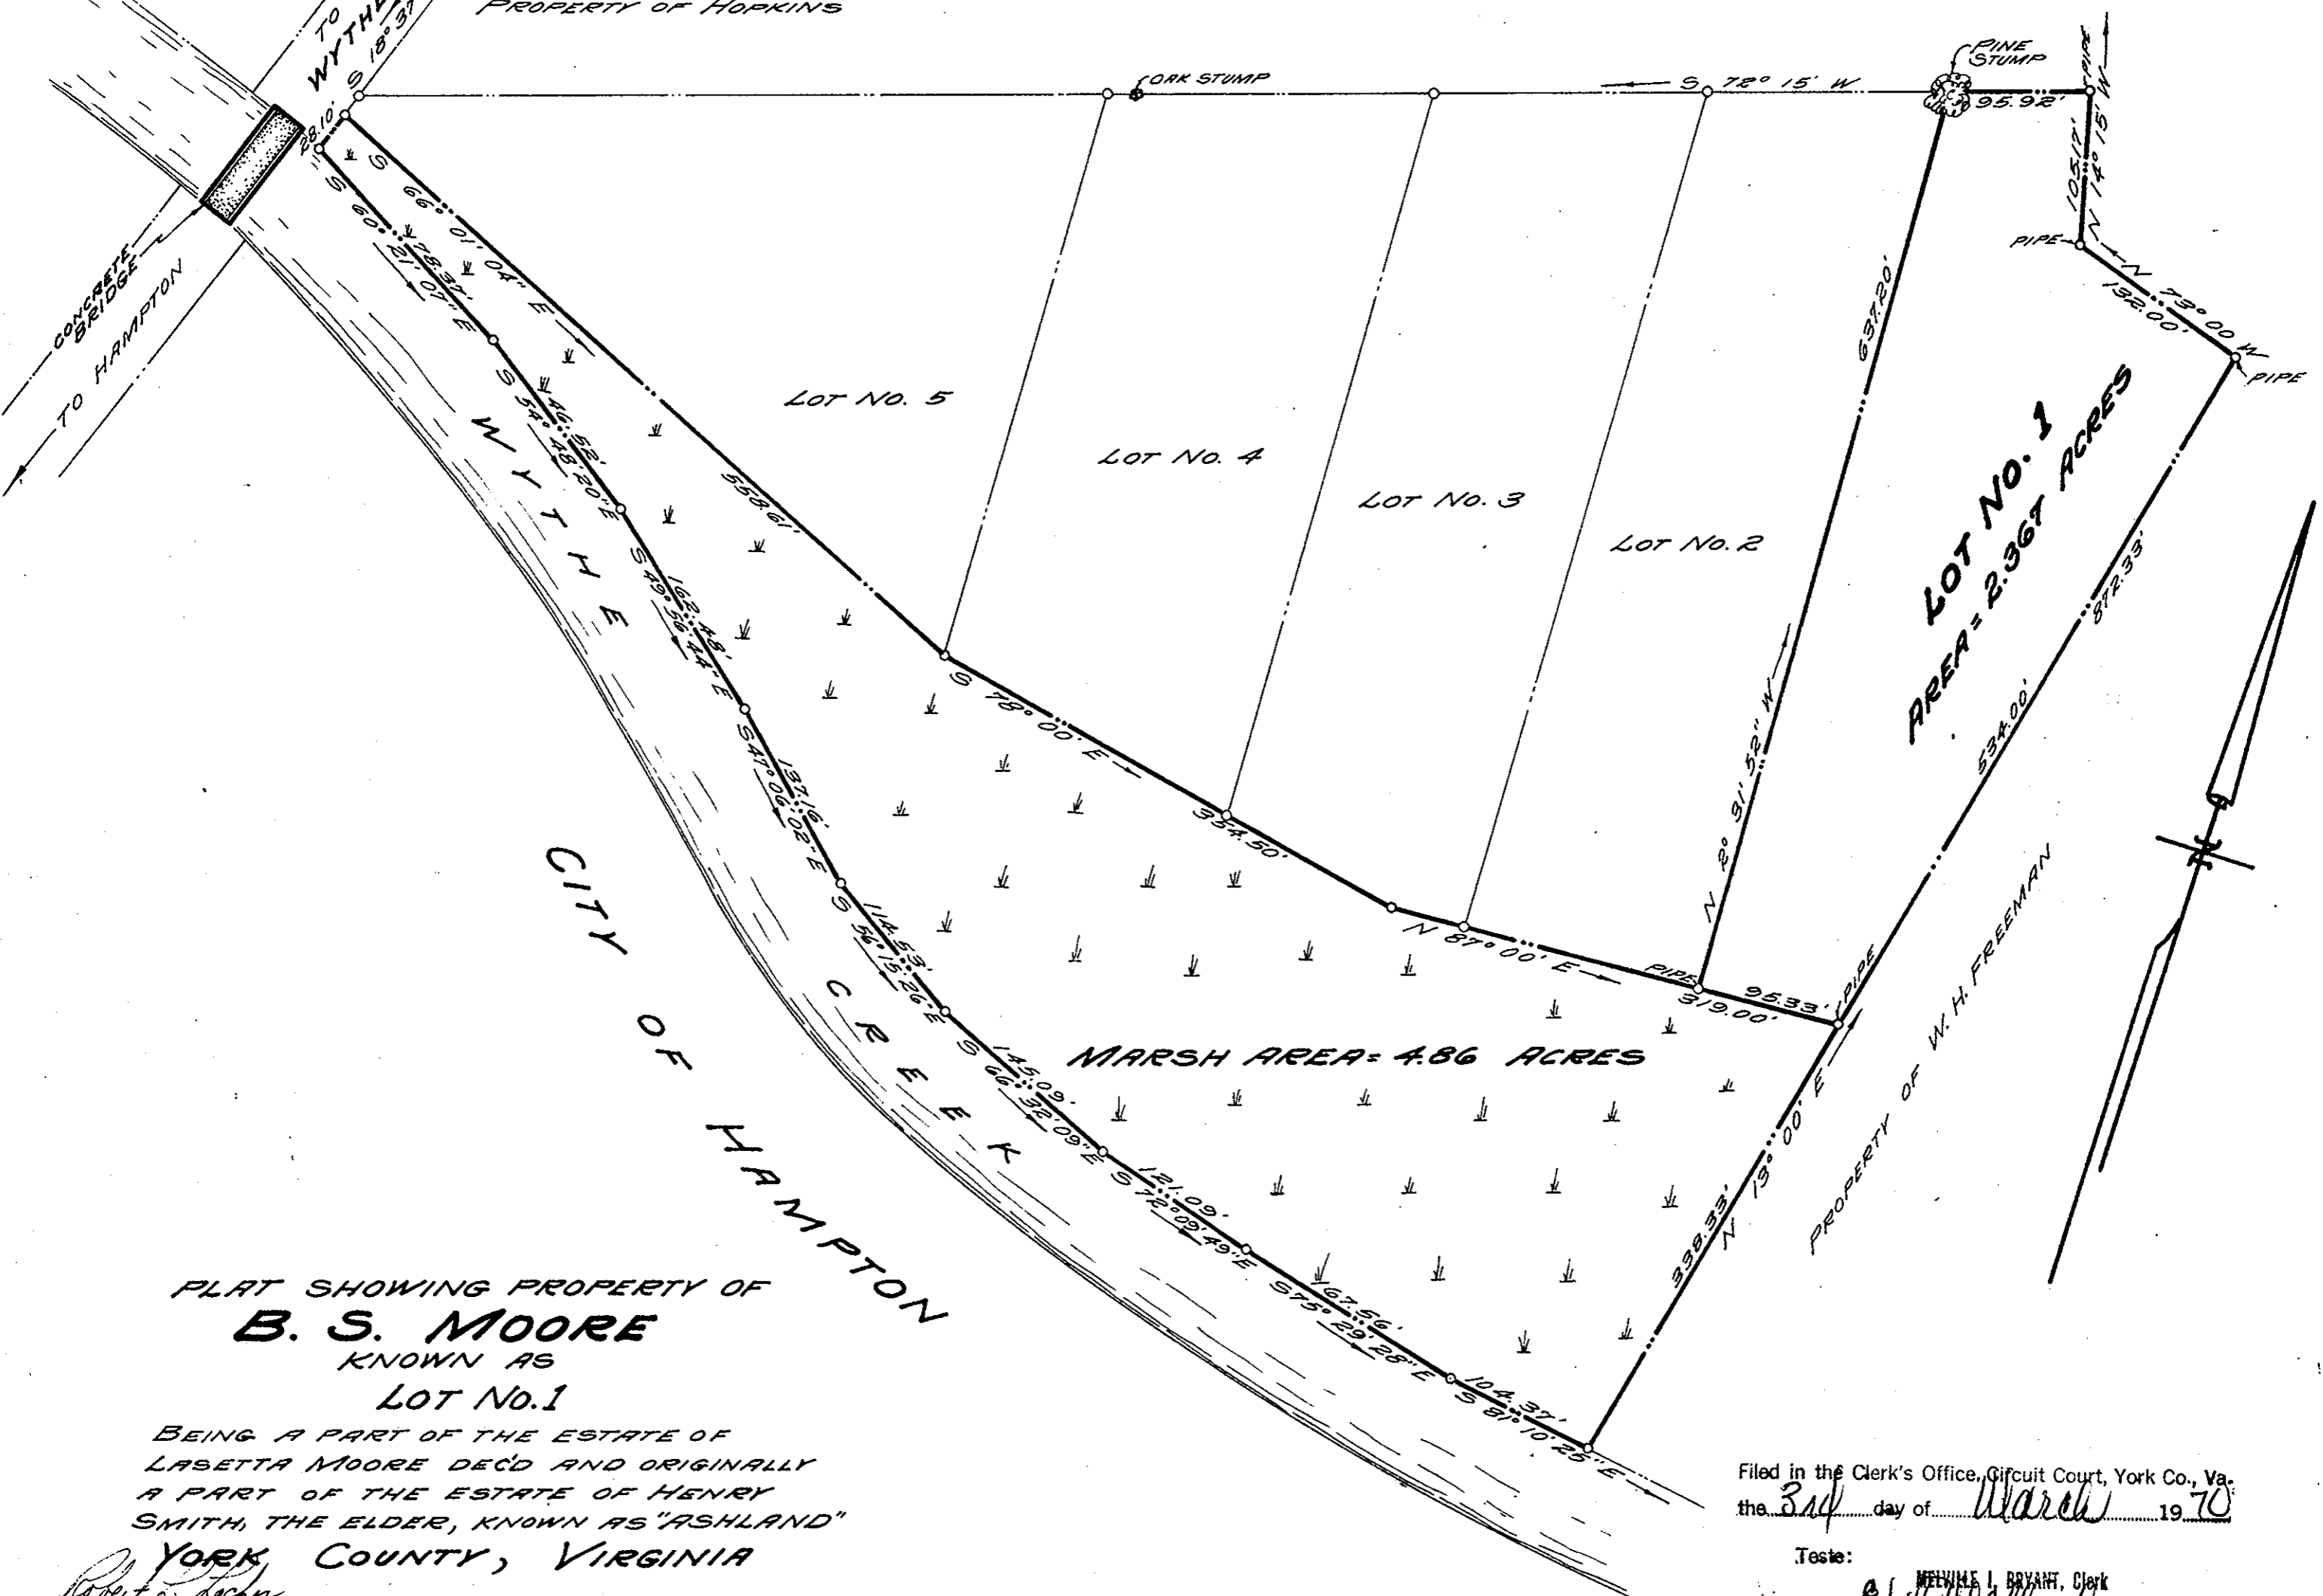


PROPERTY OF C. W. SMITH

PROPERTY OF HOPKINS

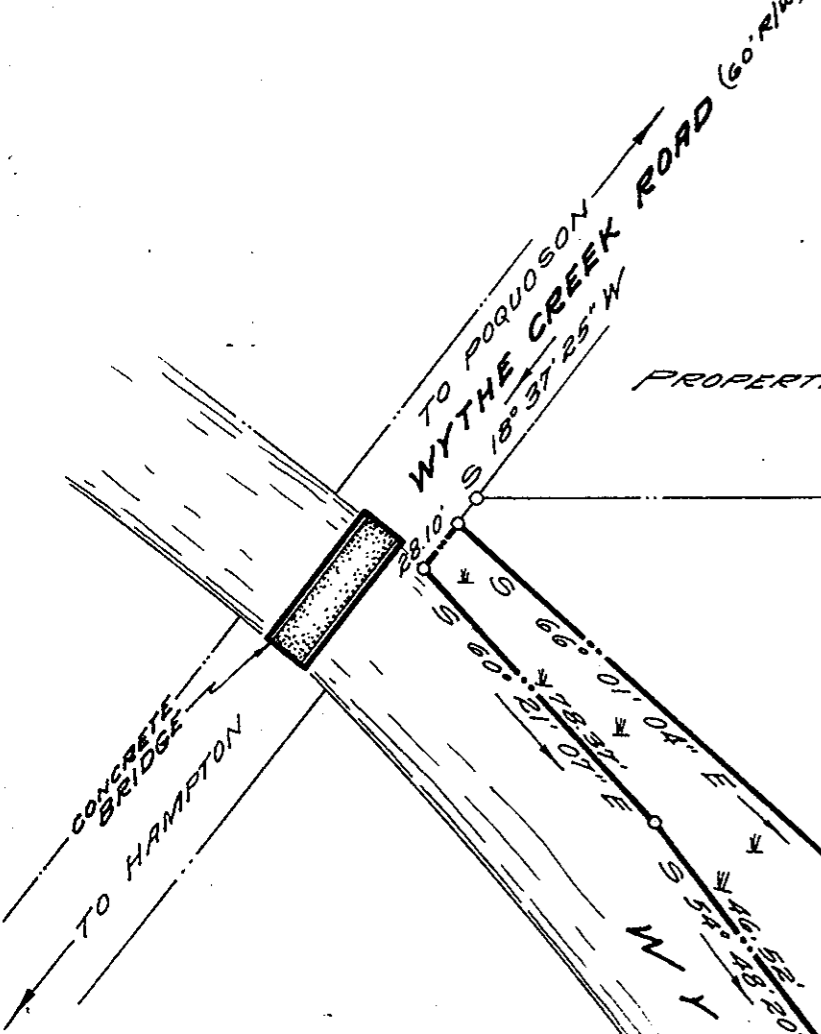

CITY OF HAMPTON

PLAT SHOWING PROPERTY OF
B. S. MOORE
 KNOWN AS
LOT NO. 1

BEING A PART OF THE ESTATE OF
 LABETTA MOORE DEC'D AND ORIGINALLY
 A PART OF THE ESTATE OF HENRY
 SMITH, THE ELDER, KNOWN AS "ASHLAND"

YORK COUNTY, VIRGINIA

Robert L. Locher
 ROBERT L. LOCHER - CERTIFIED LAND SURVEYOR
 NEWPORT NEWS, VA.

Scale: 1" = 100'

DATE: FEB. 20, 1962

Filed in the Clerk's Office, Circuit Court, York Co., Va.
 the 3rd day of March 1970

Teste:
 MEVILE I. BRYANT, Clerk

Edwell West

D. C.

See Dead Book # 1164, page 645