


JORDAN

WILSON

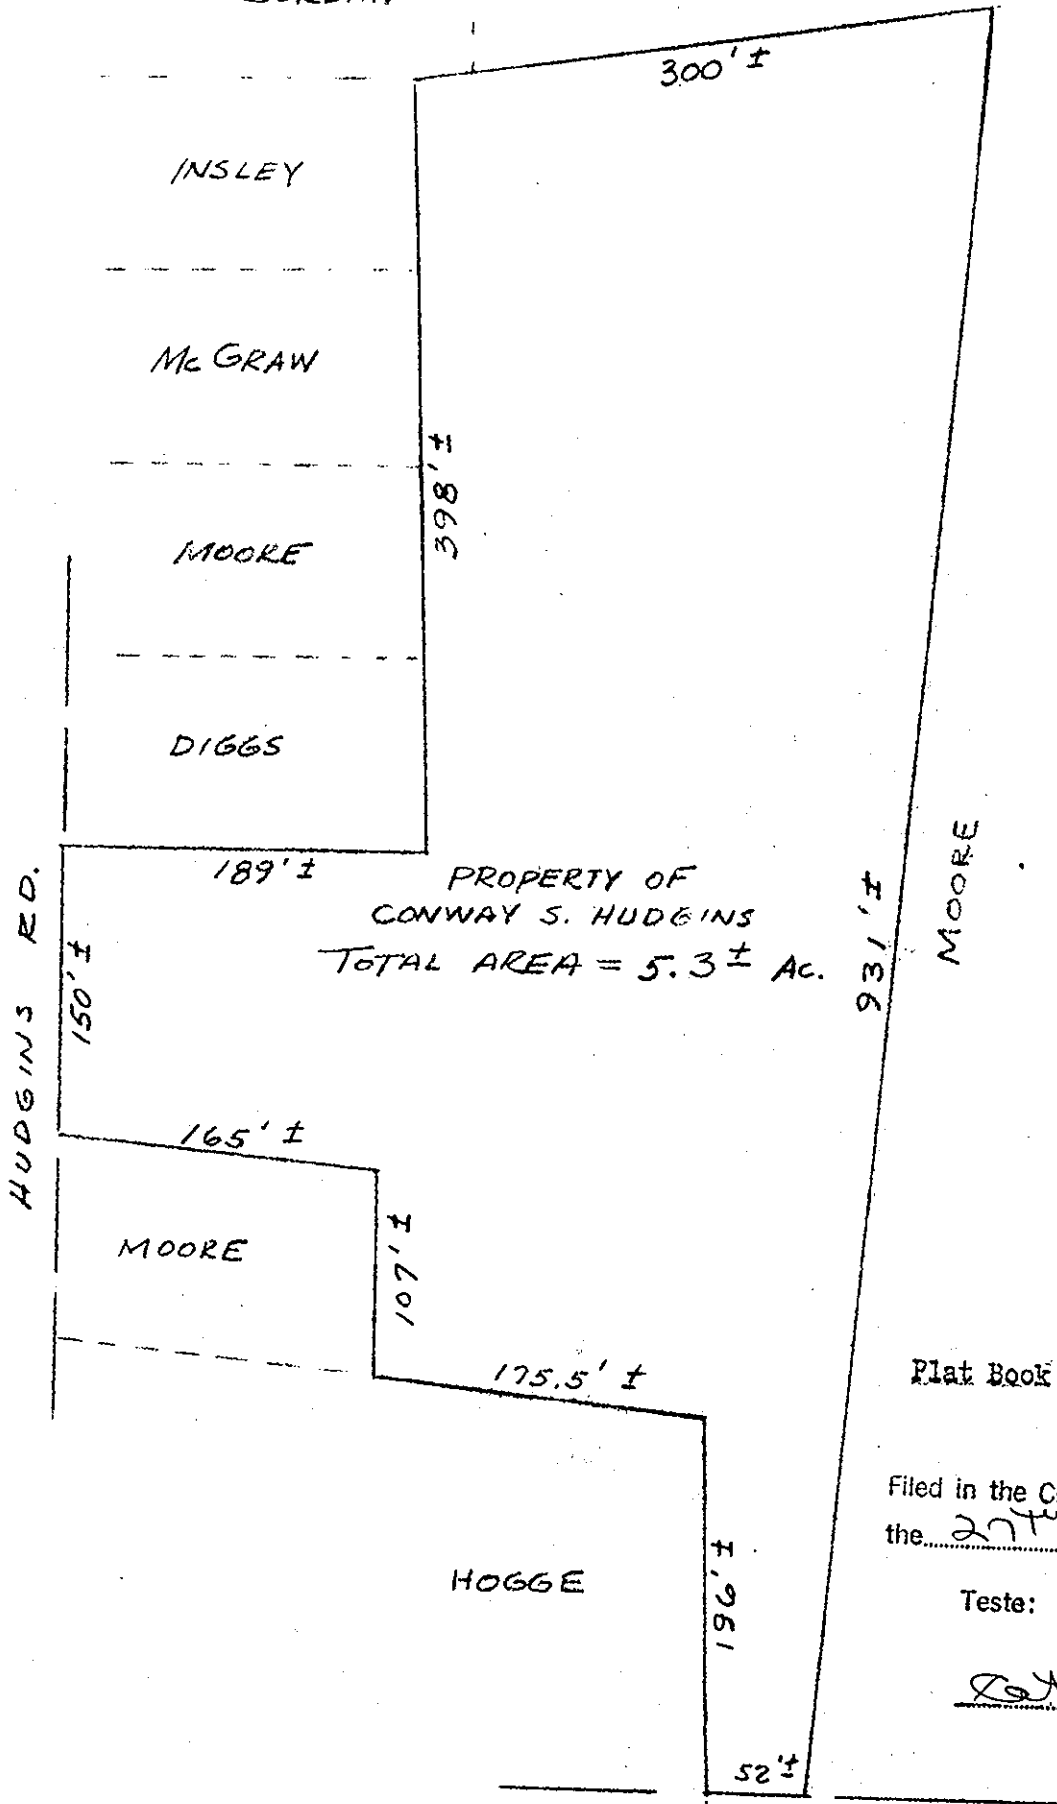

PROPERTY OF
 CONWAY S. HUDGINS
 TOTAL AREA = 5.3 ± AC.

Plat Book No. 8 Page 259

Filed in the Clerk's Office, Circuit Court, York Co., Va.
 the 27th day of November 1970

Teste:

MELVILLE I. BRYANT, Clerk

Katherine Borden D.C.

WYTHE CREEK RD.

SCALE: 1" = 100'

NOTE: ALL DIMENSIONS SHOWN & NAMES
 OF ADJACENT PROPERTY
 OWNERS WERE FURNISHED BY
 CONWAY S. HUDGINS.

SKETCH OF THE PROPERTY OF
CONWAY S. HUDGINS

TOWN OF POQUOSON
 YORK COUNTY - VIRGINIA

KENTON B. PATRICK & ASSOC.
 HAMPTON VIRGINIA