


OLD 15' R/W
For Ingress & Egress

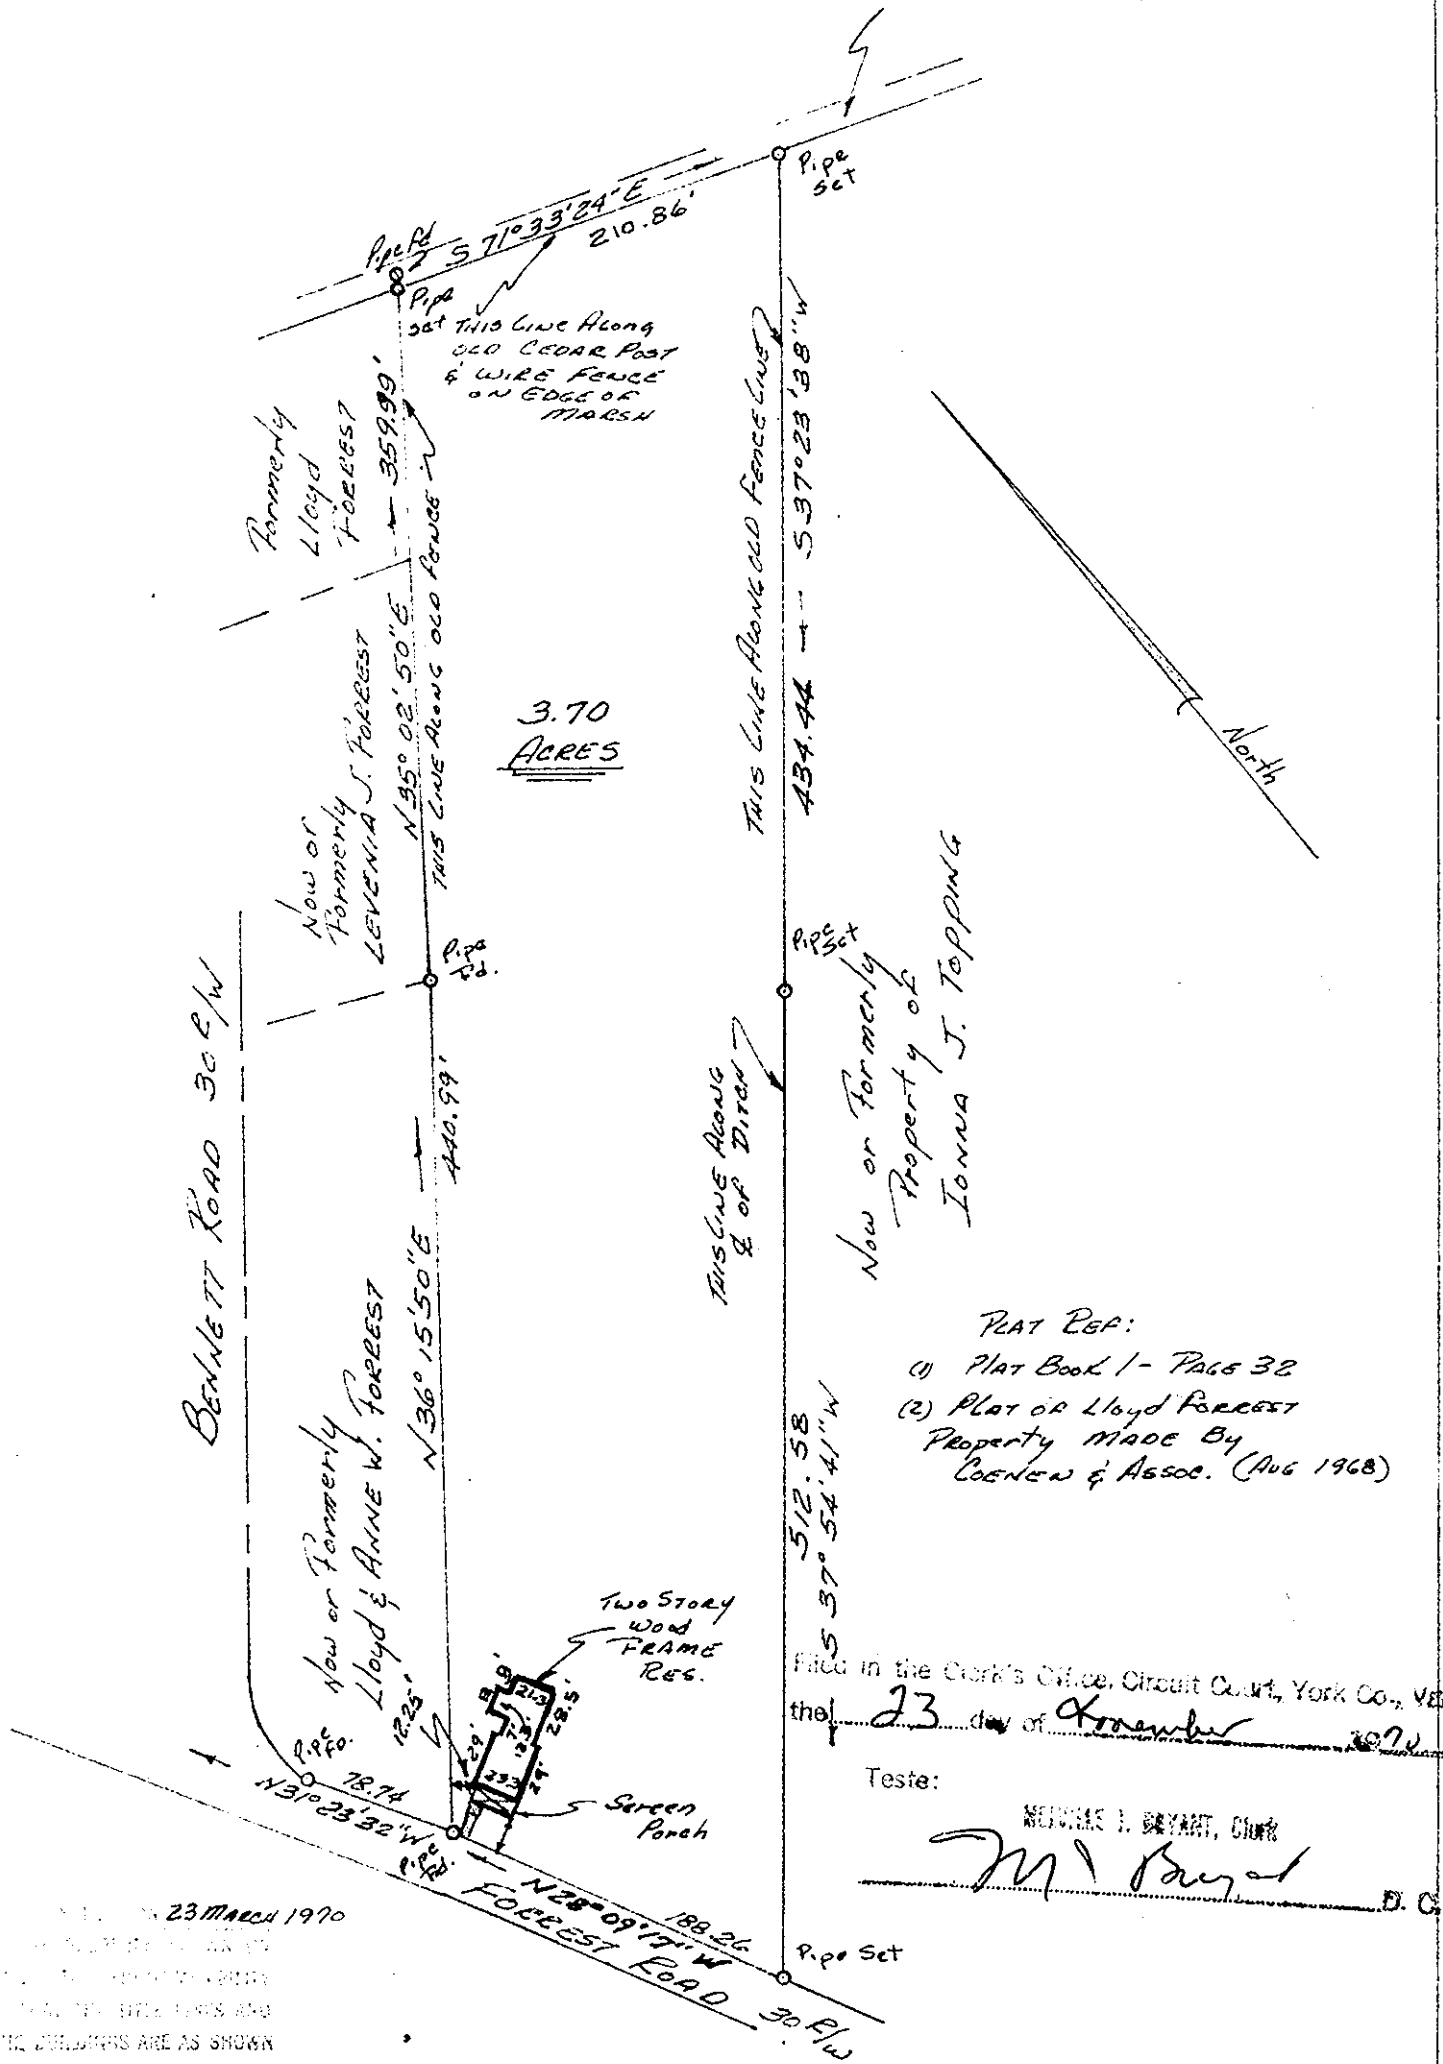

- PLAT REF:
- (1) Plat Book 1 - Page 32
 - (2) Plat of Lloyd Forrest Property Made By Coenen & Assoc. (Aug 1968)

Filed in the Clerk's Office, Circuit Court, York Co., Va. the 23 day of November 1970

Teste:
 MELISSA J. BRYANT, Clerk
 M. Bryant D. C.

23 March 1970
 ANDREW BECOUVARAKIS, C.E.S.
 THE PLAT IS CORRECT AND THE BEARINGS AND DISTANCES ARE AS SHOWN ON THIS PLAT.

Andrew Becouvarakis
 ANDREW BECOUVARAKIS, C.E.S.

Plat Book No. 8 Page 260

PLAT OF THE PROPERTY OF W.B. FORREST ESTATE
 PARCEL 8 & PARCEL 9
 LOCATED ON FOREST ROAD
 TOWN OF POQUOSON
 YORK COUNTY, VIRGINIA
 ANDREW BECOUVARAKIS - CERTIFIED LAND SURVEYOR
 HAMPTON, VIRGINIA
 SCALE: 1" = 100' MARCH 23, 1970