


QUAKER OLD ESTATES SECTION THREE PLAT BOOK 7 PAGE 93

Recorded in the Clerk's Office, Circuit Court, York Co., Va. 12th day of April 1971

Teste: MELVILLE J. BRYANT, Clerk
D.B. # 232, p. 572
P. 28, p. 275
MAGNETIC NORTH, 1955
SEE DB 98, PG. 257

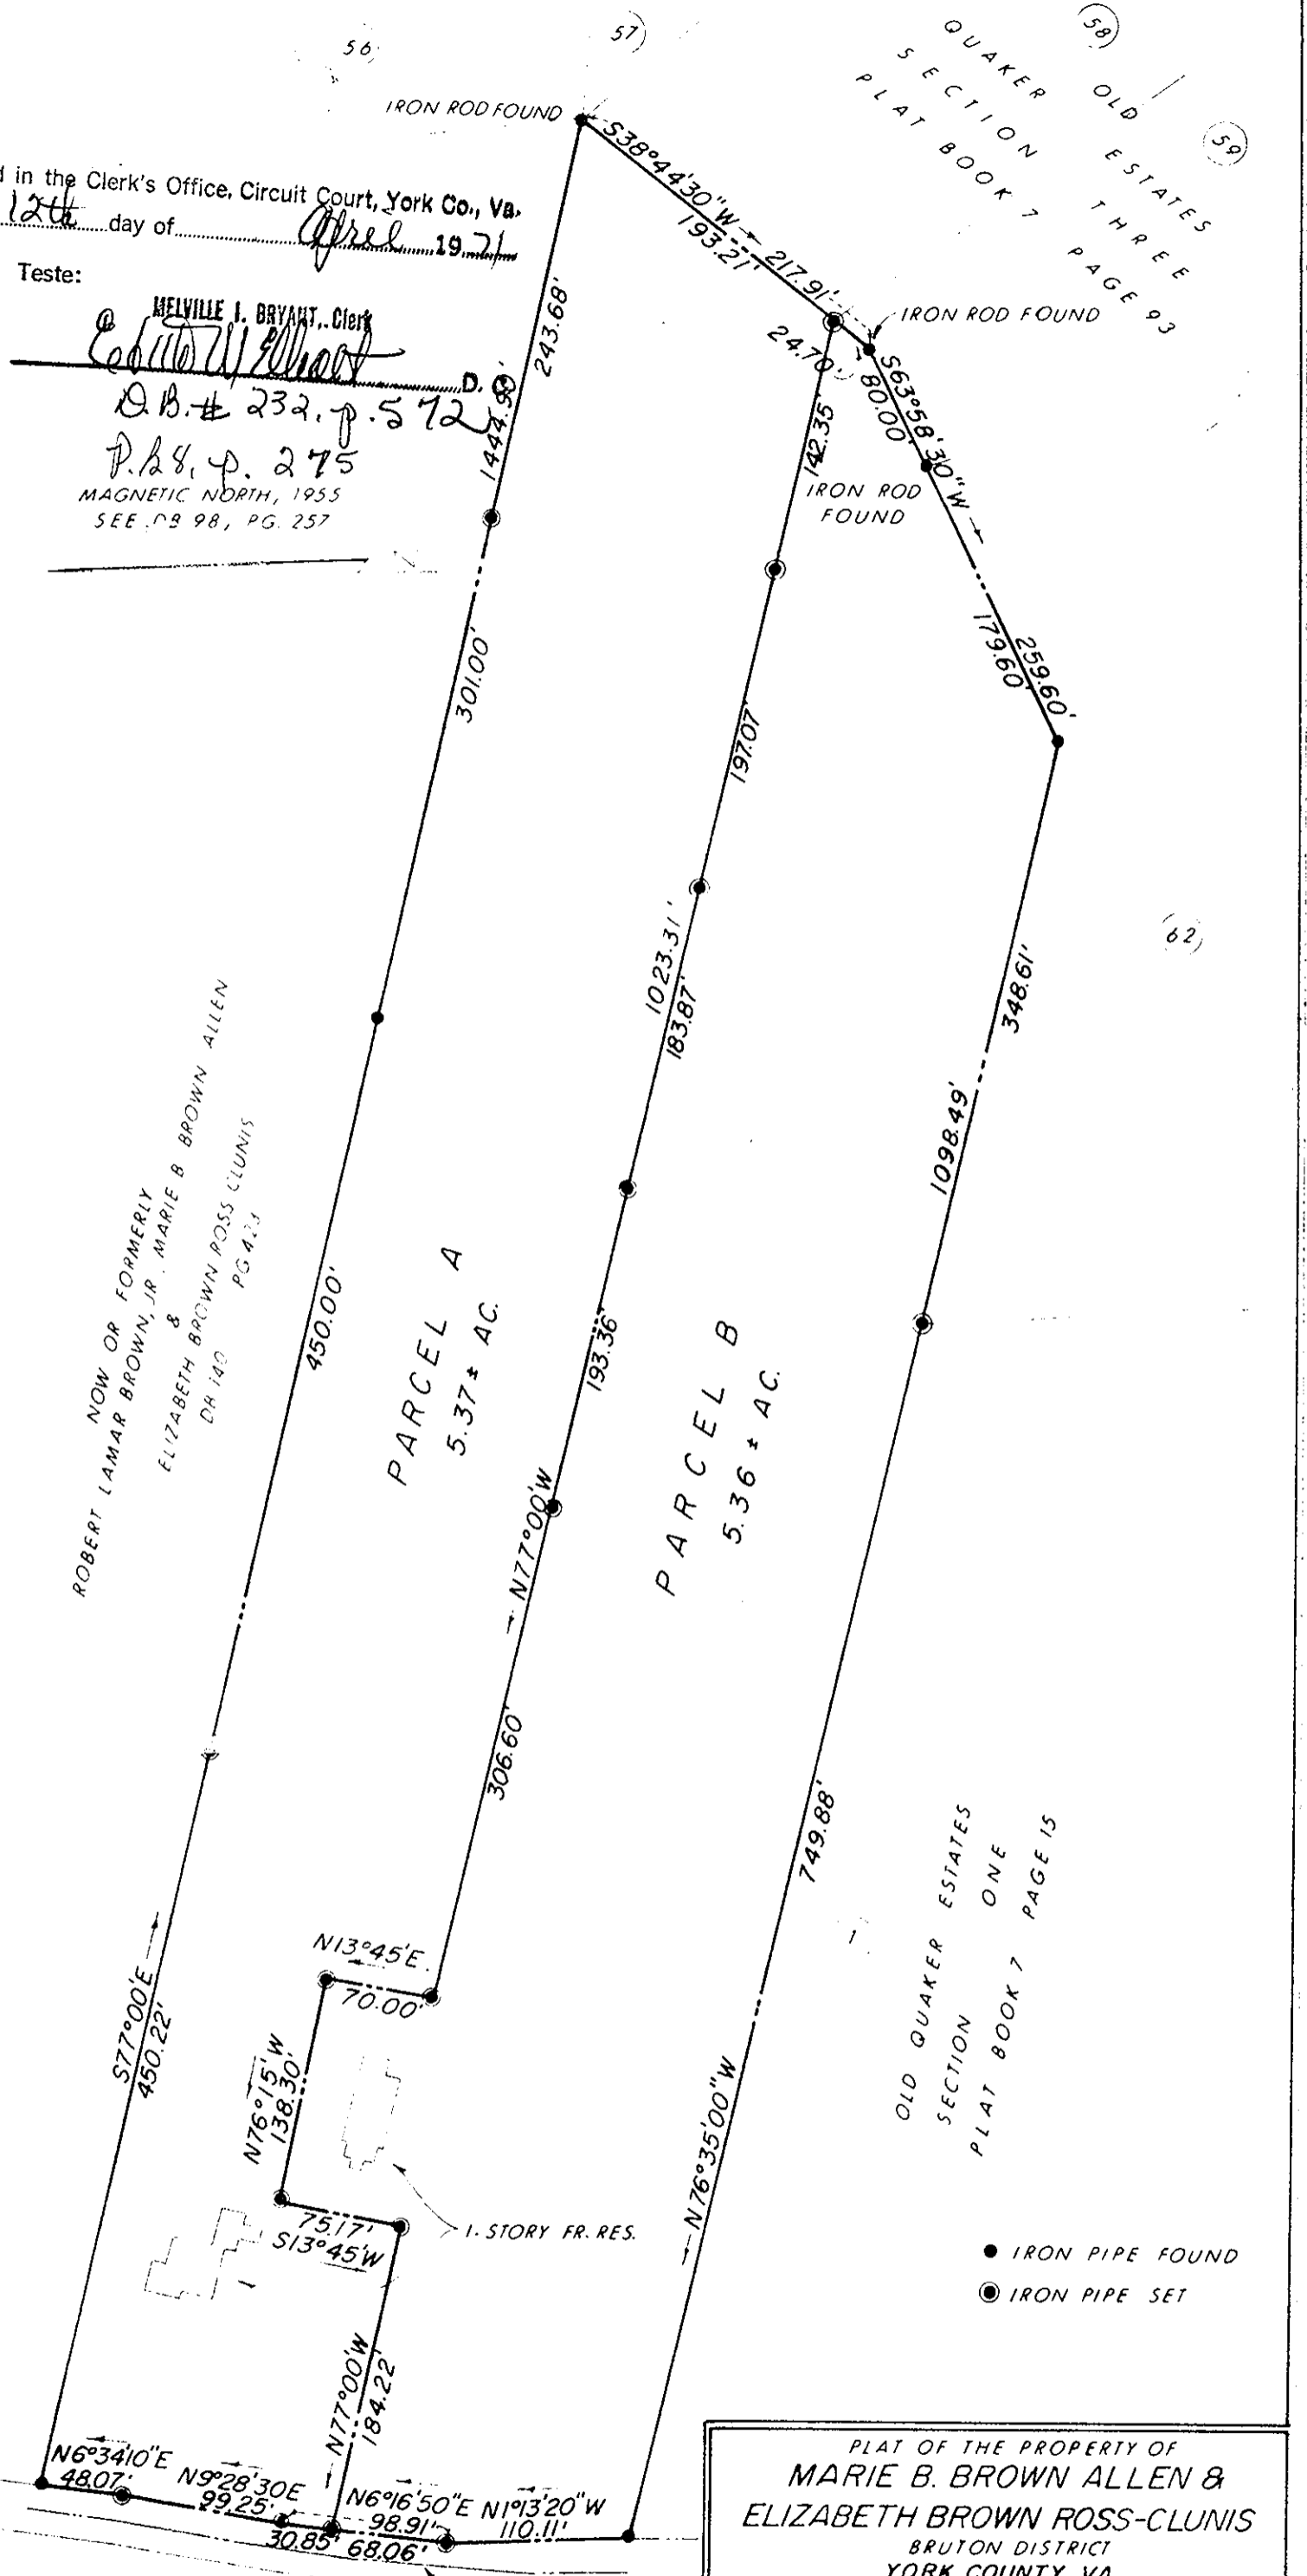

ROBERT LAMAR BROWN, JR. & MARIE B. BROWN ALLEN
ELIZABETH BROWN ROSS-CLUNIS
DR 140 PG 421

PARCEL A
5.37 ± AC.

PARCEL B
5.36 ± AC.

OLD QUAKER ESTATES SECTION ONE PLAT BOOK 7 PAGE 15

- IRON PIPE FOUND
- ⊙ IRON PIPE SET

PLAT OF THE PROPERTY OF MARIE B. BROWN ALLEN & ELIZABETH BROWN ROSS-CLUNIS BRUTON DISTRICT YORK COUNTY, VA.

Murray & Dischinger — Engineers Newport News & Hampton, Virginia

Scale: 1"=100'
Date: AUG. 13, 1970
Job No. 70-7-1126

Revisions:

REFERENCE: DB 140, PG. 421

Hugh C. Dischinger
HUGH C. DISCHINGER, P.E. & C.L.S.