



# CHURCH ROAD HEIGHTS

TOWN OF POQUOSON, YORK COUNTY, VA.  
REYNOLDS & MILLER: CERTIFIED LAND SURVEYORS NEWPORT NEWS, VA.  
SCALE: 1" = 100'  
MARCH 10, 1971

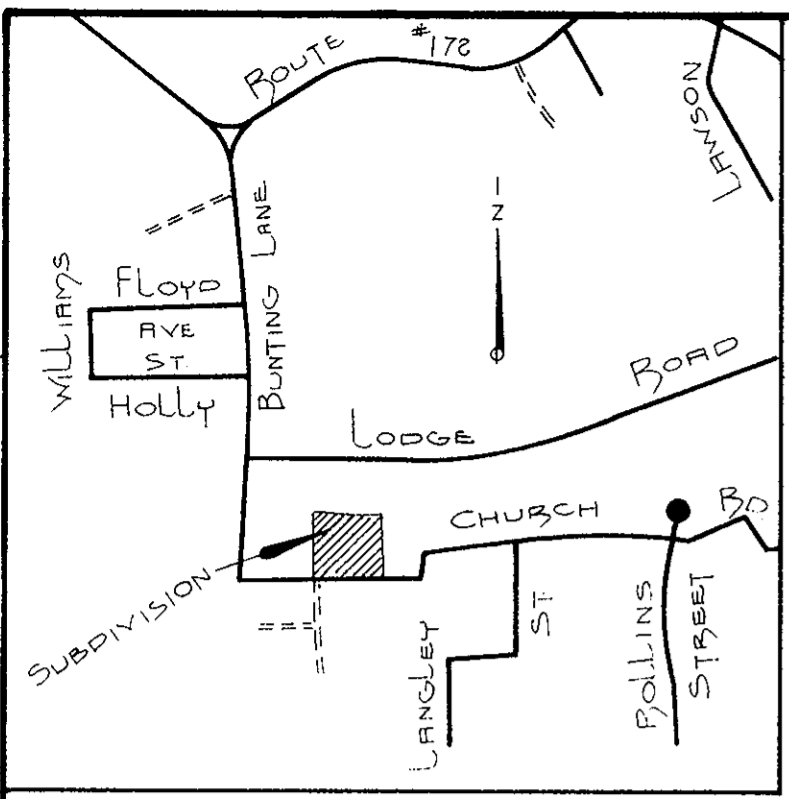


VICINITY MAP  
1" = 1000'

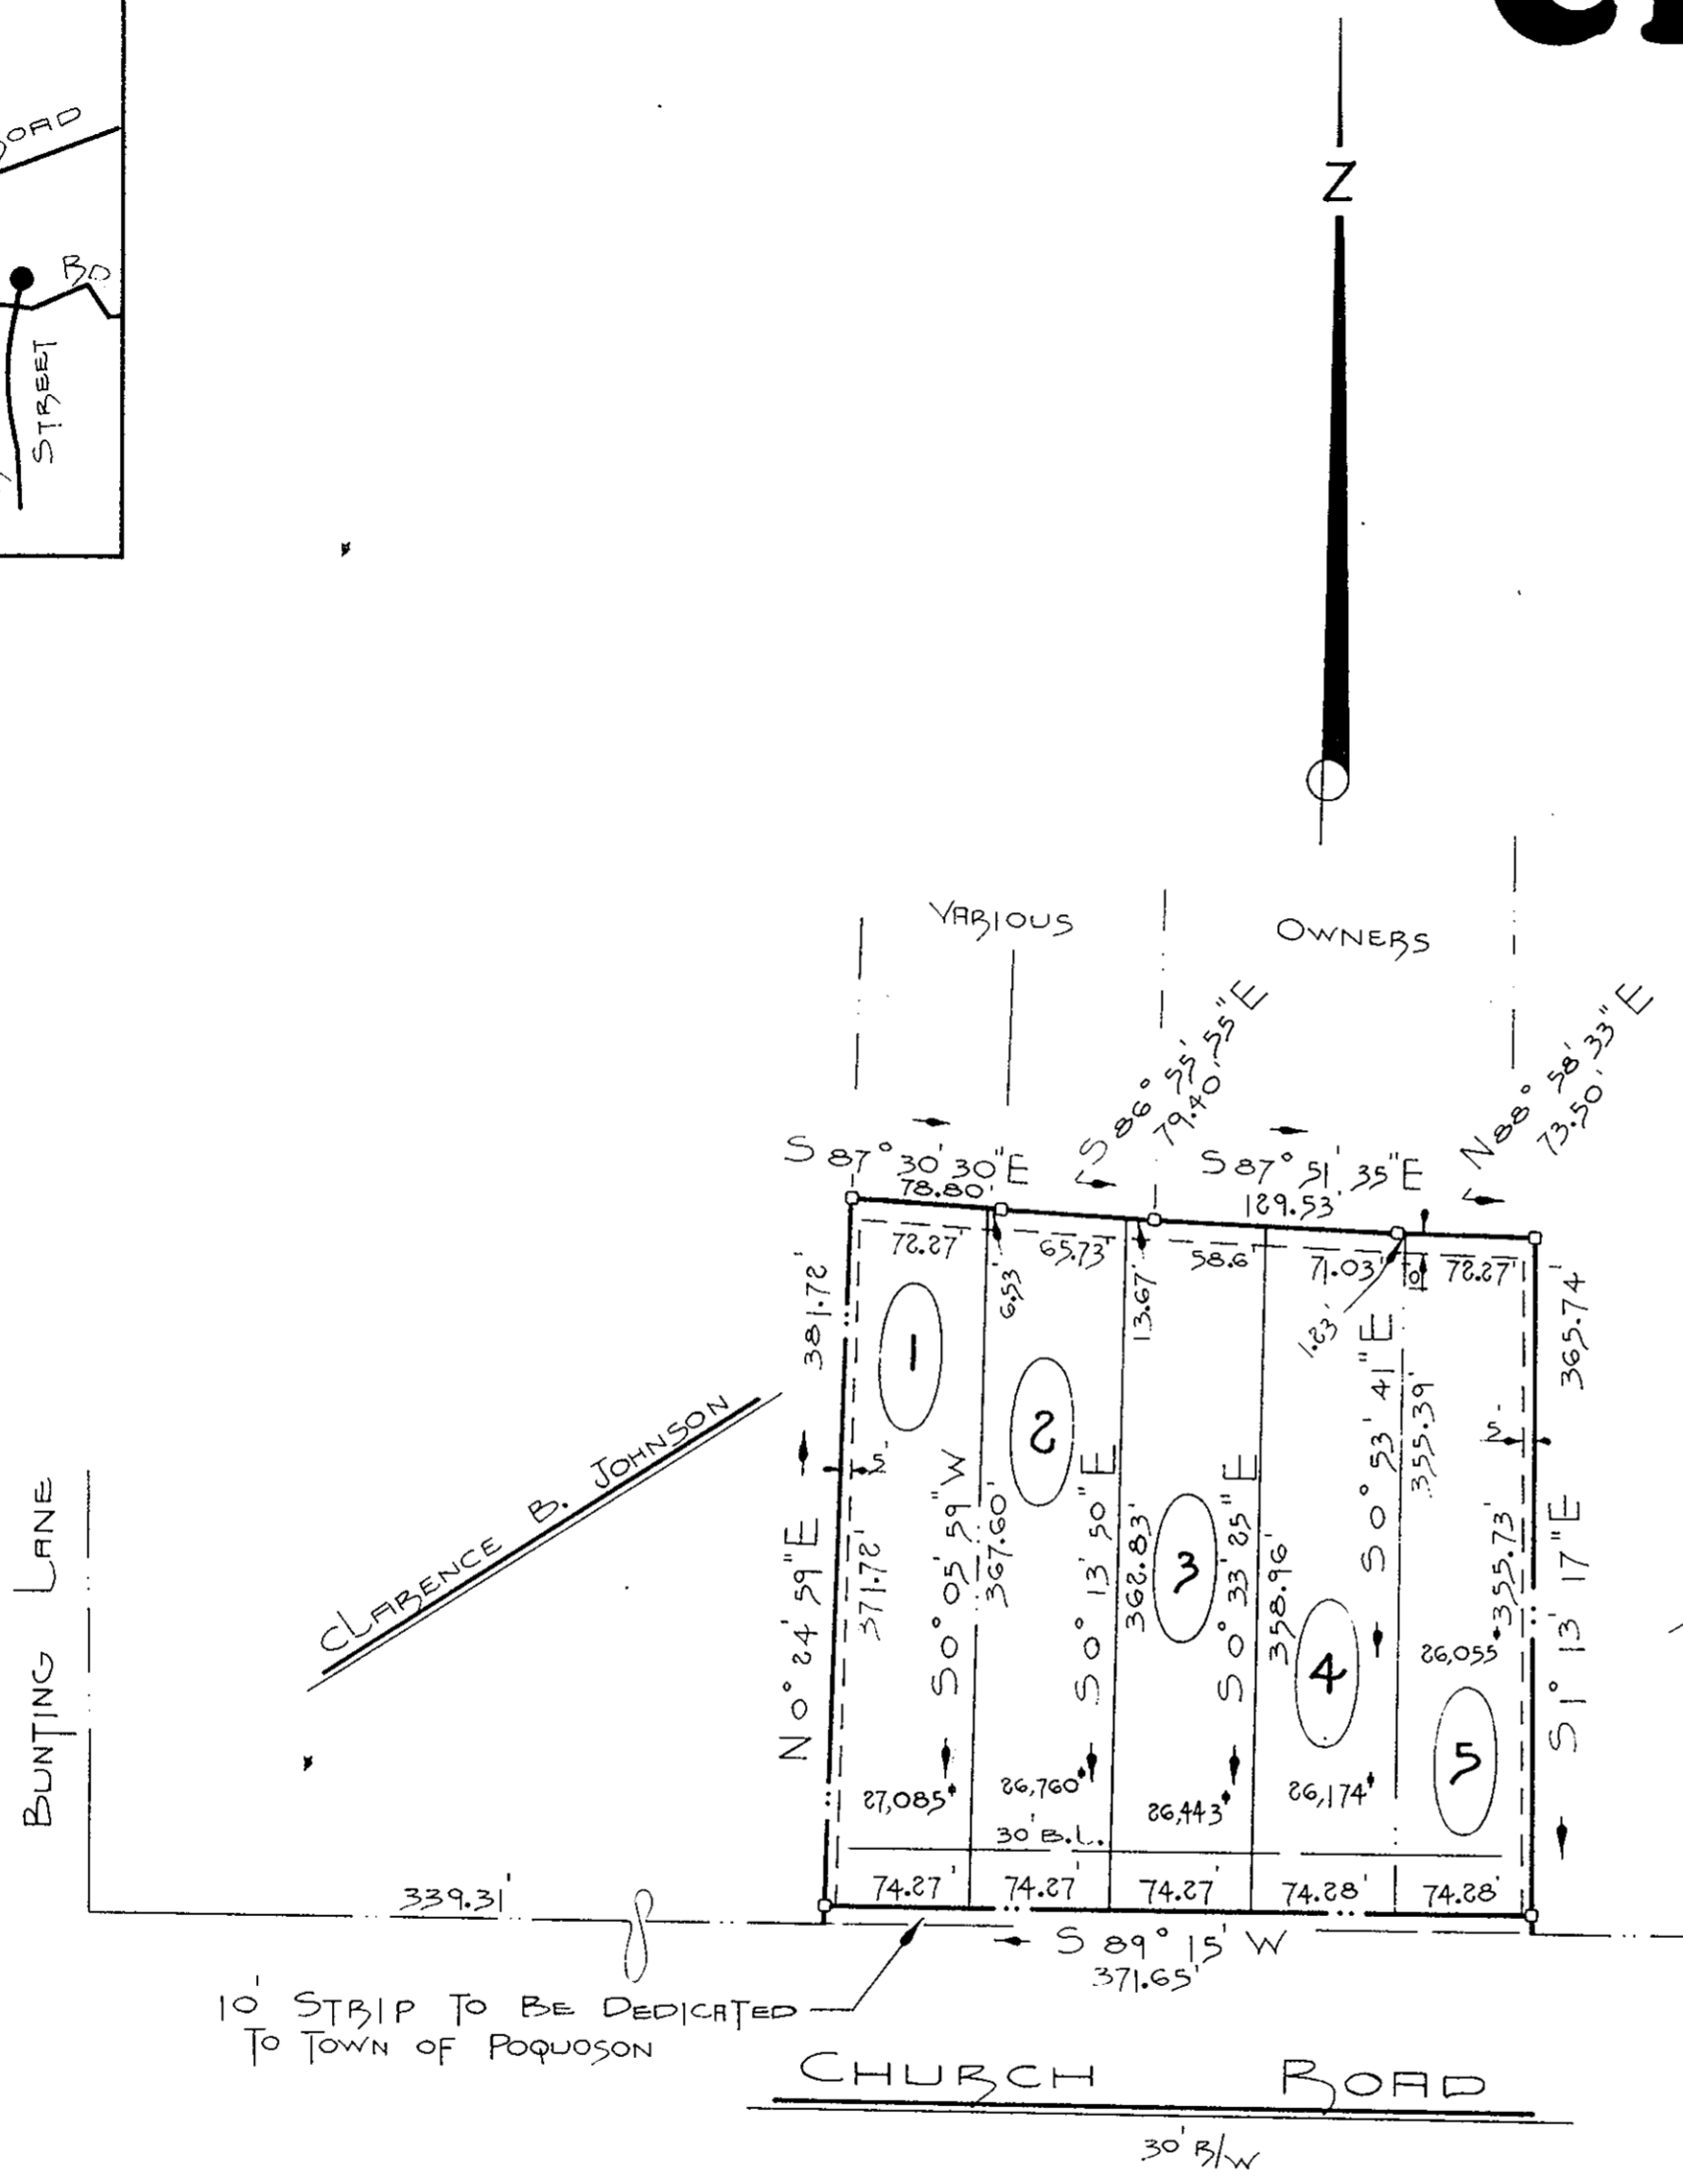


10' STRIP TO BE DEDICATED TO TOWN OF POQUOSON

ALL DRAINAGE & UTILITIES EASEMENTS DEDICATED TO THE TOWN OF POQUOSON

DRAINAGE & UTILITIES EASEMENTS SHOWN THUS:

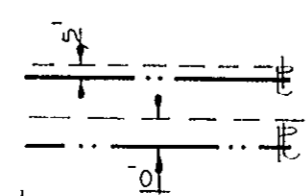

CONCRETE MONUMENTS SHOWN THUS:

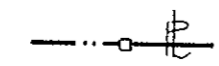

THIS PLAT OF SUBDIVISION IS WITH THE FREE CONSENT, AND IN ACCORDANCE WITH THE DESIRES AND WISHES OF THE UNDERSIGNED OWNERS AND PROPRIETORS:

G. B. Moore  
PRESIDENT

Wayne Moore  
SECRETARY

THIS IS TO CERTIFY THAT THE LAND EMBRACED IN THIS SUBDIVISION IS IN THE NAME OF THE PERSONS BELOW, AND WAS ACQUIRED BY THE FOLLOWING DEED: B. E. HUNT ETUX TO G. B. & M. LTD. BY DEED AND RECORDED JUNE 5, 1968 IN DEED BOOK PAGE IN THIS CLERK'S OFFICE OF THE CIRCUIT COURT FOR YORK COUNTY, VIRGINIA

STATE OF VIRGINIA  
I Evelyn M. White, a Notary Public, do hereby certify that the persons whose names are signed to the foregoing writing have acknowledged the same before me in my city and state aforesaid. Given under my hand this 15 day of March 1971.  
MY COMMISSION EXPIRES 3-23-71 Evelyn M. White  
NOTARY PUBLIC

VIRGINIA: YORK COUNTY, to wit  
IN THE CLERK'S OFFICE OF THE CIRCUIT COURT FOR THE COUNTY OF YORK, THIS \_\_\_\_\_ DAY OF \_\_\_\_\_ 1971, THIS MAP WAS PRESENTED AND ADMITTED TO RECORD AS THE LAW DIRECT.

TESTE: \_\_\_\_\_ CLERK: \_\_\_\_\_

TO THE BEST OF MY KNOWLEDGE AND BELIEF, ALL OF THE REQUIREMENTS AS SET FORTH IN THE ORDINANCE FOR APPROVAL OF PLATS OF SUBDIVISION FOR RECORDATION IN THE TOWN OF POQUOSON, YORK COUNTY, VA., HAVE BEEN COMPLIED WITH:

Carl L. Reynolds 3/11/71  
CARL L. REYNOLDS - CERTIFIED LAND SURVEYOR DATE

Plat Book No. 8 Page 277

Filed in the Clerk's Office, Circuit Court, York Co., Va. the 23 day of April 1971

Teste: Melville I. Bryant, Clerk  
Catherine Borden, D.C.

APPROVED FOR THE TOWN OF POQUOSON  
J. H. Havelson DATE: 3/15/71  
TOWN MANAGER