


See contract recorded 11/16/71

Filed in the Office of the Clerk of the Circuit Court, York Co., VA the 6th day of March 1972

326

Tester:

Edith Ellert D.C.

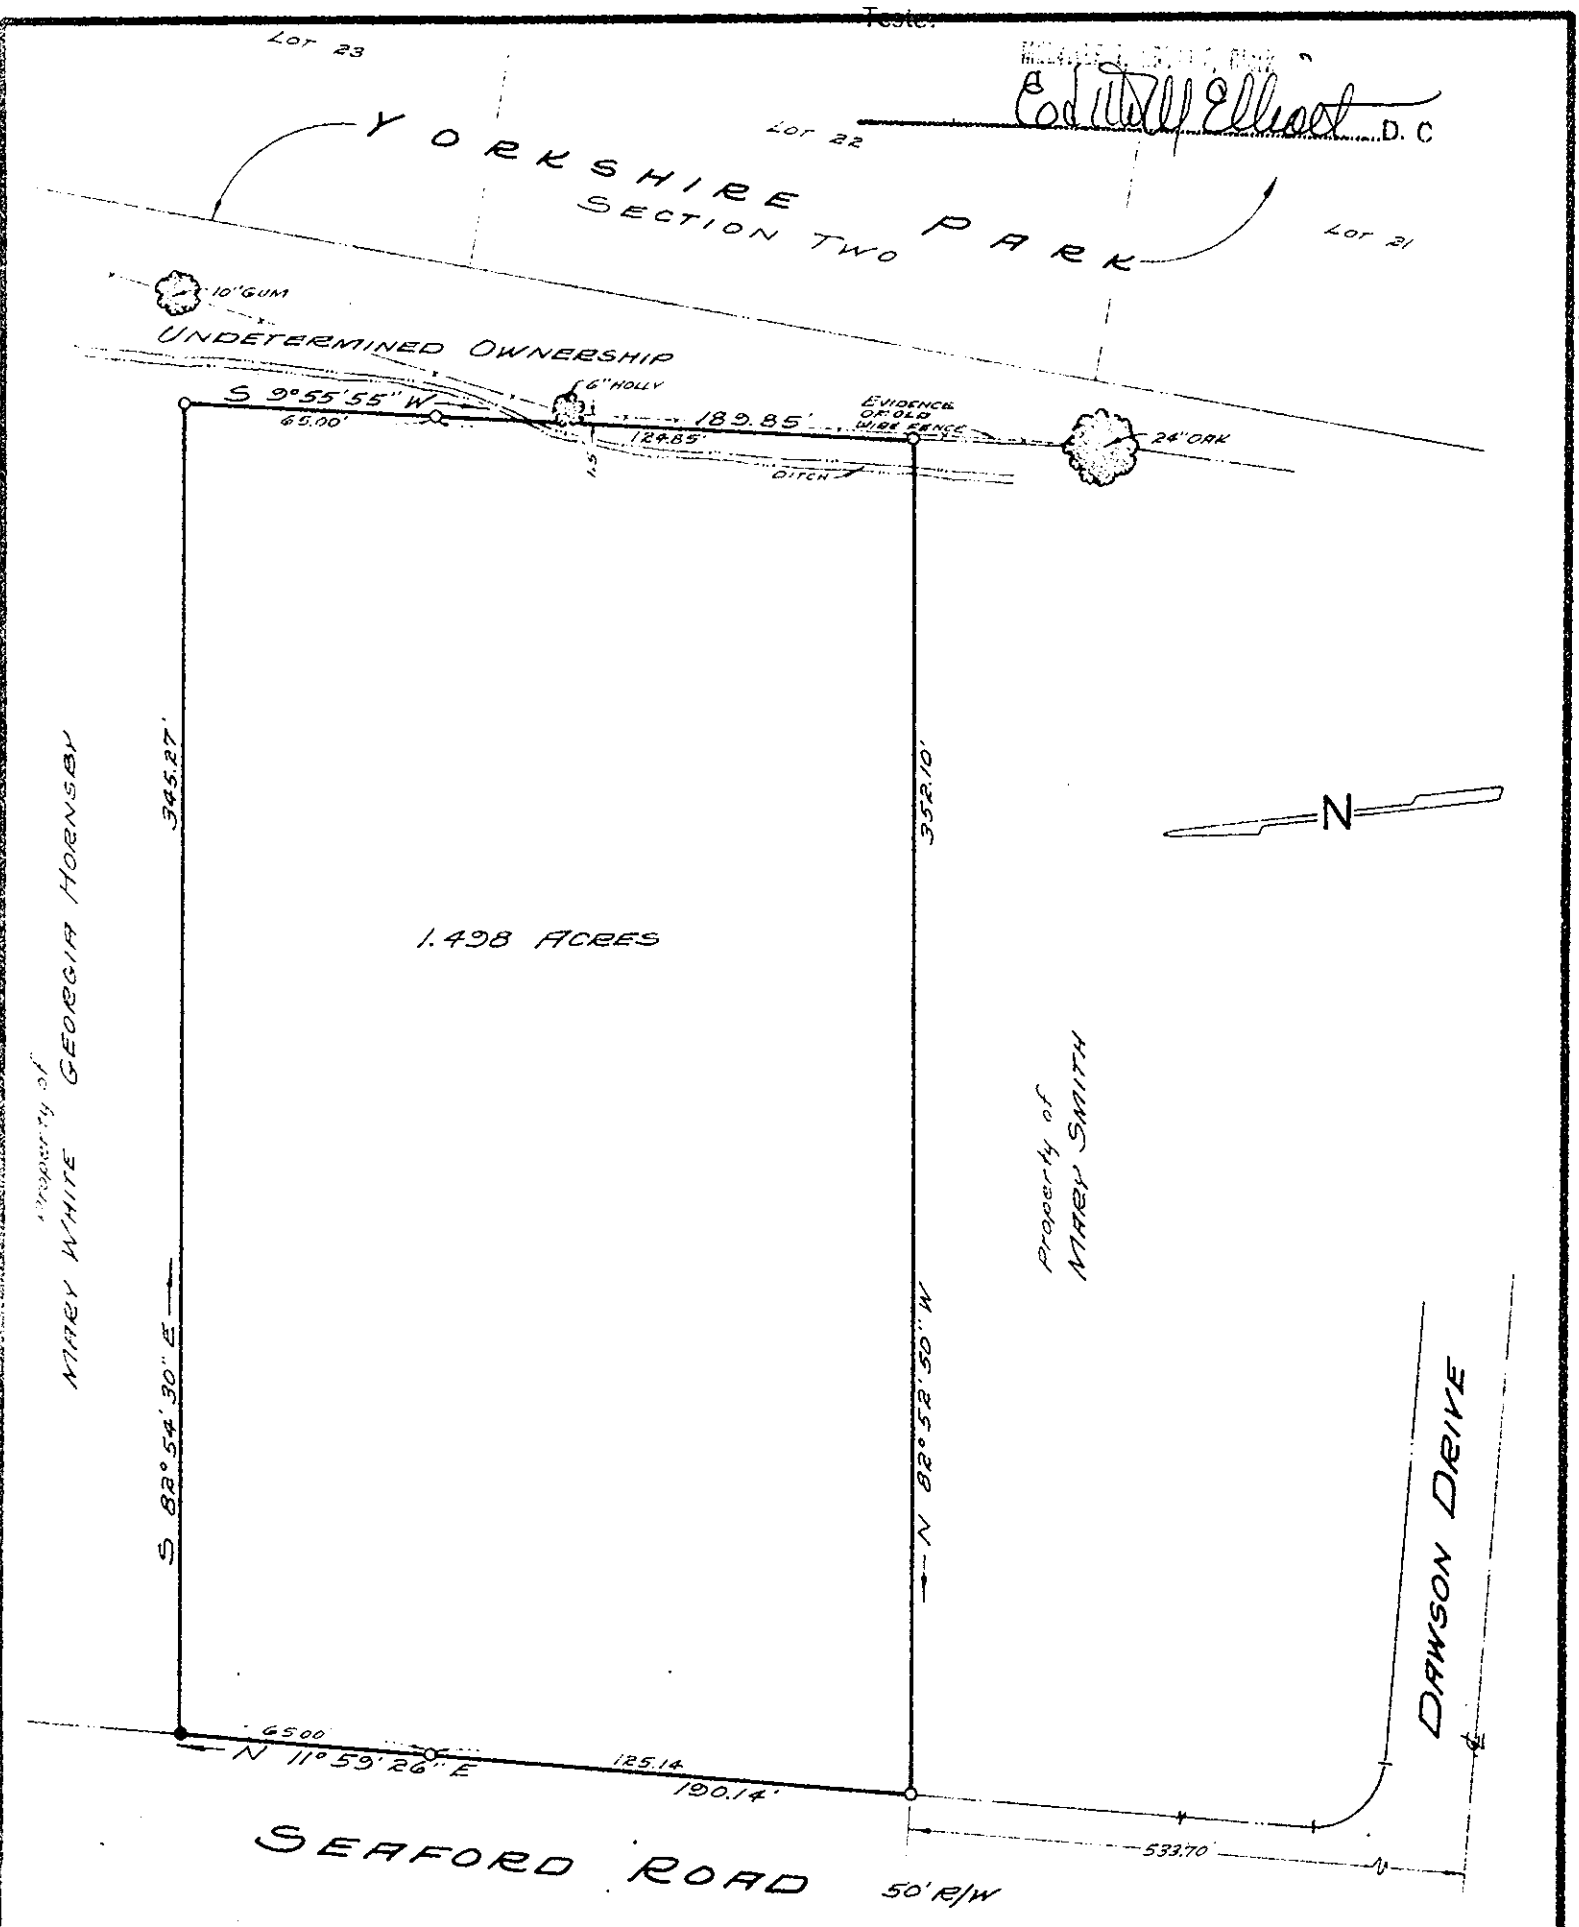

- SYMBOLS DENOTE**
- PIPE FOUND
 - PIPE SET
 - ⊙ PIN/ROD FOUND
 - CONC. MONUMENT
 - ⊕ HUB

JOB LOCATION: SEAFORD ROAD

PLAT OF THE PROPERTY OF: HARRY E. RAMSAY

Edward J. Keller
 HEREBY CERTIFY THAT THE SURVEY REPRESENTED BY THIS PLAT WAS MADE BY ME ON THIS DATE AND IS CORRECT. THERE ARE NO ENCROACHMENTS UNLESS SHOWN HEREON.

E. J. KELLER
 CERTIFIED LAND SURVEYOR
 NEWPORT NEWS, VIRGINIA

LEGAL

PARCEL of LAND
 CONTAINING
 1.498 ACRES

GRAFTON DISTRICT
 YORK COUNTY, VIRGINIA

CODE: 72-71

RAMSAY

SCALE: 1"=50'

DATE: Feb. 18, 1972