


PLAT SHOWING THE SUBDIVISION OF THE PROPERTY OF E. E. AMORY
IN NELSON AND GRAFTON MAGISTERIAL DISTRICTS, YORK CO. VA.

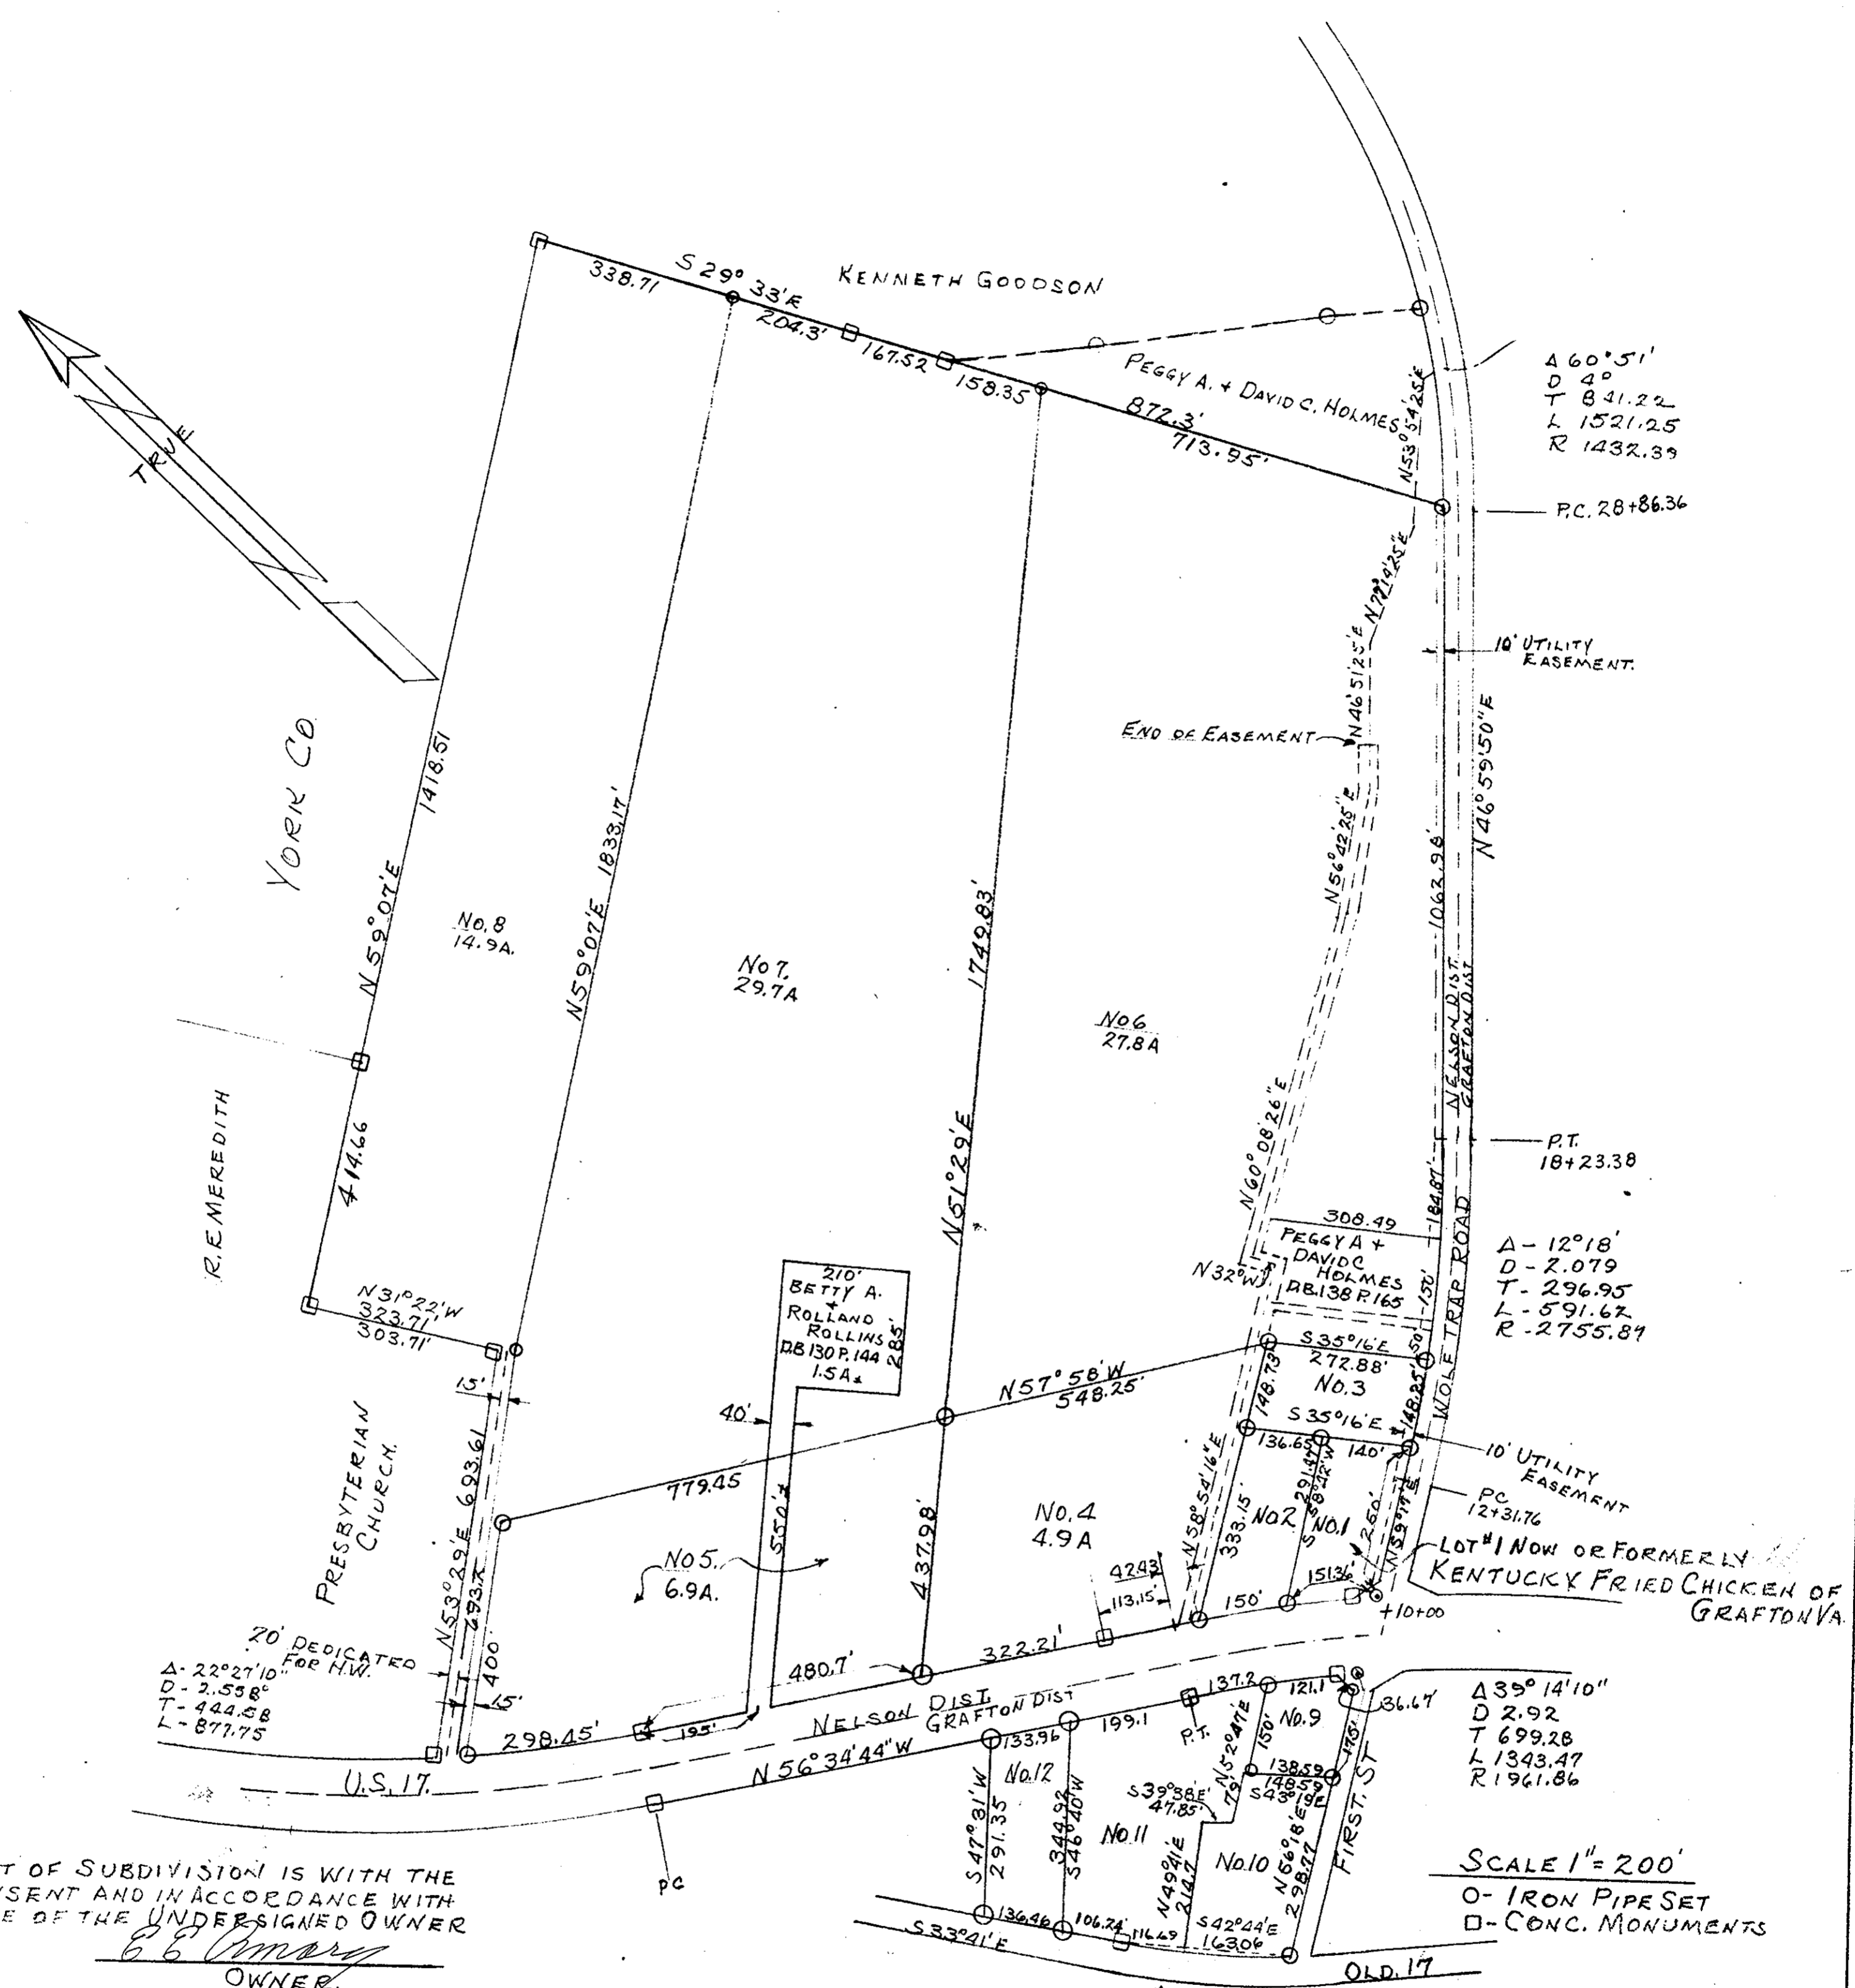

THIS PLAT OF SUBDIVISION IS WITH THE
FREE CONSENT AND IN ACCORDANCE WITH
THE DESIRE OF THE UNDERSIGNED OWNER
E. E. Amory
OWNER.

STATE OF VIRGINIA County of York TO WIT,
I, Barbara J. Forest A NOTARY PUBLIC IN AND
FOR THE CITY AND STATE AFORE SAID DO HEREBY CERTIFY
THAT E. E. AMORY WHOSE NAME IS SIGNED TO THE FOREGOING
WRITING HAVE DULY ACKNOWLEDGED THE SAME BEFORE ME IN
MY CITY AND STATE AFORE SAID, GIVEN UNDER MY HAND
THIS 15th DAY OF August 1972.
Barbara J. Forest
NOTARY PUBLIC
MY COMMISSION EXPIRES THE 16th DAY OF July 1973

DECEMBER 1971
TO THE BEST OF MY KNOWLEDGE
AND BELIEF THIS PLAT REPRESENTS
A TRUE PLAT OF THIS PROPERTY.
Ralph D. Witt
RALPH D. WITT P.E.
VA 2812
STATE OF VIRGINIA, COUNTY OF YORK
IN THE CLERKS OFFICE OF THE CIRCUIT
COURT FOR YORK CO. THIS 15 DAY OF
Aug. 1972 THIS MAP WAS
PRESENTED AND ADMITTED TO
RECORD AS THE LAW DIRECTS
IN PLAT BOOK 8 PAGE 351

APPROVED
YORK COUNTY BOARD OF SUPERVISORS
BY *William J. Lane*
PLAT APPROVING AGENT.
DATE 8-15-72
VIOLATIONS APPROVED
None

W. Brown
CLERK
William J. Lane, A.C.