


Filed in the Clerk's Office, Circuit Court, York Co., Va.

the 19th day of Oct 1972

Teste:

MELVILLE I. BRYANT, Clerk

[Signature] D.C.

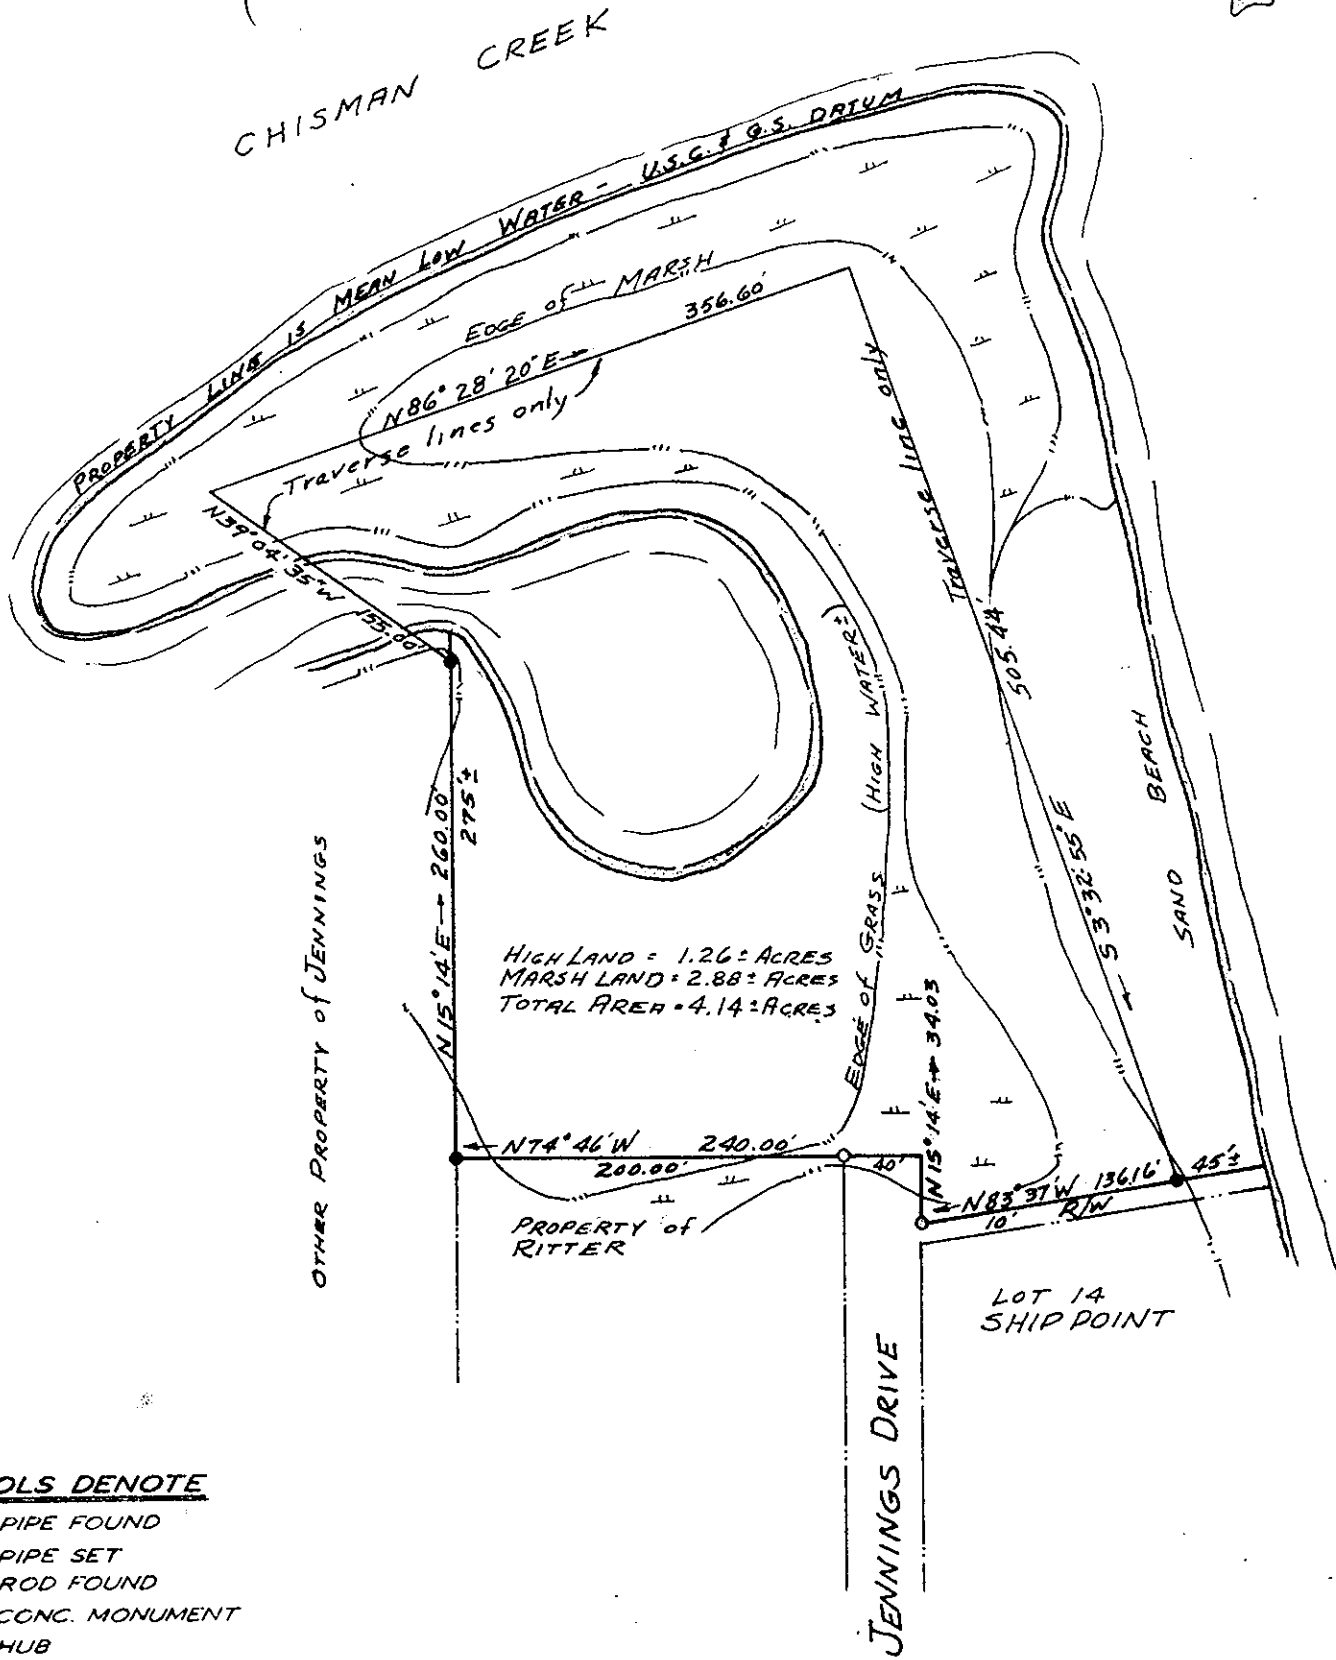

SYMBOLS DENOTE

- PIPE FOUND
- PIPE SET
- ROD FOUND
- CONC. MONUMENT
- HUB

JOB LOCATION # JENNINGS DRIVE

PLAT OF THE PROPERTY OF:

A. T. JENNINGS & W. R. JENNINGS

PARCEL of LAND

CONTAINING
4.14 ± ACRES

BEING THE REMAINDER OF 25 ACRES

YORK COUNTY, VIRGINIA

Edward J. Keller
HEREBY CERTIFY THAT THE SURVEY REPRESENTED BY THIS PLAT WAS MADE BY ME ON THIS DATE AND IS CORRECT. THERE ARE NO ENCROACHMENTS UNLESS SHOWN HEREON.

E. J. KELLER
CERTIFIED LAND SURVEYOR
NEWPORT NEWS, VIRGINIA

