


PAN AMERICAN REFINING CORPORATION
DB 85 - PAGE 359

NOTE: EVIDENCE OF OLD FENCE LINE APPROXIMATELY 10' NORTH OF R.

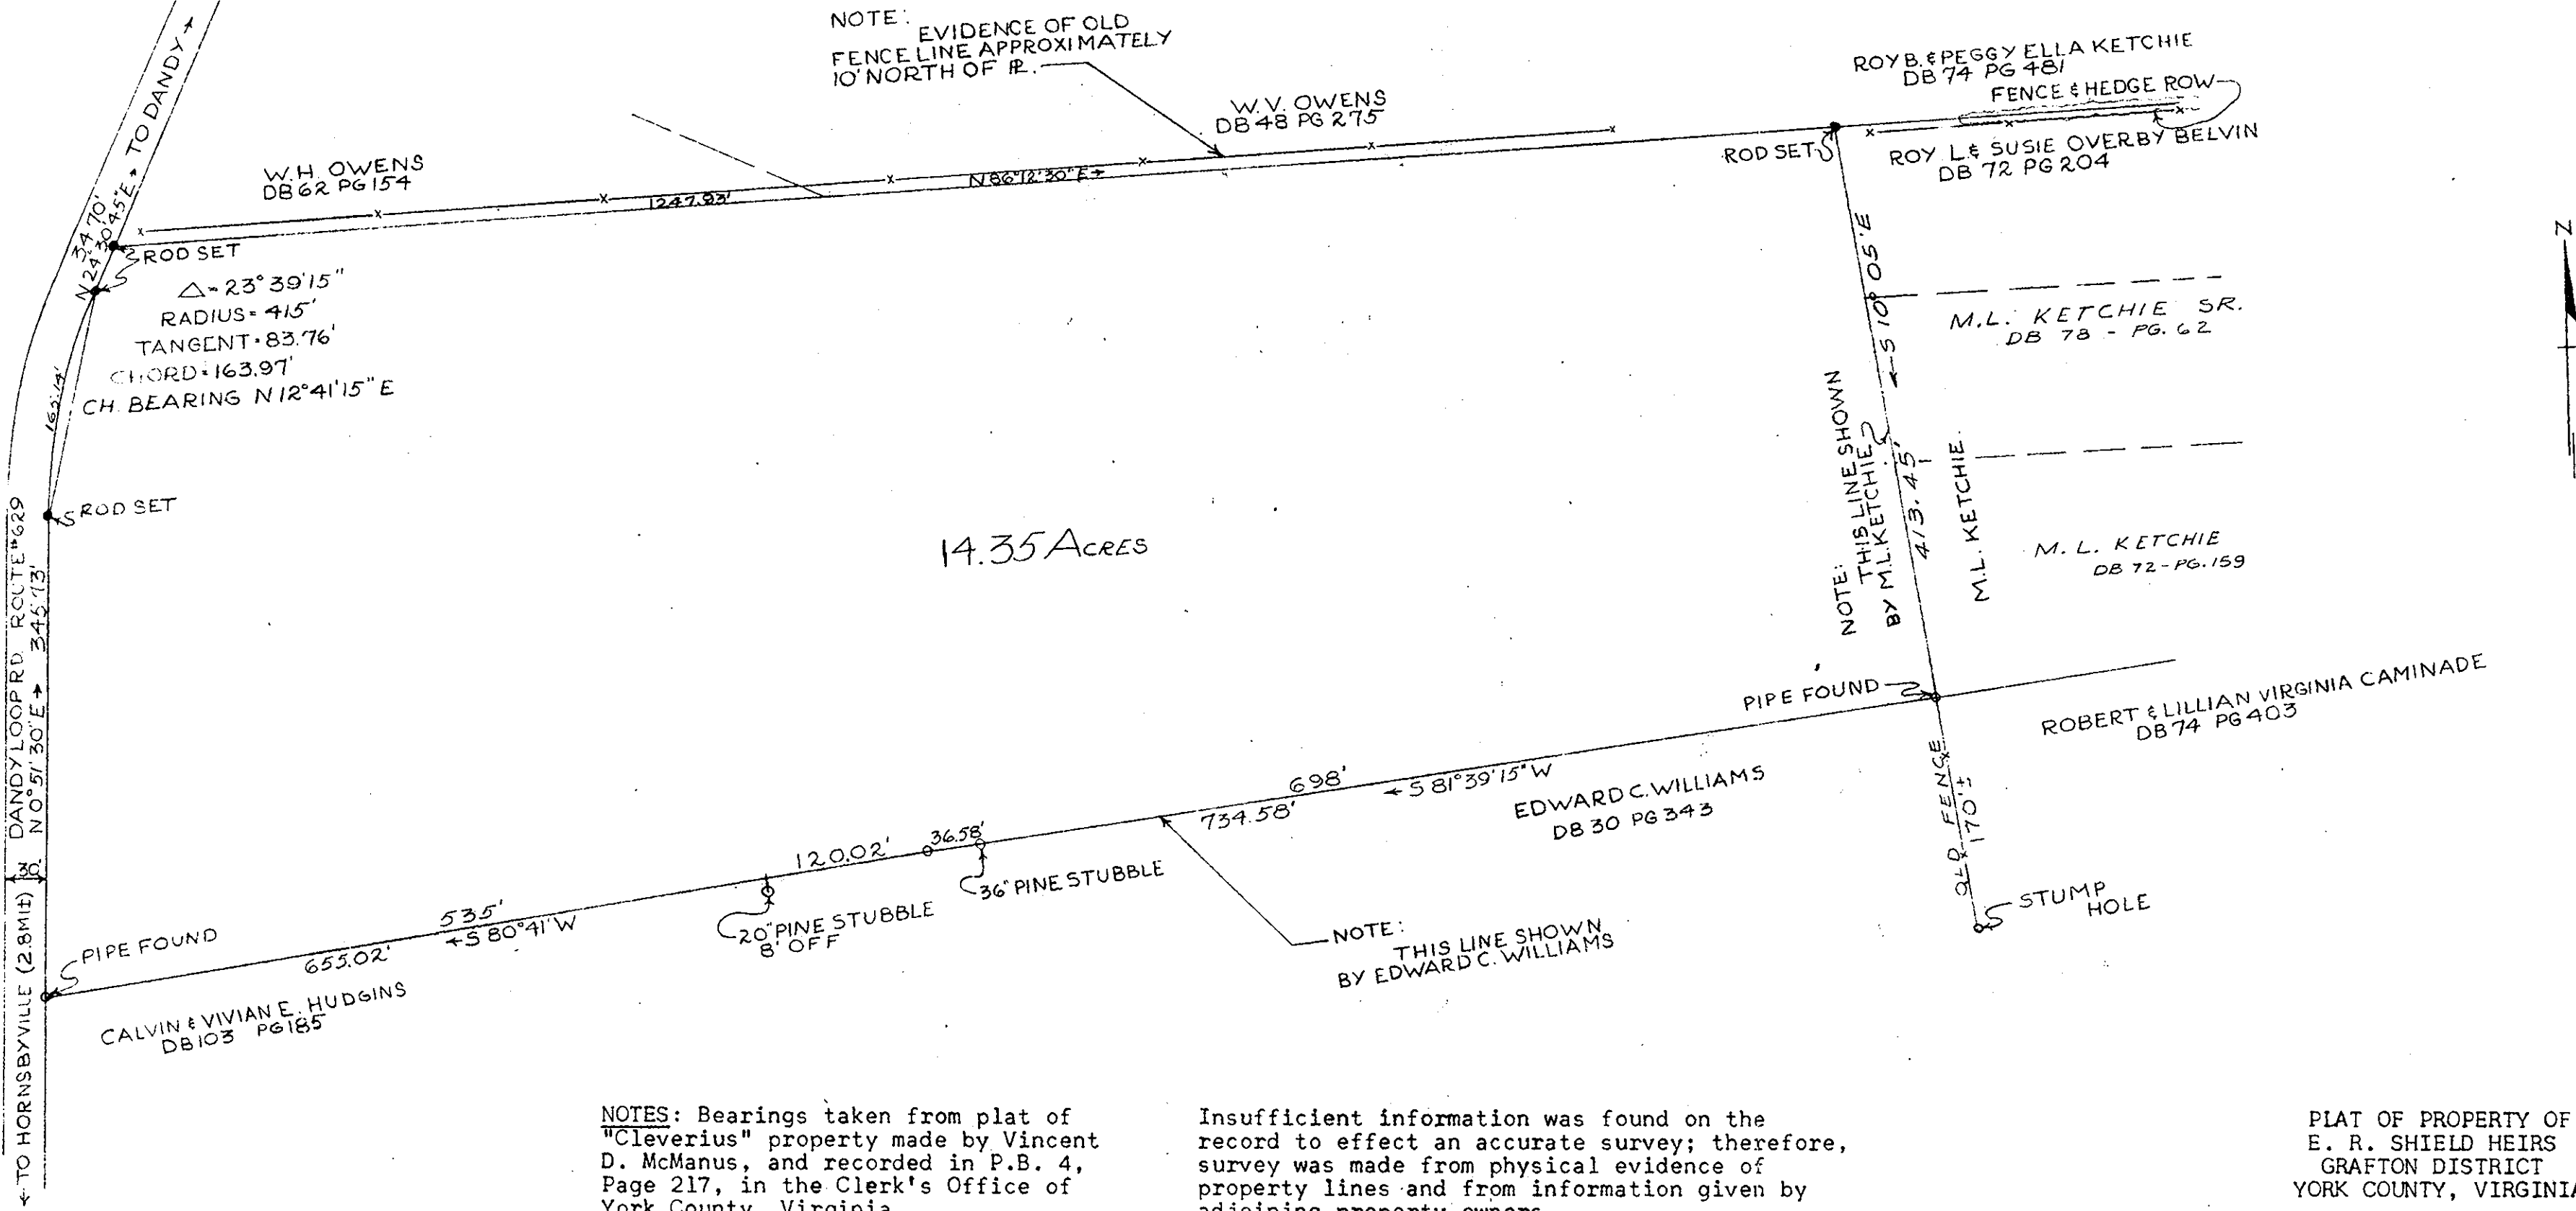

14.35 ACRES

NOTES: Bearings taken from plat of "Cleverius" property made by Vincent D. McManus, and recorded in P.B. 4, Page 217, in the Clerk's Office of York County, Virginia.

Insufficient information was found on the record to effect an accurate survey; therefore, survey was made from physical evidence of property lines and from information given by adjoining property owners.

PLAT OF PROPERTY OF E. R. SHIELD HEIRS GRAFTON DISTRICT YORK COUNTY, VIRGINIA

Murray and Dischinger Engineers Newport News, Virginia

Source of Title: Last Deed of record, D.B. 20, page 420, October 29, 1884, Heirs of Robert I. Williams to Anna Shield. W.B. 23, page 30, August 9, 1947, E. R. Shield to Addie Shield et al.

H.C. Dischinger
H. C. Dischinger, C. E.

Scale: 1" = 100' December 29, 1956

Filed in the Clerk's Office, Circuit Court, York Co., Va. the 12th day of July 1953

Teste: MELVILLE I. BRYANT, Clerk
Edith P. Bryant D.C.

PR