



TERREBONNE
SUBDIVISION
YORK COUNTY
LOT SCALE 1"=100'
EXHIBIT "A"

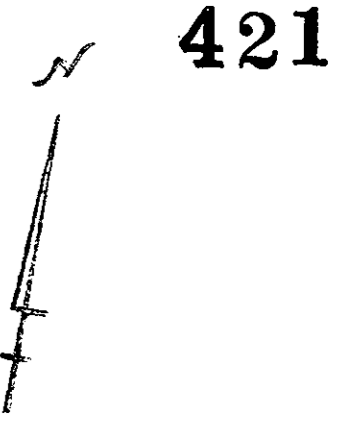

DUNMOORE SUBDIVISION

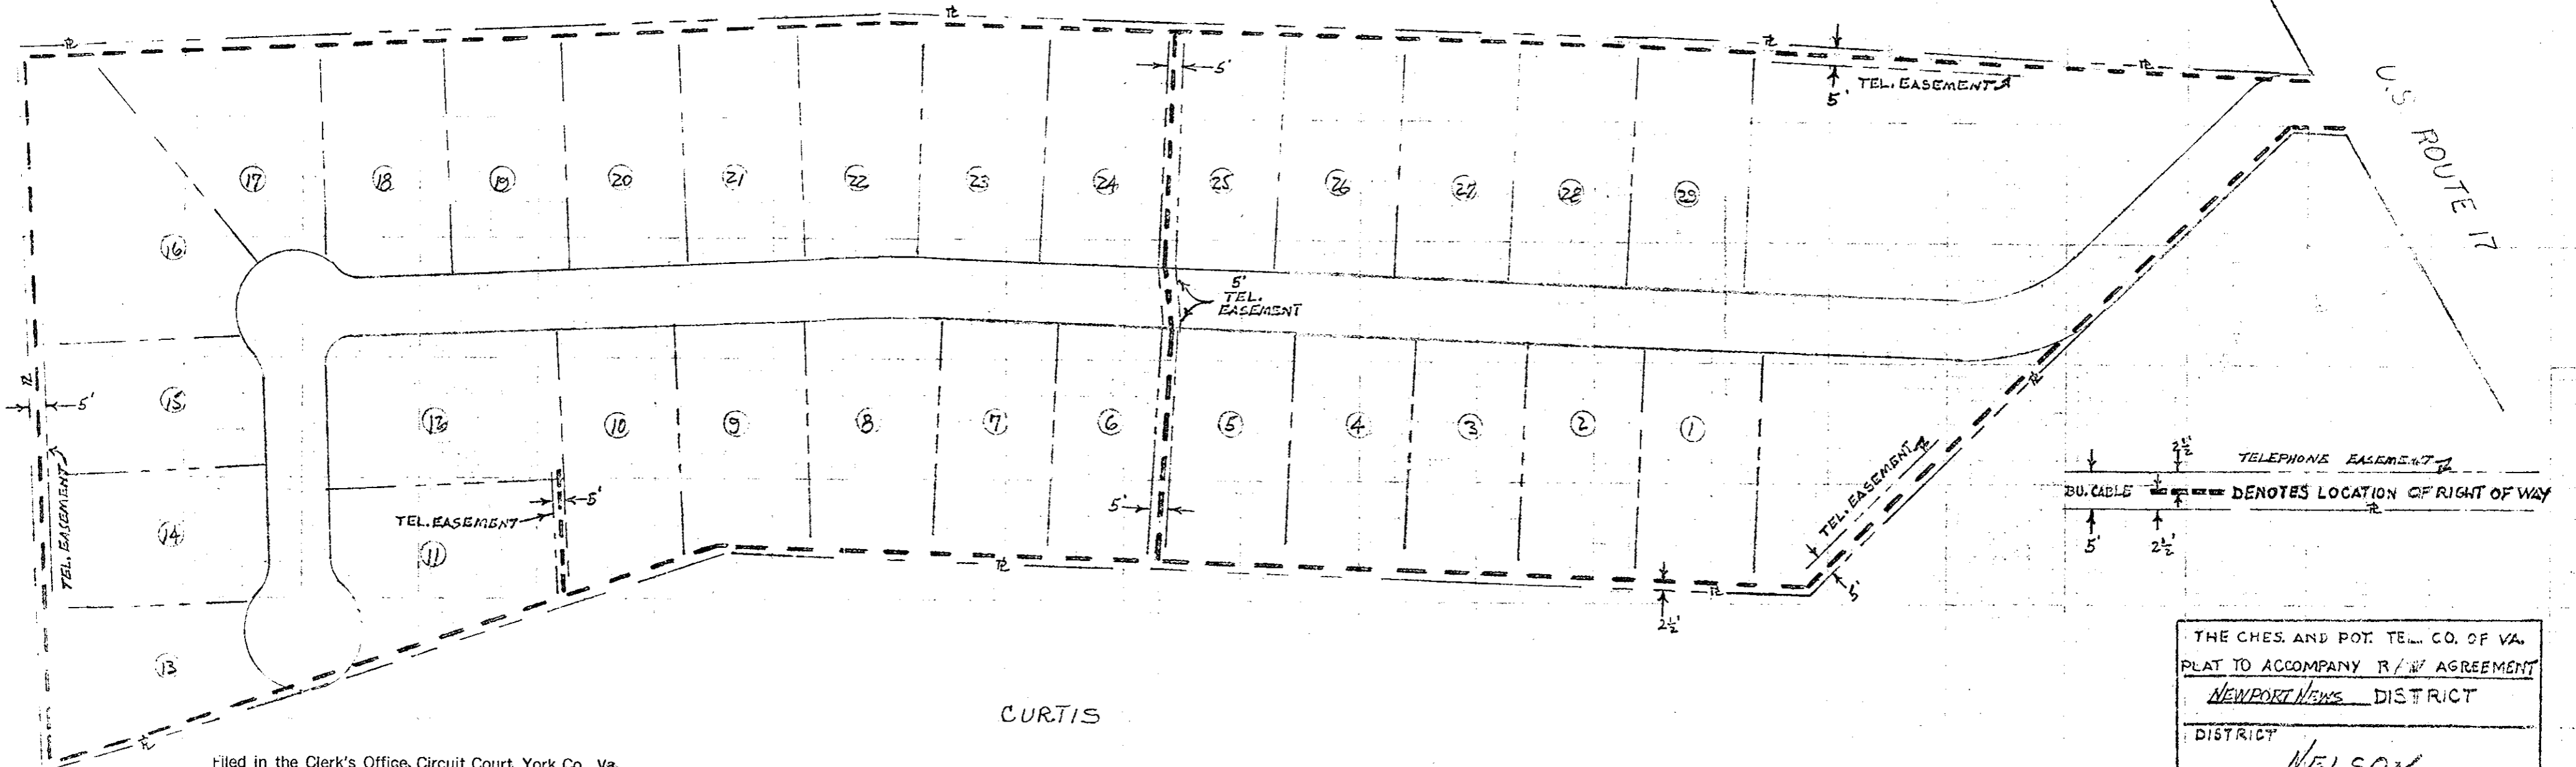

CURTIS

Filed in the Clerk's Office, Circuit Court, York Co., Va.
the 24 day of Aug 1973

Teste:
MELVILLE J. BRYANT, Clerk
Edith W. Elliott D.C.

PB#8-p.1121

THE CHES. AND POT. TEL. CO. OF VA.
PLAT TO ACCOMPANY R/W AGREEMENT
NEWPORT NEWS DISTRICT
DISTRICT
COUNTY <u>WELSON</u>
COUNTY <u>YORK</u>
PERMIT NO. <u>TBC-337629-R</u>

SERVICE COMMITMENT
FACILITIES REQUIRED