



NO.	A	R	T	L	CH.	LOT NO.
1	74°00'	120.96	91.15	156.23	145.59	44
2	162°20'09"	50.00	321.79	141.66	98.81	44
3	56°20'	50.00	26.17	49.16	47.20	45
4	51°19'51"	50.00	24.03	44.79	43.31	46
5	10°03'15"	170.96	15.04	30.00	29.96	47
6	21°04'45"	170.96	31.81	62.90	62.55	48
7	21°04'45"	170.96	31.81	62.90	62.55	49
8	21°41'03"	170.96	32.90	65.01	64.61	50
9	9°37'40"	500.65	42.16	84.13	84.03	53
10	16°56'30"	295.60	44.82	87.41	87.09	54

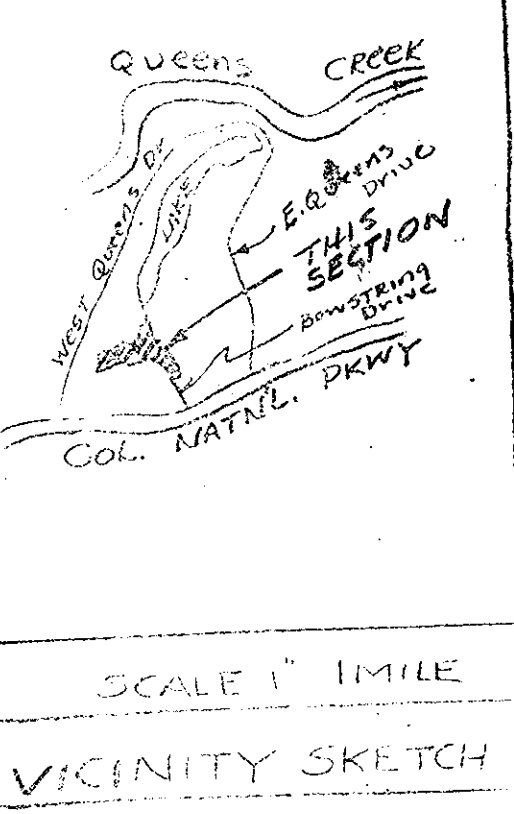

SCALE 1" = 1 MILE  
VICINITY SKETCH

TO RICHMOND  
64  
INTERSTATE  
TO NEWPORT NEWS

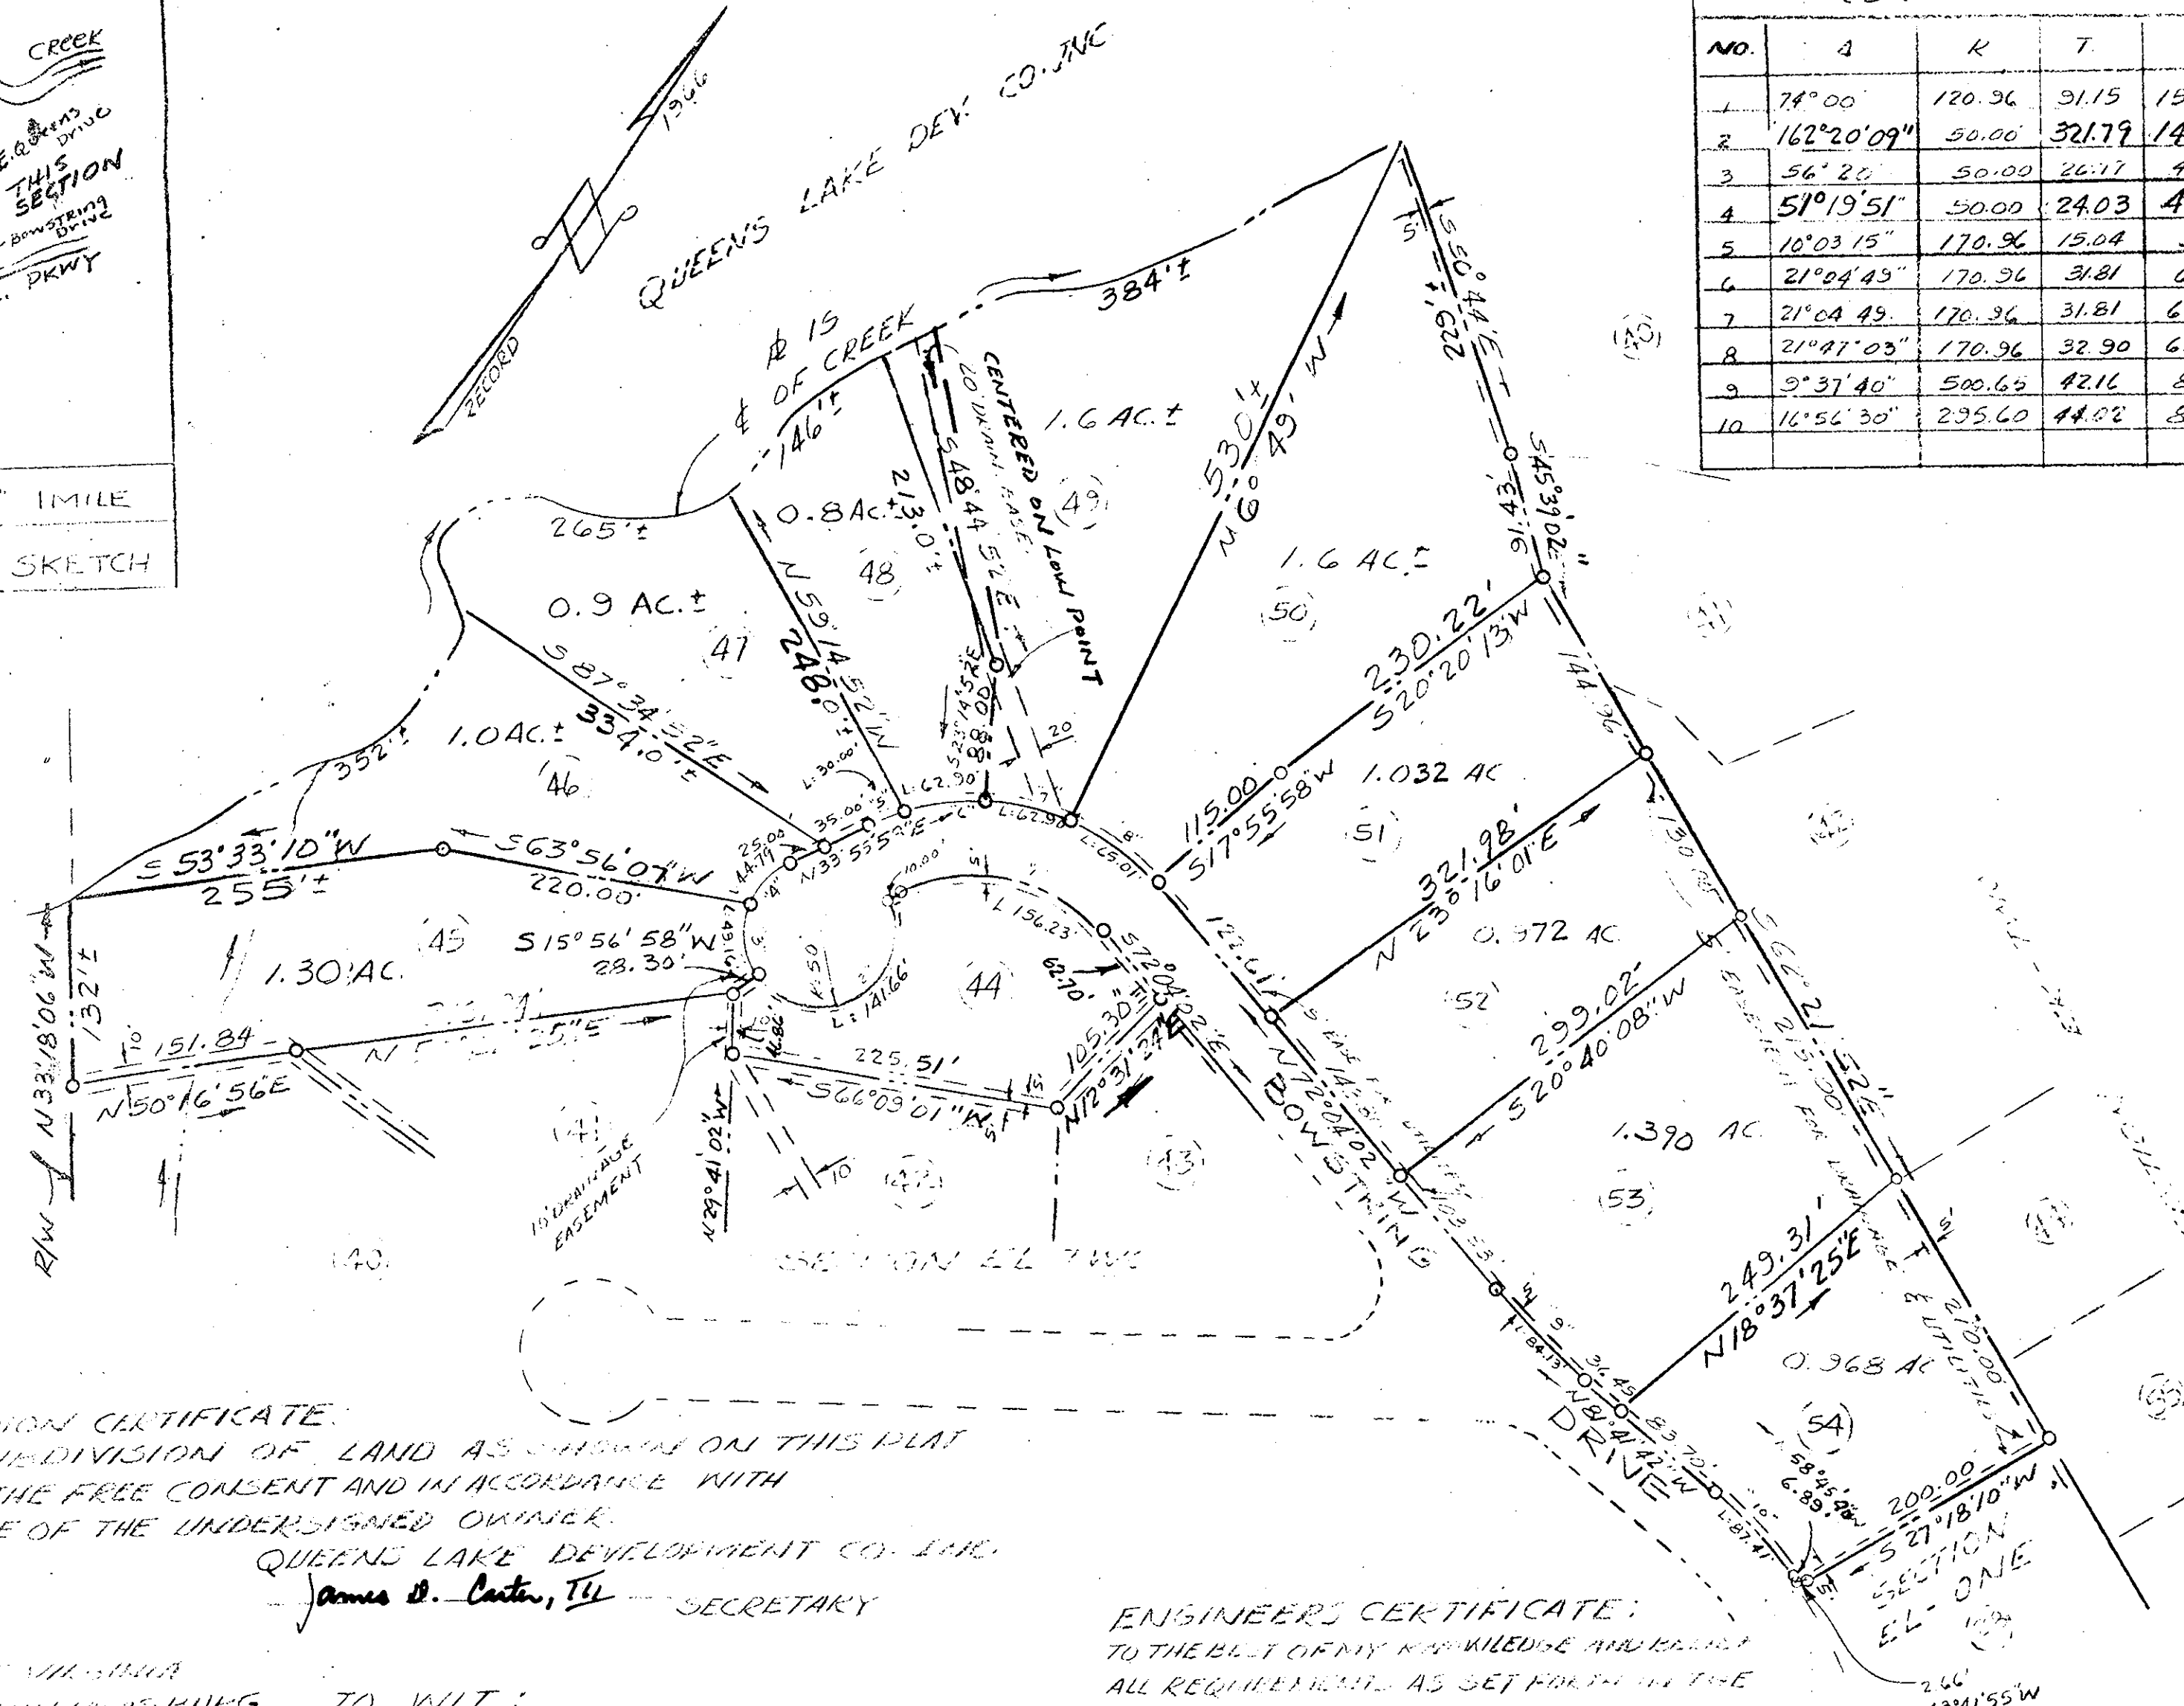

SUBDIVISION CERTIFICATE:  
THE SUBDIVISION OF LAND AS SHOWN ON THIS PLAT IS WITH THE FREE CONSENT AND IN ACCORDANCE WITH THE DESIRE OF THE UNDERSIGNED OWNER.

QUEENS LAKE DEVELOPMENT CO. INC.  
James D. Carter, III SECRETARY

STATE OF VIRGINIA  
CITY OF WILLIAMSBURG TO WIT:  
I, Melred Tail Gibson, A NOTARY PUBLIC IN AND FOR THE CITY AND STATE AFORESAID, DO HEREBY CERTIFY THAT JAMES D. CARTER III, WHOSE NAME IS SIGNED TO THE ABOVE CERTIFICATE, HAS ACKNOWLEDGED THE SAME BEFORE ME IN MY CITY AFORESAID.

Melred Tail Gibson  
MY COMMISSION EXPIRES  
SEPT. 27, 1975

ENGINEER'S CERTIFICATE:  
TO THE BEST OF MY KNOWLEDGE AND BELIEF ALL REQUIREMENTS AS SET FORTH IN THE ORDINANCE FOR APPROVING PLATS IN THE COUNTY OF YORK, HAVE BEEN COMPLIED WITH.

R. Pyle  
CIVIL ENGINEER  
LAND SURVEYOR

SOURCE OF TITLE:  
THE PROPERTY EMBRACED WITHIN THE LIMITS OF THIS SUBDIVISION WAS CONVEYED TO QUEENS LAKE DEVELOPMENT CO. FROM FLOYD HOLLOWAY JR. BY DEED RECORDED IN D.B. 245 p. 322 IN YORK CO. CIRCUIT COURT

R. Pyle  
LAND SURVEYOR

Filed in the Clerk's Office, Circuit Court, York Co., Va.  
the 7th day of February 1974

Teste:  
MELVILLE I. BRYANT, Clerk  
by Edith P. West D.C.

APPROVED

William P. Lawrence  
12-18-72

PLAT OF CORRECTION  
QUEENS LAKE

QUEENS LAKE DEVELOPMENT CO. INC.  
SECTION EL PART THREE  
BRUTON DISTRICT  
YORK COUNTY VIRGINIA  
SCALE 1" = 100' DEC. 14, 1972

R.F. PYLE VA. REG. 00528-00562  
CIVIL ENGINEER - LAND SURVEYOR  
WILLIAMSBURG VIRGINIA