



NOW OR FORMERLY
AMERICAN OIL COMPANY

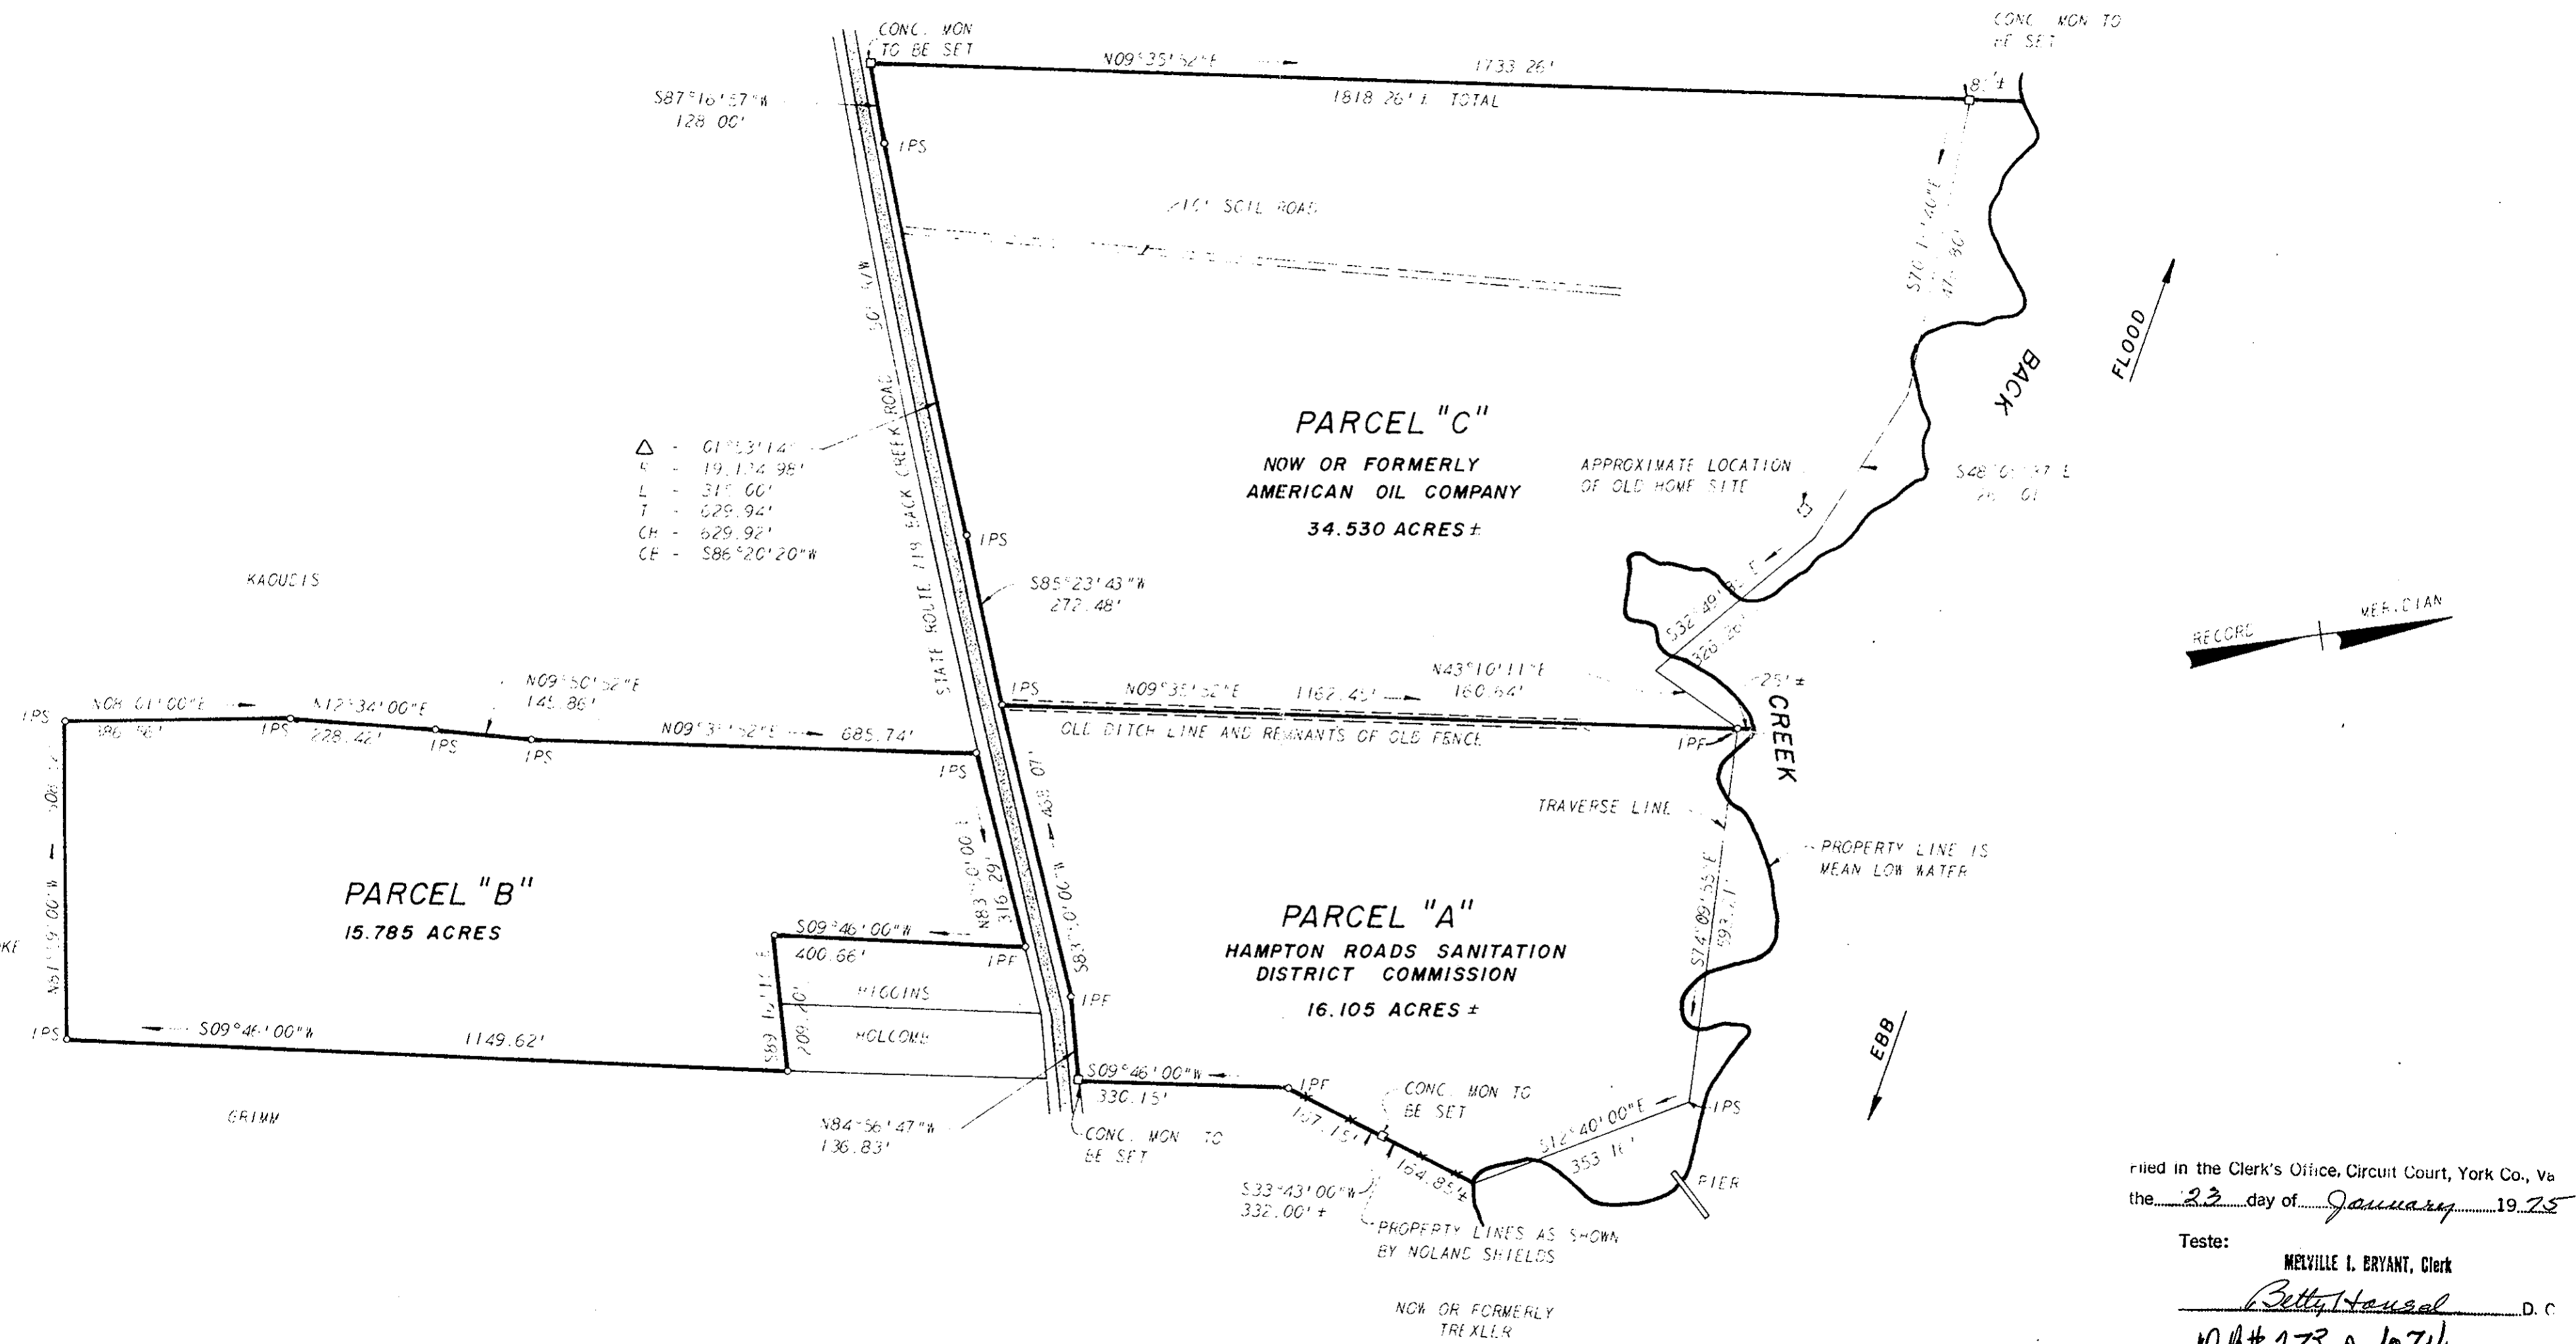

- Δ - 01°31'14"
- 4 - 19,174.98'
- L - 311.00'
- T - 629.94'
- CH - 629.92'
- CE - S86°20'20"W

FLOOD

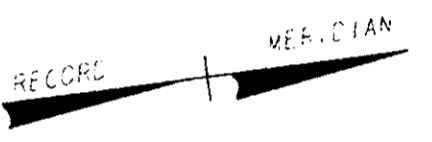

ried in the Clerk's Office, Circuit Court, York Co., Va
 the 23 day of January 1975

Teste:
 MELVILLE I. BRYANT, Clerk
Betty Hausal D.C.

10, B# 272 p. 674

L. V. WOODSON & ASSOCIATES INC.
 ENGINEERS, SURVEYORS & PLANNERS
 P. O. BOX 633 WILLIAMSBURG, VIRGINIA 23185

**A SURVEY OF 3 PARCELS OF LAND
 LYING IN GRAFTON DISTRICT
 YORK COUNTY, VIRGINIA**

SCALE: 1" = 200'
 DATE: JAN. 8, 1974
 DWG. 1611

REV. SEPTEMBER 6, 1974