
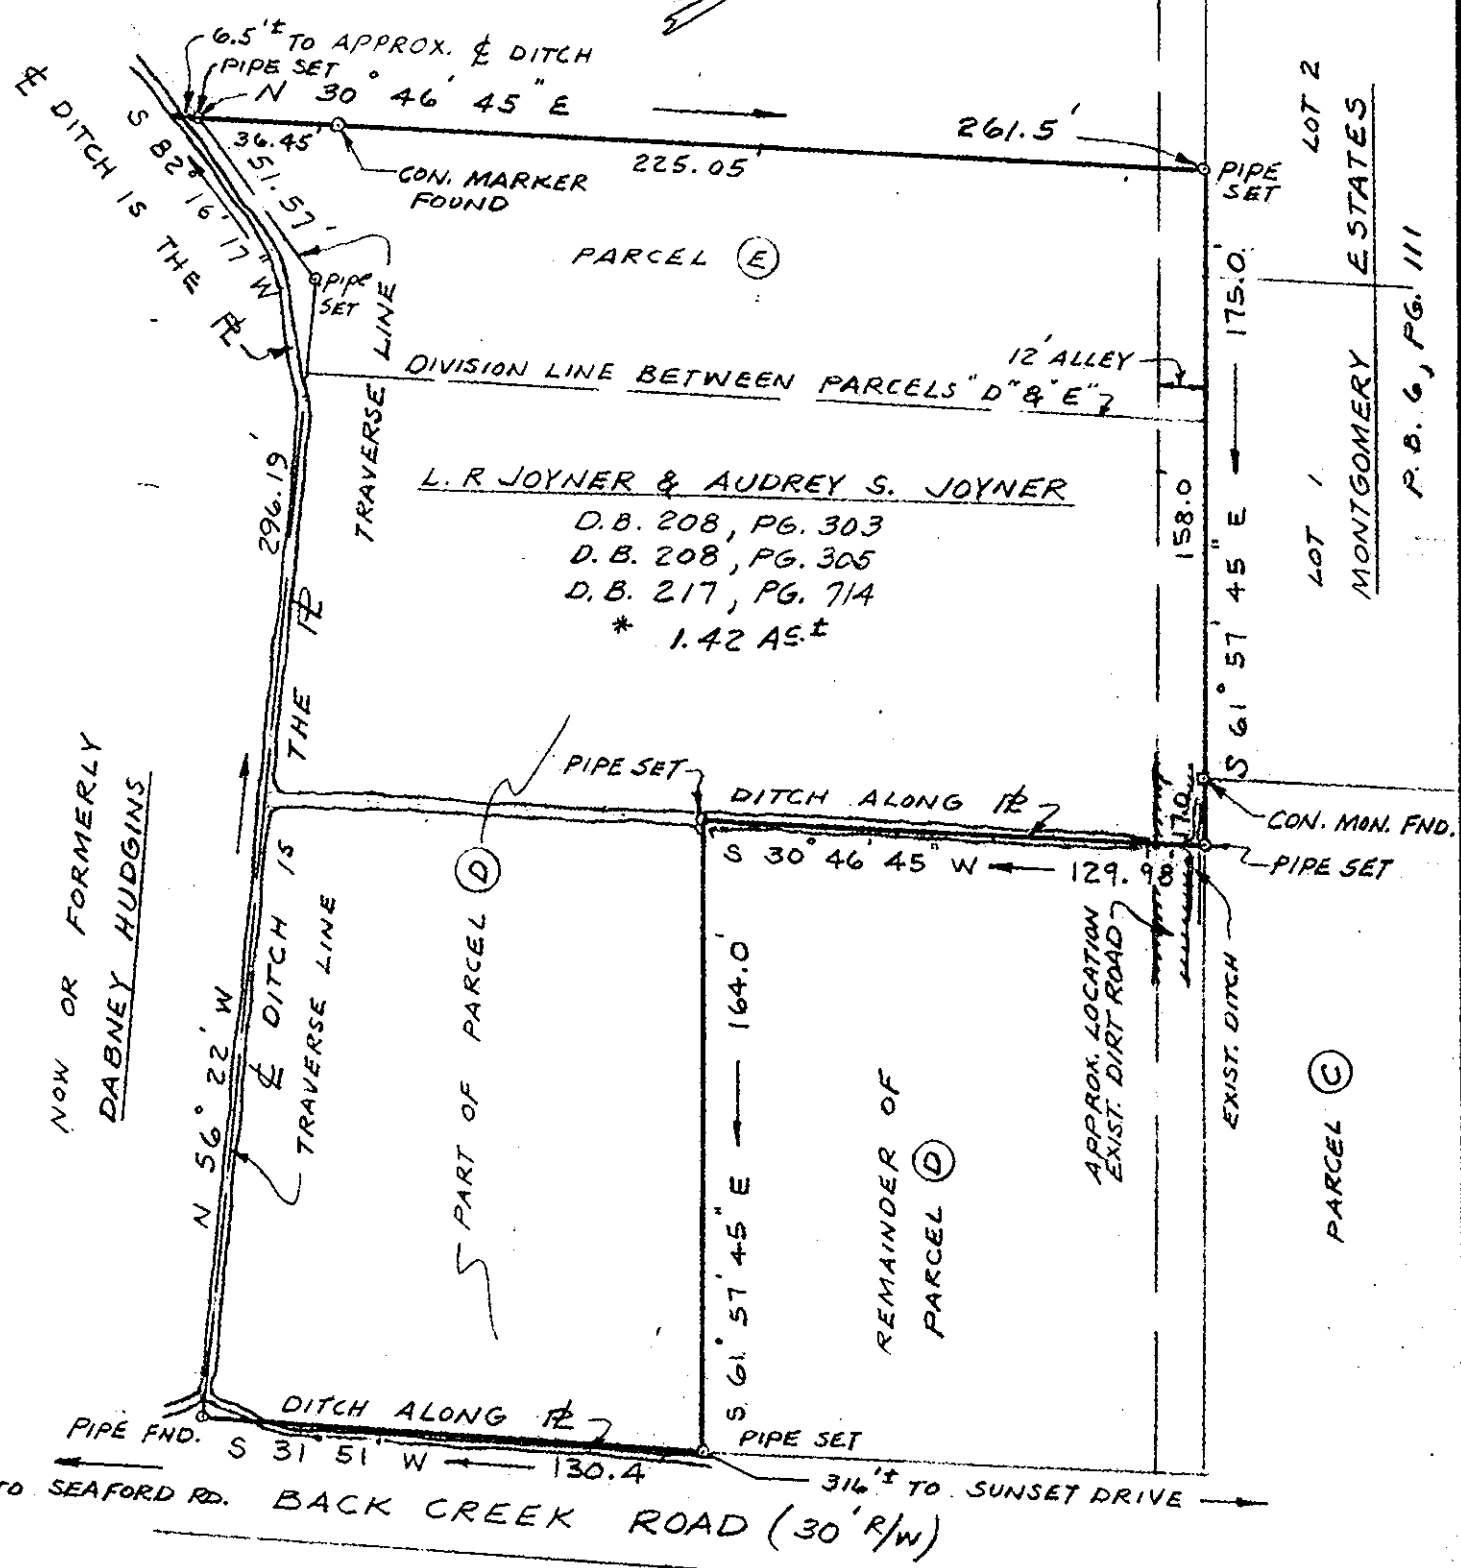


Filed in the Clerk's Office, Circuit Court, York Co., Va.
the 2nd day of July 1975

Teste:
Edith M. Elliott Clerk
Edith M. Elliott

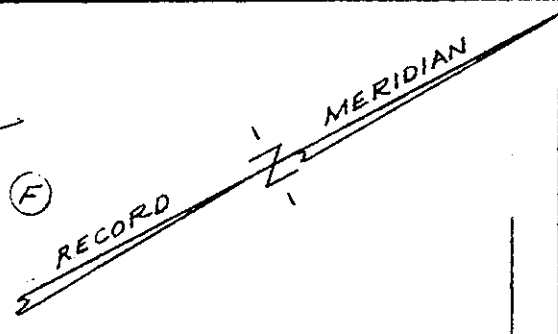

L. R. JOYNER & AUDREY S. JOYNER
D.B. 208, PG. 303
D.B. 208, PG. 305
D.B. 217, PG. 714
* 1.42 AS±

REFERENCE: P.B. 5, PG. 204 * JOYNER PROPERTY INCLUDES PARCEL (E) AND PART OF PARCEL (D) - "MONTGOMERY - SEAFORD" PLAT



PLAT
SHOWING PROPERTY OF
L. R. JOYNER & AUDREY S. JOYNER
BEING LOCATED ON BACK CREEK ROAD IN SEAFORD, GRAFTON MAGISTERIAL DISTRICT, YORK COUNTY, VIRGINIA
SCALE: 1" = 50' JULY 29, 1972
S. J. GLASS & ASSOCIATES
ENGINEERING SERVICES - HAMPTON, VIRGINIA
P. F. NO. A-J-120 FIELD WORK BY: W. J. J. W.