


"GEOR-GAYLE" SUBDIVISION

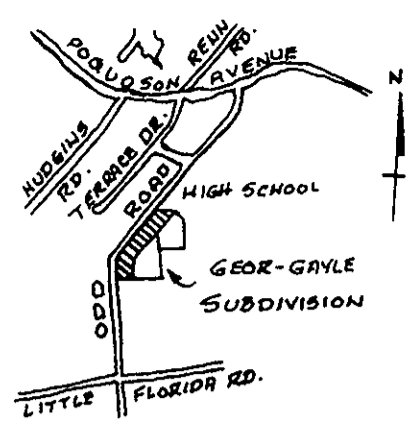

VICINITY SKETCH
1" = 2000'

CITY OF POQUOSON VIRGINIA
 JOHN W. LAWSON: CERTIFIED LAND SURVEYOR, N.N., VA.
 SCALE: 1" = 100' MAY 20, 1976

THIS IS TO CERTIFY THAT THE LAND EMBRACED IN THIS SUBDIVISION IS IN THE NAME OF POQUOSON LAND DEVELOPMENT CORPORATION AND CHARLES M. McDANIEL, ERNEST G. VALIANOS AND COWLES M. SPENCER AND WAS ACQUIRED BY THE FOLLOWING DEEDS:
 (1) POQUOSON LAND DEVELOPMENT CORPORATION FROM ALVA F. HUNT ET. AL. BY DEED DATED 18 MARCH 1976 AND RECORDED MARCH 22, 1976 IN DEED BOOK 285 PAGE 406.
 (2) CHARLES M. McDANIEL, ERNEST G. VALIANOS AND COWLES M. SPENCER FROM CHARLES V. WILSON ET. AL., BY DEED DATED 17 MARCH, 1976, AND RECORDED APRIL 12, 1976 IN DEED BOOK 286 Pg 217.

THIS PLAT OF SUBDIVISION IS WITH THE FREE CONSENT, AND IN ACCORDANCE WITH THE DESIRES AND WISHES OF THE UNDERSIGNED OWNERS AND PROPRIETORS:

POQUOSON LAND DEVELOPMENT CORPORATION
 Charles M. McDaniel, President
 Charles M. McDaniel, Ernest G. Valianos, Charles M. McDaniel, Cowles M. Spencer, Secretary


STATE OF VIRGINIA
 I, Peggy S. Watkins, A NOTARY PUBLIC, DO HEREBY CERTIFY THAT THE PERSONS WHOSE NAMES ARE SIGNED TO THE FOREGOING WRITING HAVE ACKNOWLEDGED THE SAME BEFORE ME IN MY STATE AND CITY AFORESAID.
 GIVEN UNDER MY HAND THIS 14th DAY OF June, 1976
 MY COMMISSION EXPIRES May 2, 1977
 Peggy S. Watkins, Notary Public

VIRGINIA, YORK COUNTY, TO WIT
 IN THE CLERK'S OFFICE OF THE CIRCUIT COURT FOR THE COUNTY OF YORK, THIS 14th DAY OF June, 1976, THIS MAP WAS PRESENTED AND ADMITTED TO RECORD AS THE LAW DIRECTS.
 TESTE Clerk, John M. Elliott

PLAT BOOK 9 PAGE 80

SURVEYOR'S CERTIFICATE
 TO THE BEST OF MY KNOWLEDGE AND BELIEF, ALL OF THE REQUIREMENTS AS SET FORTH IN THE ORDINANCE FOR APPROVAL OF PLATS OF SUBDIVISION FOR RECORDATION IN THE CITY OF POQUOSON, VIRGINIA, HAVE BEEN COMPLIED WITH.

John W. Lawson, Certified Land Surveyor

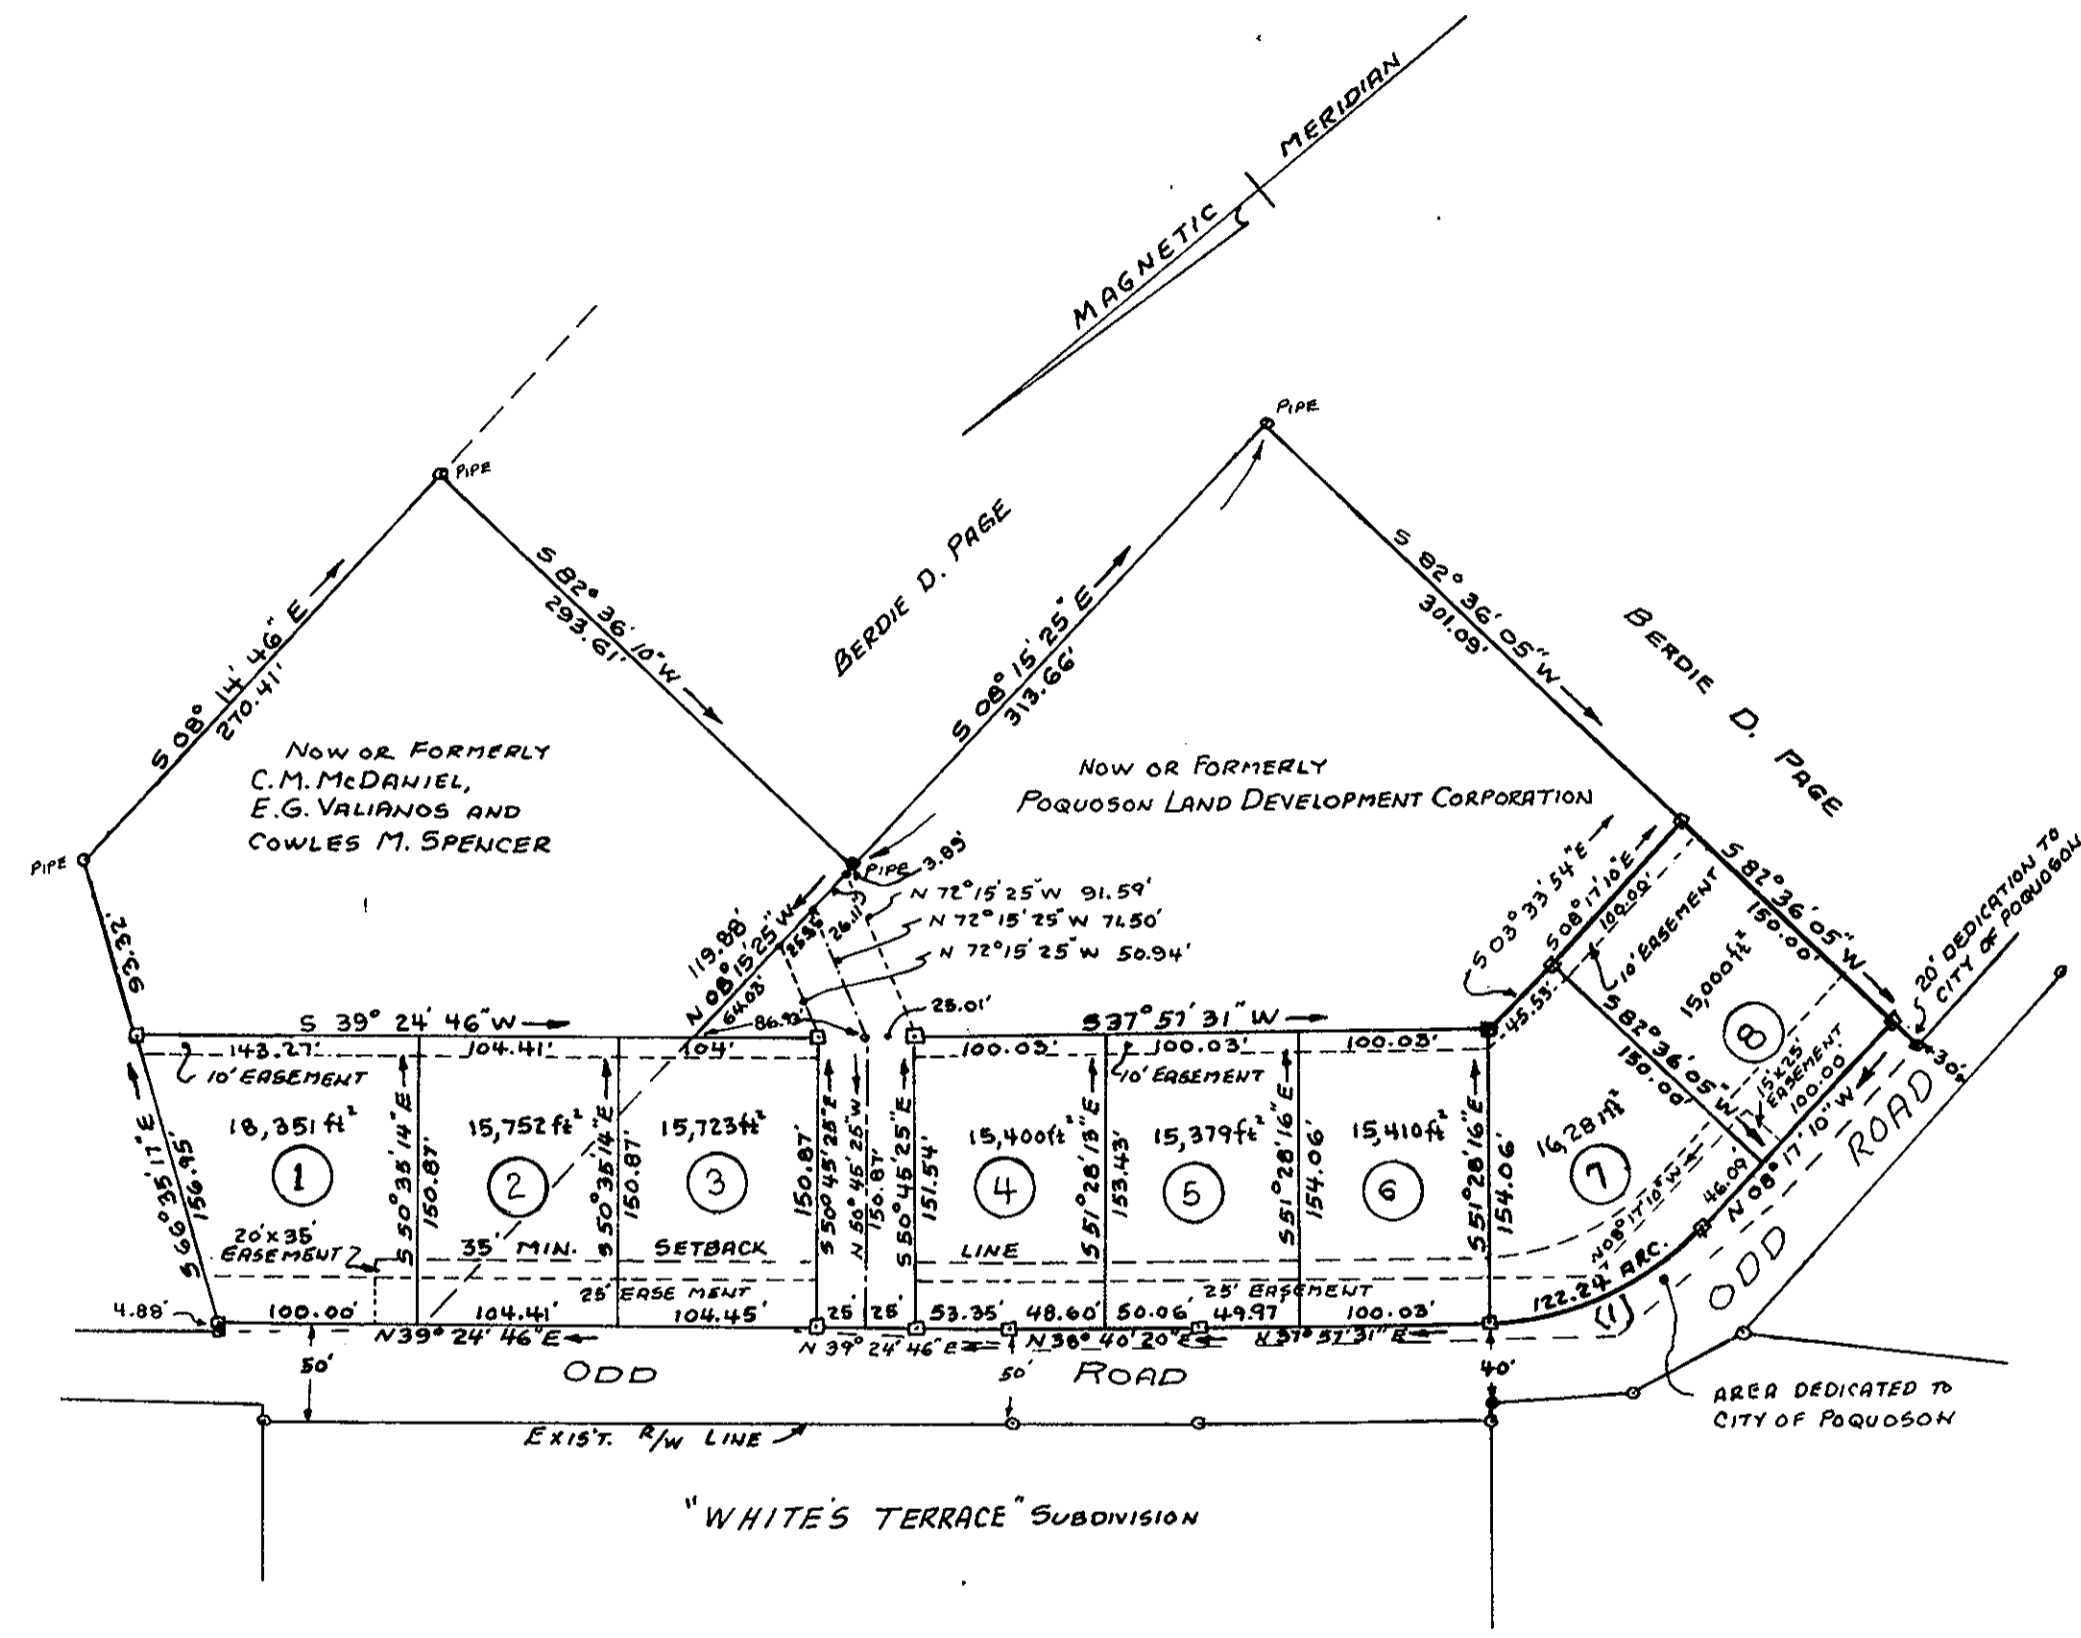

NEW POQUOSON HIGH SCHOOL

"WHITE'S TERRACE" SUBDIVISION

LEGEND:
 CONCRETE MONUMENTS SHOWN THUS —
 ALL EASEMENTS HEREBY DEDICATED TO THE CITY OF POQUOSON
 DRAINAGE & UTILITY EASEMENTS INDICATED THUS: ————

CURVE DATA					
NO.	Δ	RAD.	TANG.	CHORD	CHORD BEARING
1.	46°14'41"	151.45'	64.67'	118.95'	122.24' N 14°50'11" E



APPROVED FOR THE CITY OF POQUOSON
 Seymour Dinkens, 10 Jan '76, City Manager