

VICINITY MAP
1" = 2000'

STATE OF VIRGINIA
 COUNTY OF YORK
 IN THE CLERK'S OFFICE OF THE CIRCUIT COURT
 FOR THE COUNTY OF YORK THE 7 DAY OF Sept. 1976
 THIS MAP WAS PRESENTED AND ADMITTED TO RECORD
 AS THE LAW DIRECTS, PLAT BOOK 9, PAGE 97.

TESTE: Edith M. Elliott
 Clerk
By: Catherine Bender, D.C.

THIS SUBDIVISION IS WITH FREE CONSENT AND
 IN ACCORDANCE WITH THE DESIRES OF THE UNDERSIGNED
 OWNERS AND PROPRIETORS

Grayson G. Fentress
 GRAYSON G. FENTRESS
 TRUSTEE OF YORK WAYSIDE LAND TRUST

I, Mildred Guil Gibson, A NOTARY PUBLIC IN
 AND FOR THE City OF Williamsburg, DO HEREBY CERTIFY
 THAT THE ABOVE NAMED PERSONS WHOSE NAMES ARE
 SIGNED TO THE FOREGOING WRITING HAVE ACKNOWLEDGED
 THE SAME BEFORE ME IN MY City AND STATE AFORE-
 SAID.

GIVEN UNDER MY HAND THIS 7 DAY OF August
 1976.

Mildred Guil Gibson
 Notary Public

MY COMMISSION EXPIRES Sept 11, 1979.

MINIMUM BUILDING SET BACK LINE SHOWN



DENOTES IRON PIPES FOUND / SET.


EASEMENT SHOWN THUS ARE HEREBY CONVEYED TO THE
 COUNTY OF YORK FOR DRAINAGE & OTHER UTILITIES.

AREA WITHIN LOTS = 3.19 AC.
 TOTAL SUBDIVIDED AREA = 3.19 AC.

THIS IS TO CERTIFY THAT THE LAND EMBRACED IN THIS
 SUBDIVISION IS IN THE NAME OF GRAYSON G. FENTRESS, TRUSTEE
 OF YORK WAYSIDE LAND TRUST, AND WAS ACQUIRED FROM YORK
 WAYSIDE, INC., BY DEED DATED MARCH 25, 1975, AND DULY RECORDED
 IN THE CLERK'S OFFICE OF CIRCUIT COURT OF THE COUNTY OF YORK,
 VIRGINIA, IN DEED BOOK 283, PAGE 702.

James K. Alvis, Jr.
 JAMES K. ALVIS, JR.
 CERTIFIED LAND SURVEYOR

TO THE BEST OF MY KNOWLEDGE AND BELIEF,
 ALL THE REQUIREMENTS AS SET FORTH IN THE ORDIN-
 ANCE FOR APPROVING PLATS OF SUBDIVISIONS IN THE
 COUNTY OF YORK, VIRGINIA, HAVE BEEN COMPLIED
 WITH, INCLUDING A CLOSURE OF NOT LESS THAN
 1/10,000.

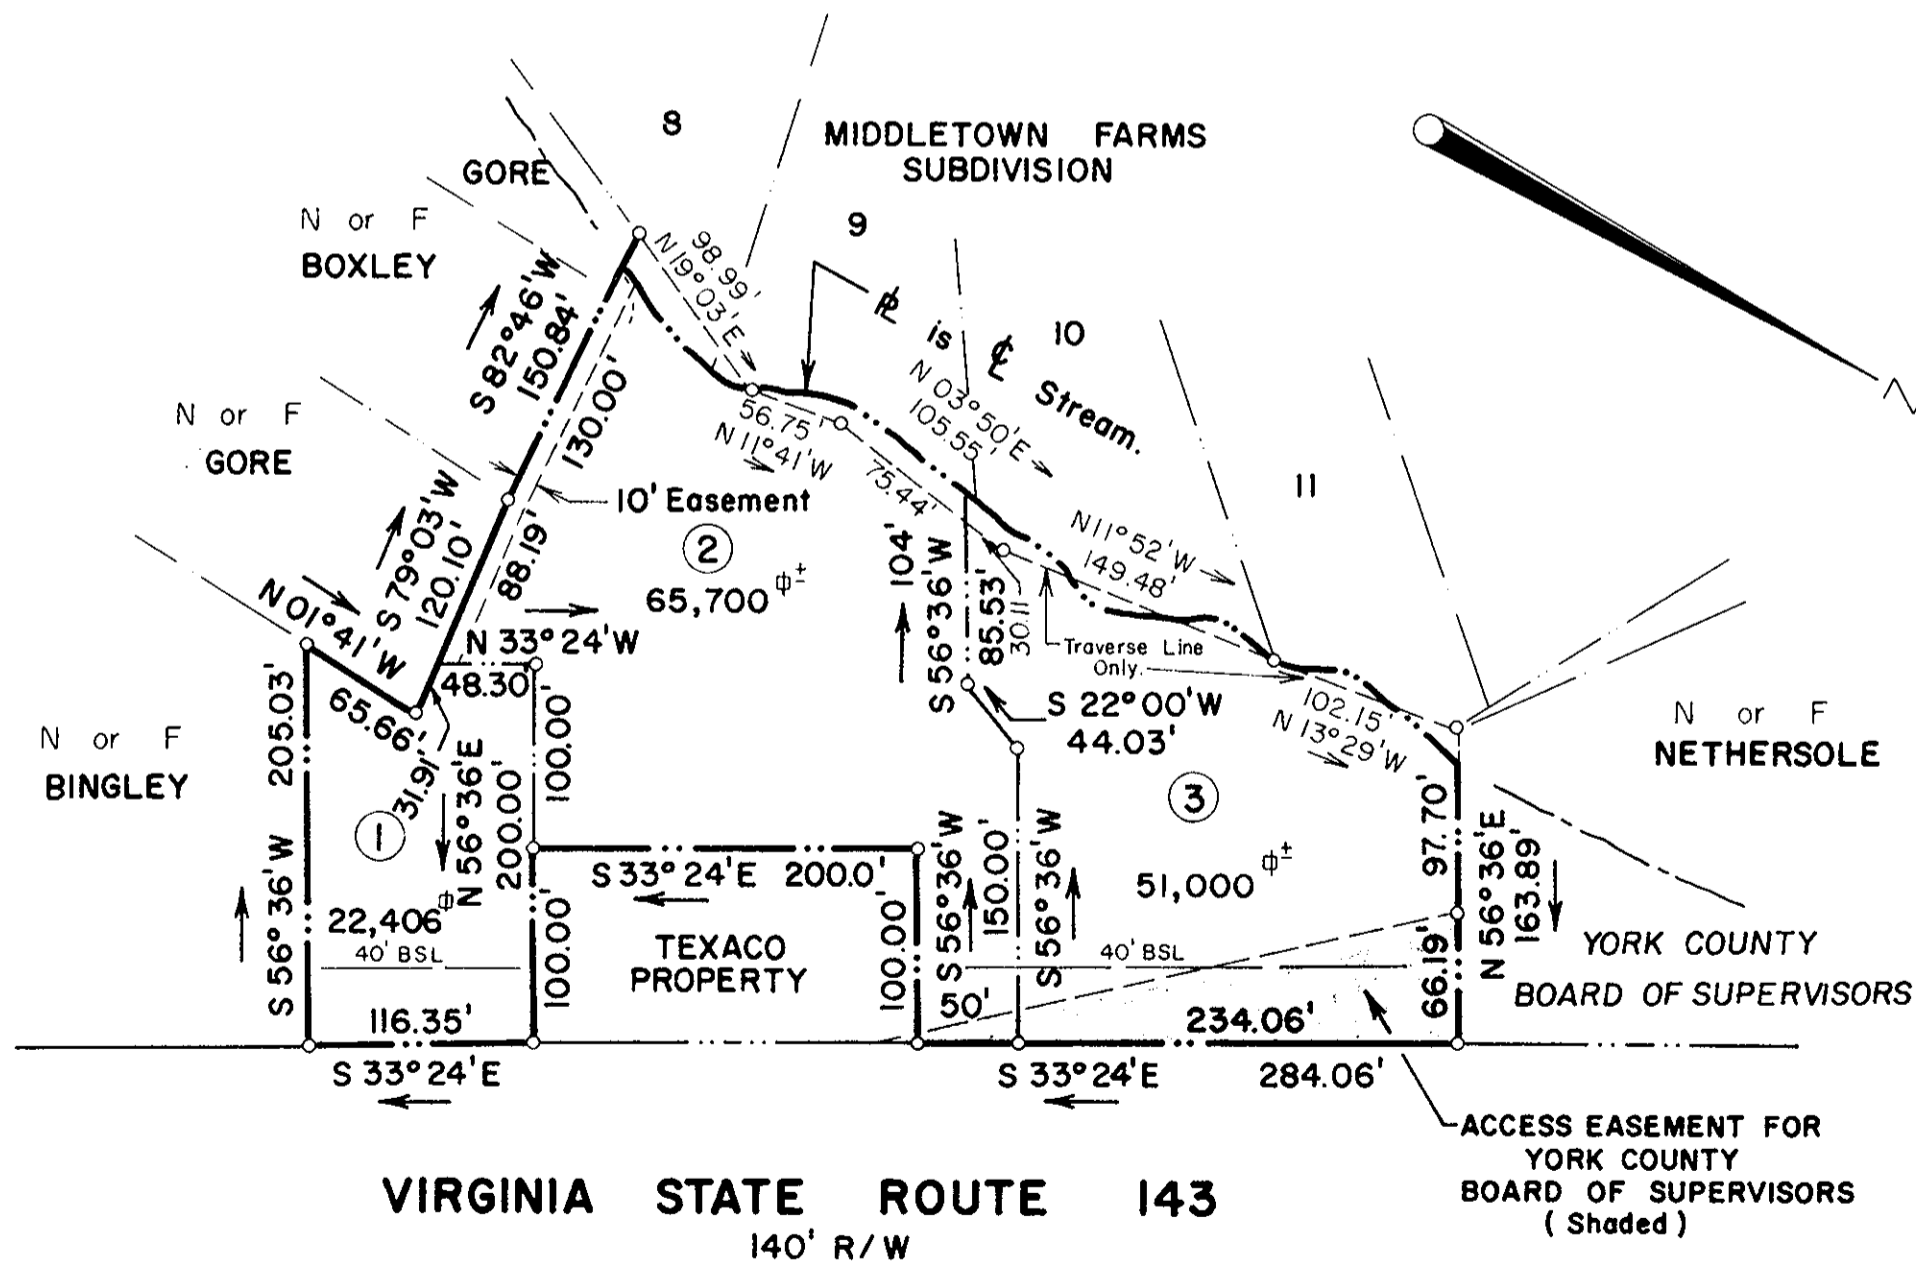

YORK COUNTY, VIRGINIA
APPROVED
 YORK COUNTY BOARD OF SUPERVISORS
 BY: H. E. Davis
 PLAT APPROVING AGENT
 DATE: September 2, 1976
 VARIATIONS APPROVED DATE: None

YORK WAYSIDE
 YORK COUNTY, VIRGINIA
 JAMES K. ALVIS, JR.
 CERTIFIED LAND SURVEYOR
 NEWPORT NEWS, VIRGINIA