

This Subdivision of Property of Busch Properties, Inc. James City County, Virginia, as the same appears on this plat is with free consent and in accordance with the desires of the undersigned Owner.

BUSCH PROPERTIES, INC.

By Richard G. Knight

Attest Michael J. Swamy

STATE OF VIRGINIA
CITY OF WILLIAMSBURG


TO WIT:

I, DAVID W. OTAY a Notary Public in and for the City and State aforesaid do hereby certify that RICHARD G. KNIGHT & MICHAEL J. SWAMY whose names are signed to the foregoing writing bearing date on the 12 day of MAY have acknowledged the same before me in my City and State aforesaid.

Given unto my hands this 12 day of MAY

David W. Otay
Notary Public

NOTE:
COORDINATES ARE IN FEET
AND REFER TO VIRGINIA STATE
PLANE COORDINATE SYSTEM,
SOUTH ZONE.

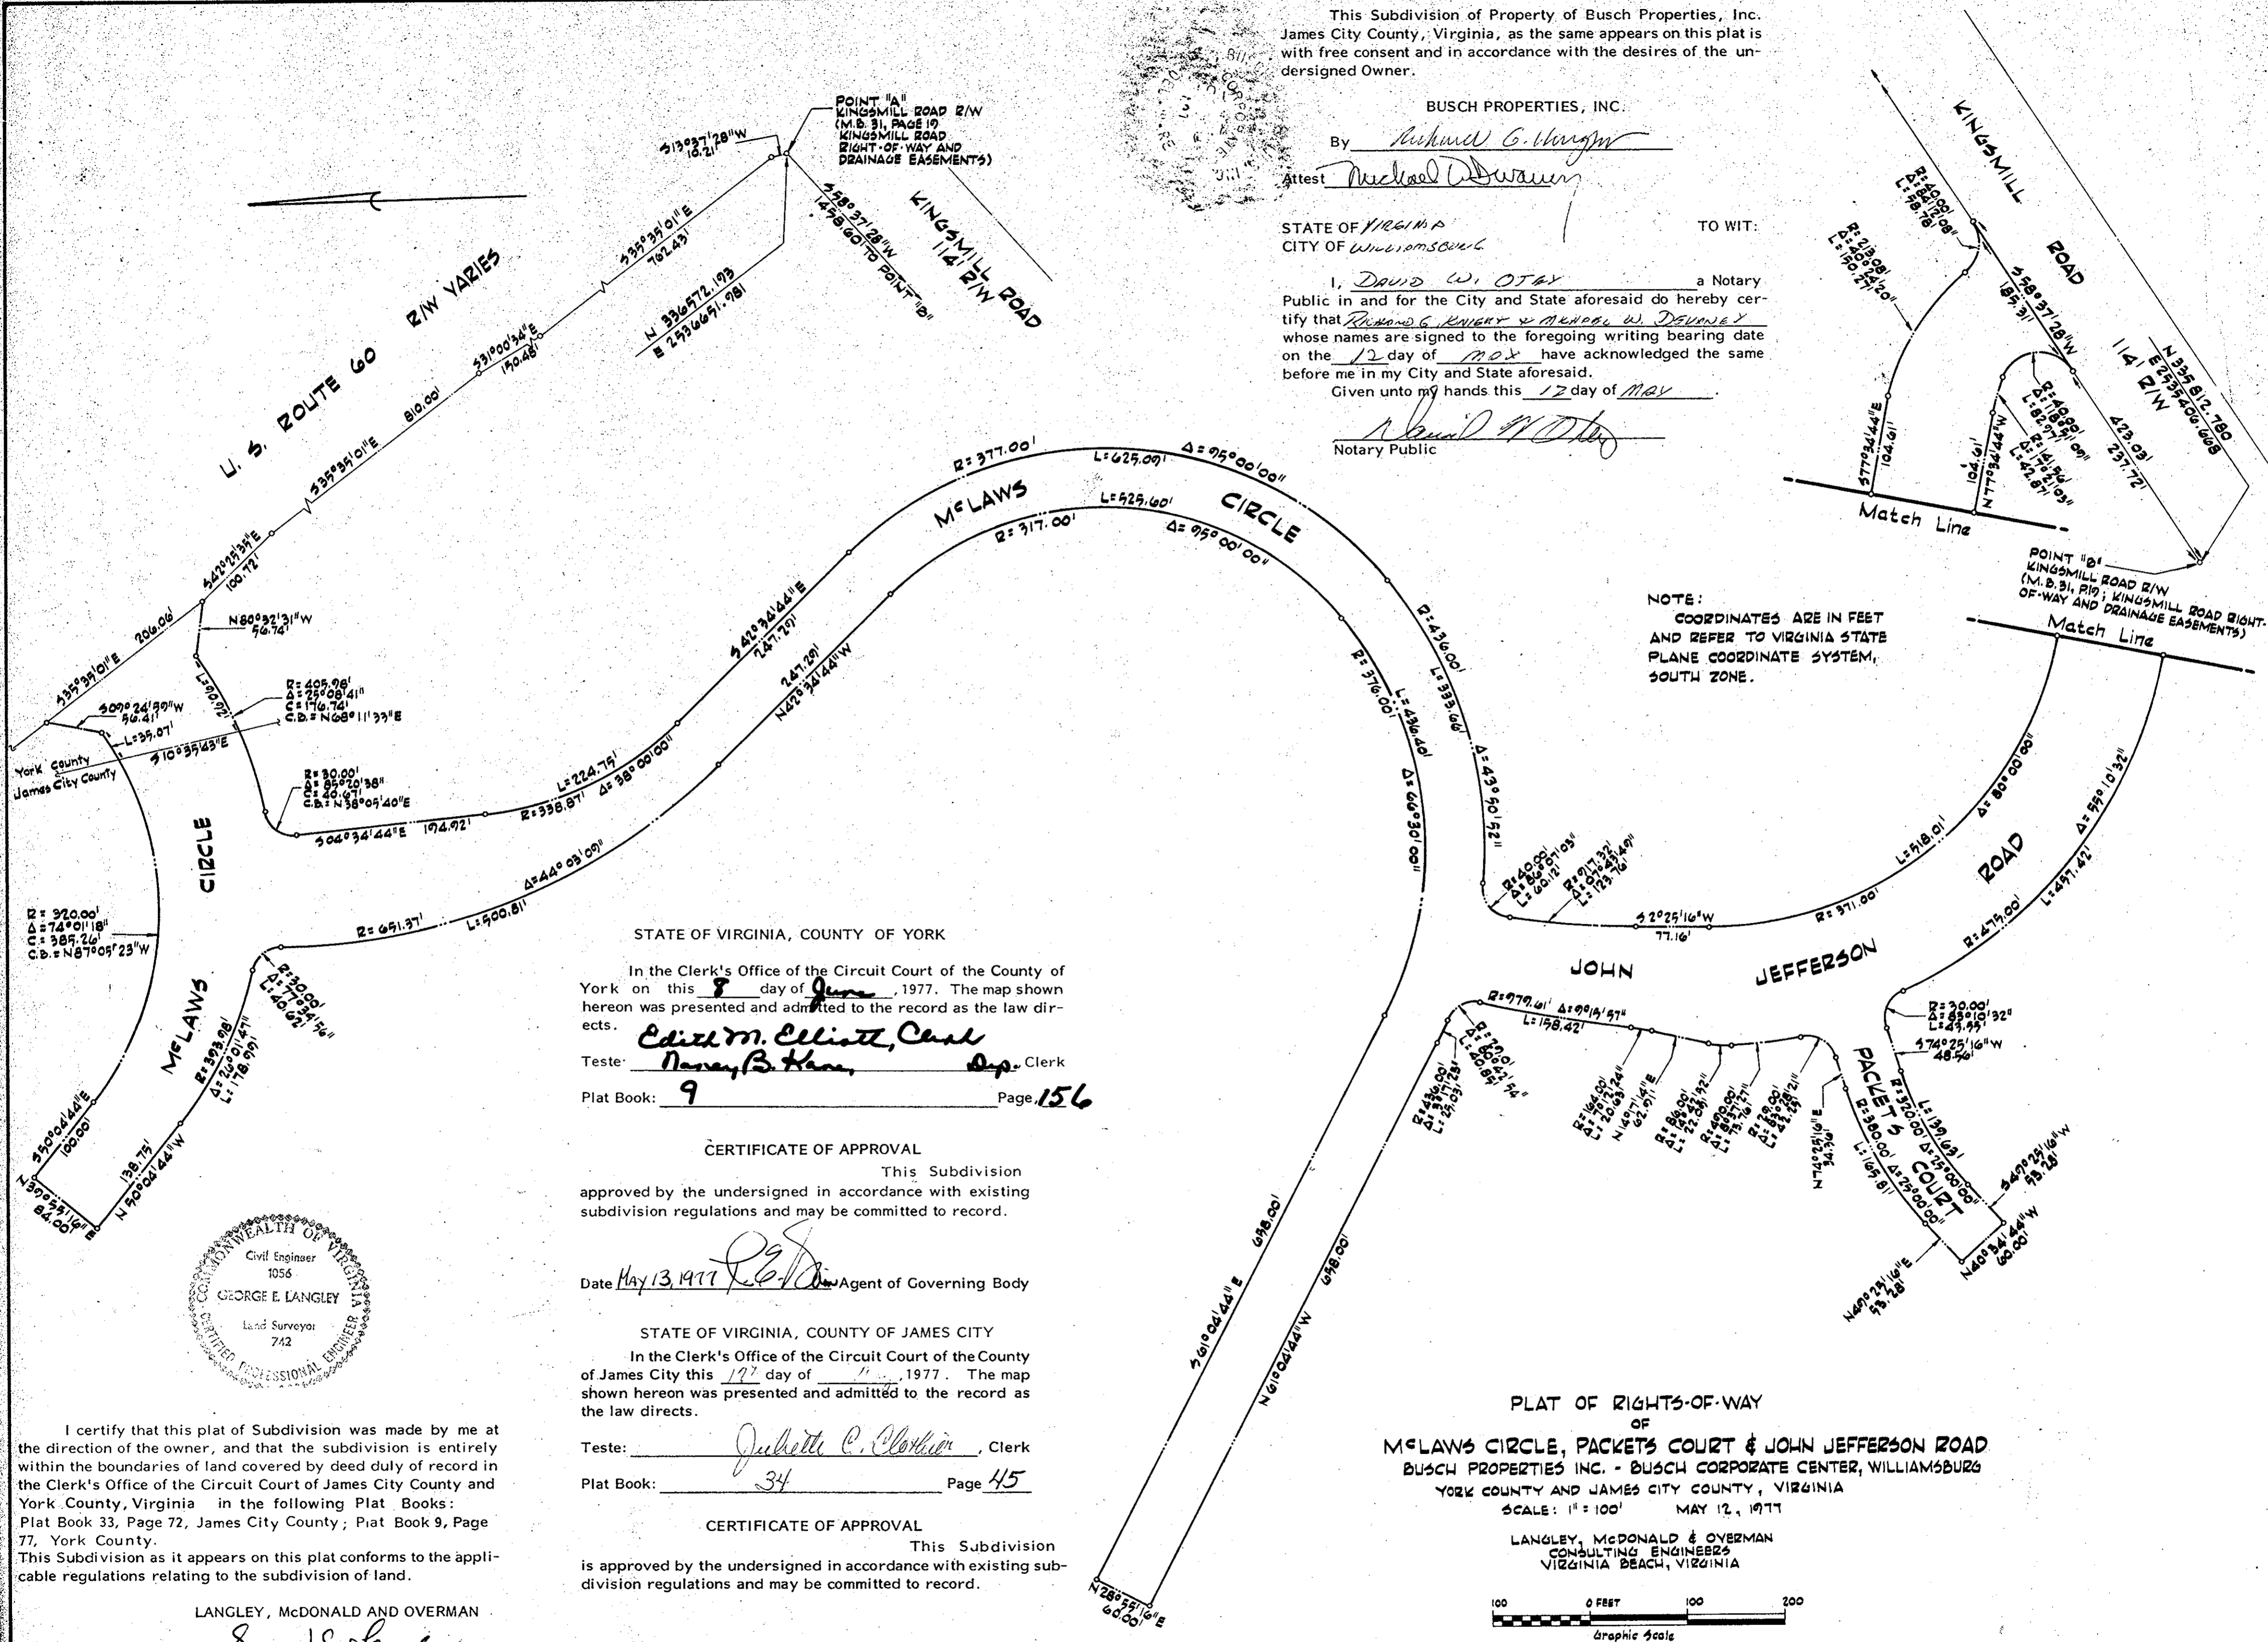

STATE OF VIRGINIA, COUNTY OF YORK

In the Clerk's Office of the Circuit Court of the County of York on this 8 day of June, 1977. The map shown hereon was presented and admitted to the record as the law directs.

Teste: Edith M. Elliott, Clerk
Nancy B. Khan, Dep. Clerk

Plat Book: 9 Page: 156

CERTIFICATE OF APPROVAL

This Subdivision approved by the undersigned in accordance with existing subdivision regulations and may be committed to record.

Date May 13, 1977 [Signature] Agent of Governing Body

STATE OF VIRGINIA, COUNTY OF JAMES CITY

In the Clerk's Office of the Circuit Court of the County of James City this 12 day of May, 1977. The map shown hereon was presented and admitted to the record as the law directs.


Teste: Judith C. Clothier, Clerk

Plat Book: 34 Page: 45

CERTIFICATE OF APPROVAL

This Subdivision is approved by the undersigned in accordance with existing subdivision regulations and may be committed to record.

Date Henry H. Steph Agent of Governing Body

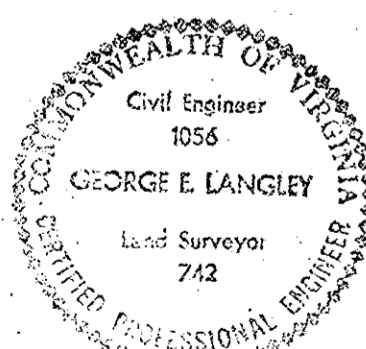

I certify that this plat of Subdivision was made by me at the direction of the owner, and that the subdivision is entirely within the boundaries of land covered by deed duly of record in the Clerk's Office of the Circuit Court of James City County and York County, Virginia in the following Plat Books: Plat Book 33, Page 72, James City County; Plat Book 9, Page 77, York County. This Subdivision as it appears on this plat conforms to the applicable regulations relating to the subdivision of land.

LANGLEY, McDONALD AND OVERMAN
By Seagr E. Langley

PLAT OF RIGHTS-OF-WAY
OF
MCLAWS CIRCLE, PACKETS COURT & JOHN JEFFERSON ROAD
BUSCH PROPERTIES INC. - BUSCH CORPORATE CENTER, WILLIAMSBURG
YORK COUNTY AND JAMES CITY COUNTY, VIRGINIA
SCALE: 1" = 100' MAY 12, 1977

LANGLEY, McDONALD & OVERMAN
CONSULTING ENGINEERS
VIRGINIA BEACH, VIRGINIA

