

Flat Book No. 9 Page 193

Deed Book 307, Page 629.

Filed in the Clerk's Office, Circuit Court, York Co., Va.  
the 21<sup>st</sup> day of November 1977


Teste:  
Edith M. Elliott, Clerk  
Catherine Barber D. C.

NOW OR FORMERLY  
RAY BURCHER

NOW OR FORMERLY  
HOWARD BURCHER

APPROX. LOCATION OF  
HAMPTON ROADS  
SANITATION DISTRICT  
EASEMENT

NOW OR FORMERLY  
MARY BUCHANAN

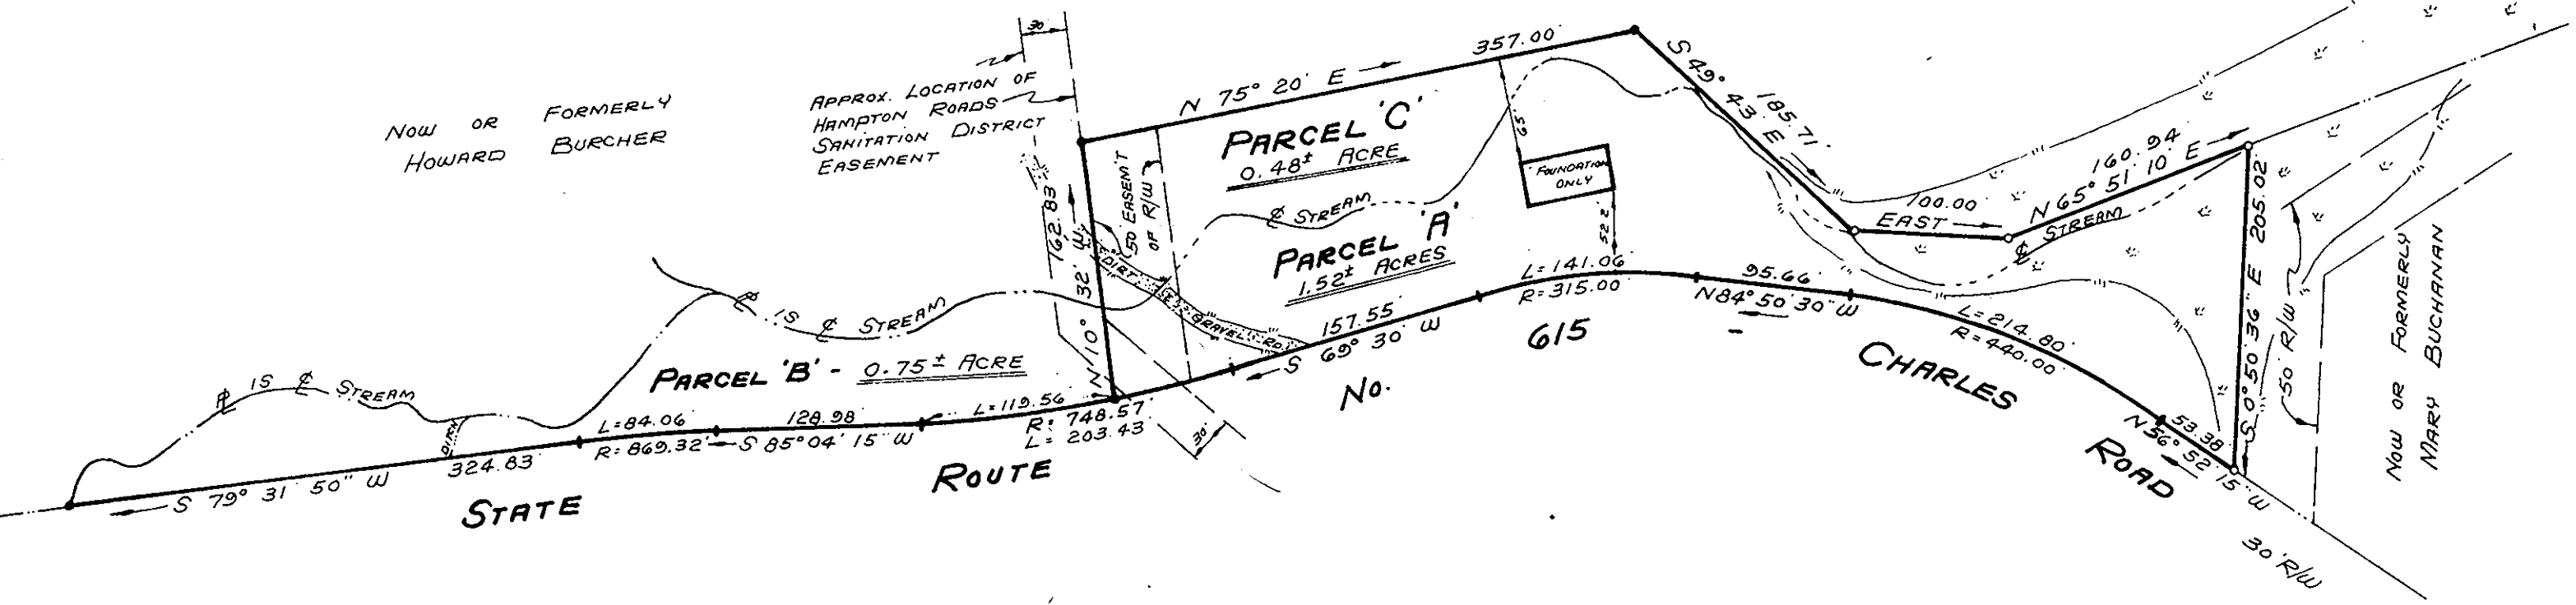

- SYMBOLS DENOTE
- PIPE FOUND
  - PIPE SET
  - ROD FOUND
  - CONC. MONUMENT
  - HUB

I, Edward J. Keller  
HEREBY CERTIFY THAT THE  
SURVEY REPRESENTED BY THIS  
PLAT WAS MADE BY ME ON THIS  
DATE AND IS CORRECT. THERE  
ARE NO ENCROACHMENTS  
UNLESS SHOWN HEREON.

E. J. KELLER, INC.  
LAND SURVEYOR  
NEWPORT NEWS, VIRGINIA

JOB LOCATION

PLAT OF THE PROPERTY OF :

PARCEL 'A' - CONTAINING 1.52± ACRES  
PARCEL 'B' - CONTAINING 0.75± ACRE  
PARCEL 'C' - CONTAINING 0.48± ACRE

GRAFTON DISTRICT  
YORK COUNTY, VIRGINIA.

CODE: 77-491

TO: GAULTNEY

SCALE: 1" = 100'

DATE: 1 Nov 77