


Plat Book No. 9 Page 205

Filed in the Clerk's Office, Circuit Court, York Co., Va.
the 17th day of January 1978

Teste:
Edith M. Elliott, Clerk
Edith M. Elliott D.C.

*Jan 17, 1977
approved for
recording
Seaman
City Manager
Pogonson*

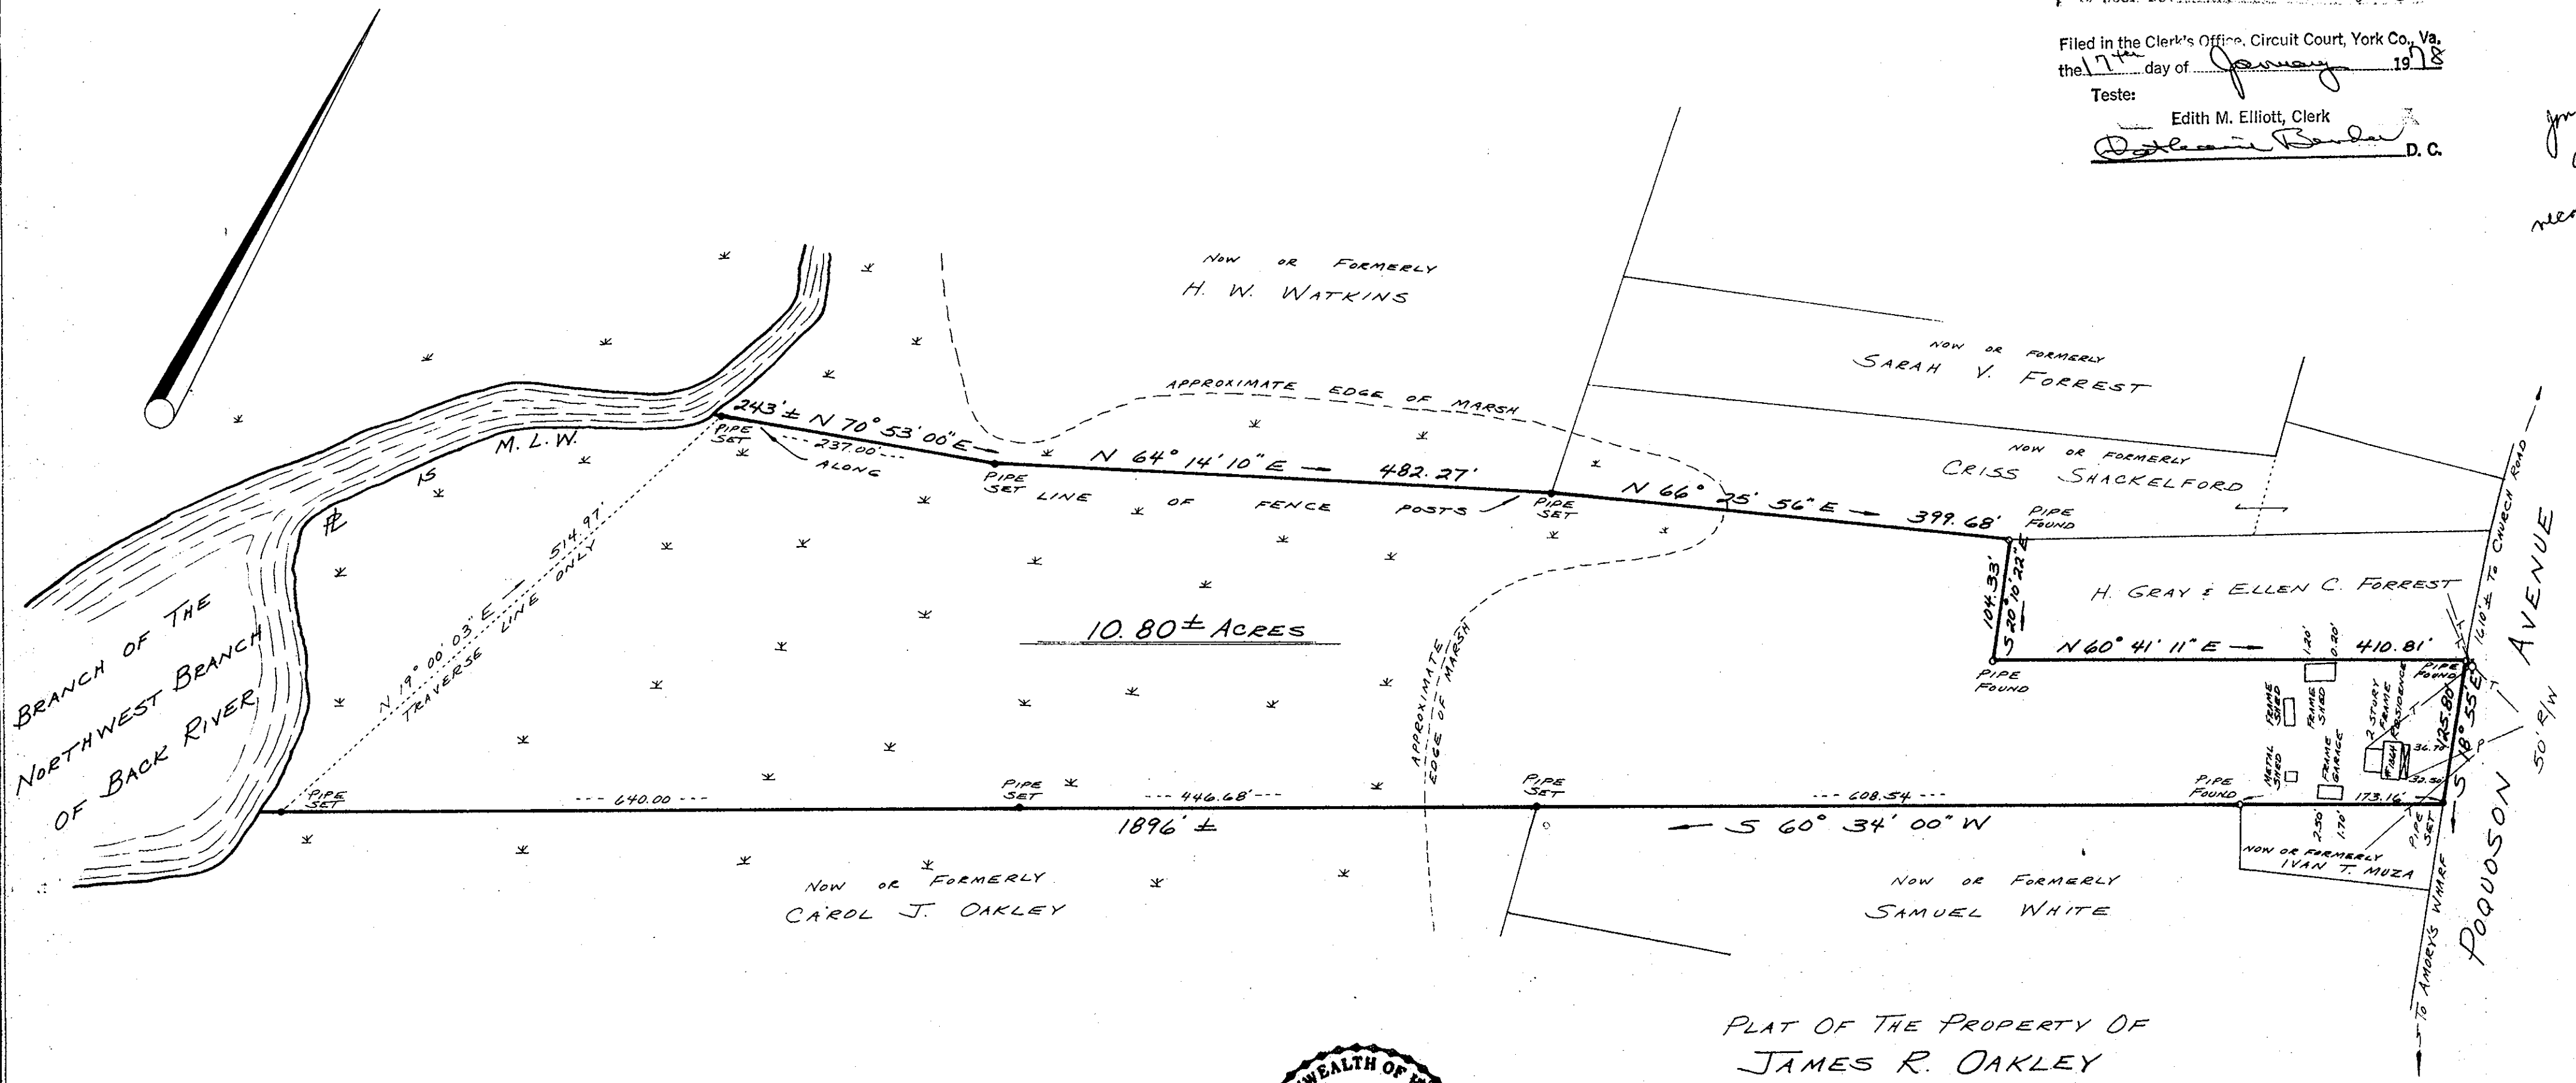

- REFERENCES:
- DEED BOOK 132 PAGE 263
 - DEED BOOK 262 PAGES 229-231
 - DEED BOOK 125 PAGE 248
 - DEED BOOK 83 PAGE 262
 - WILL BOOK 29 PAGE 378
 - DEED BOOK 183 PAGE 56
 - PLAT BOOK 1 PAGE 108

E. J. KELLER, INC.
LAND SURVEYOR
NEWPORT NEWS, VA.



PLAT OF THE PROPERTY OF
JAMES R. OAKLEY
PARCEL OF LAND
CONTAINING 10.80± ACRES
CITY OF POGOON
VIRGINIA

SCALE: 1" = 100' DATE: DEC. 30, 1977