

STATE OF VIRGINIA  
 COUNTY OF YORK, TO WIT:  
 IN THE CLERK'S OFFICE OF THE CIRCUIT COURT FOR  
 THE COUNTY OF YORK THIS 11th DAY OF October, 1979,  
 THIS MAP WAS PRESENTED AND ADMITTED TO RECORD  
 AS THE LAW DIRECTS IN PLAT BOOK 9, PAGE 339.

TESTE: EDITH M. ELLIOTT, CLERK  
 CLERK  
 BY: Catharine Borden  
 DEPUTY CLERK


PLAT SHOWING THE PROPERTY OF  
**JOHN L. McCABE**  
 POQUOSON, VIRGINIA

**ROLAND D. BAIRD — SURVEYOR**  
 1236 POQUOSON AVENUE — POQUOSON, VIRGINIA — 23662

DATE: MAY 14, 1979 SCALE: 1" = 100' CALCULATED BEARINGS

I HEREBY CERTIFY THAT THIS PLAT REPRESENTS  
 A SURVEY MADE ON THE GROUND AND  
 IS, TO THE BEST OF MY KNOWLEDGE  
 AND BELIEF, TRUE AND CORRECT.

Roland D. Baird  
 ROLAND D. BAIRD, LS

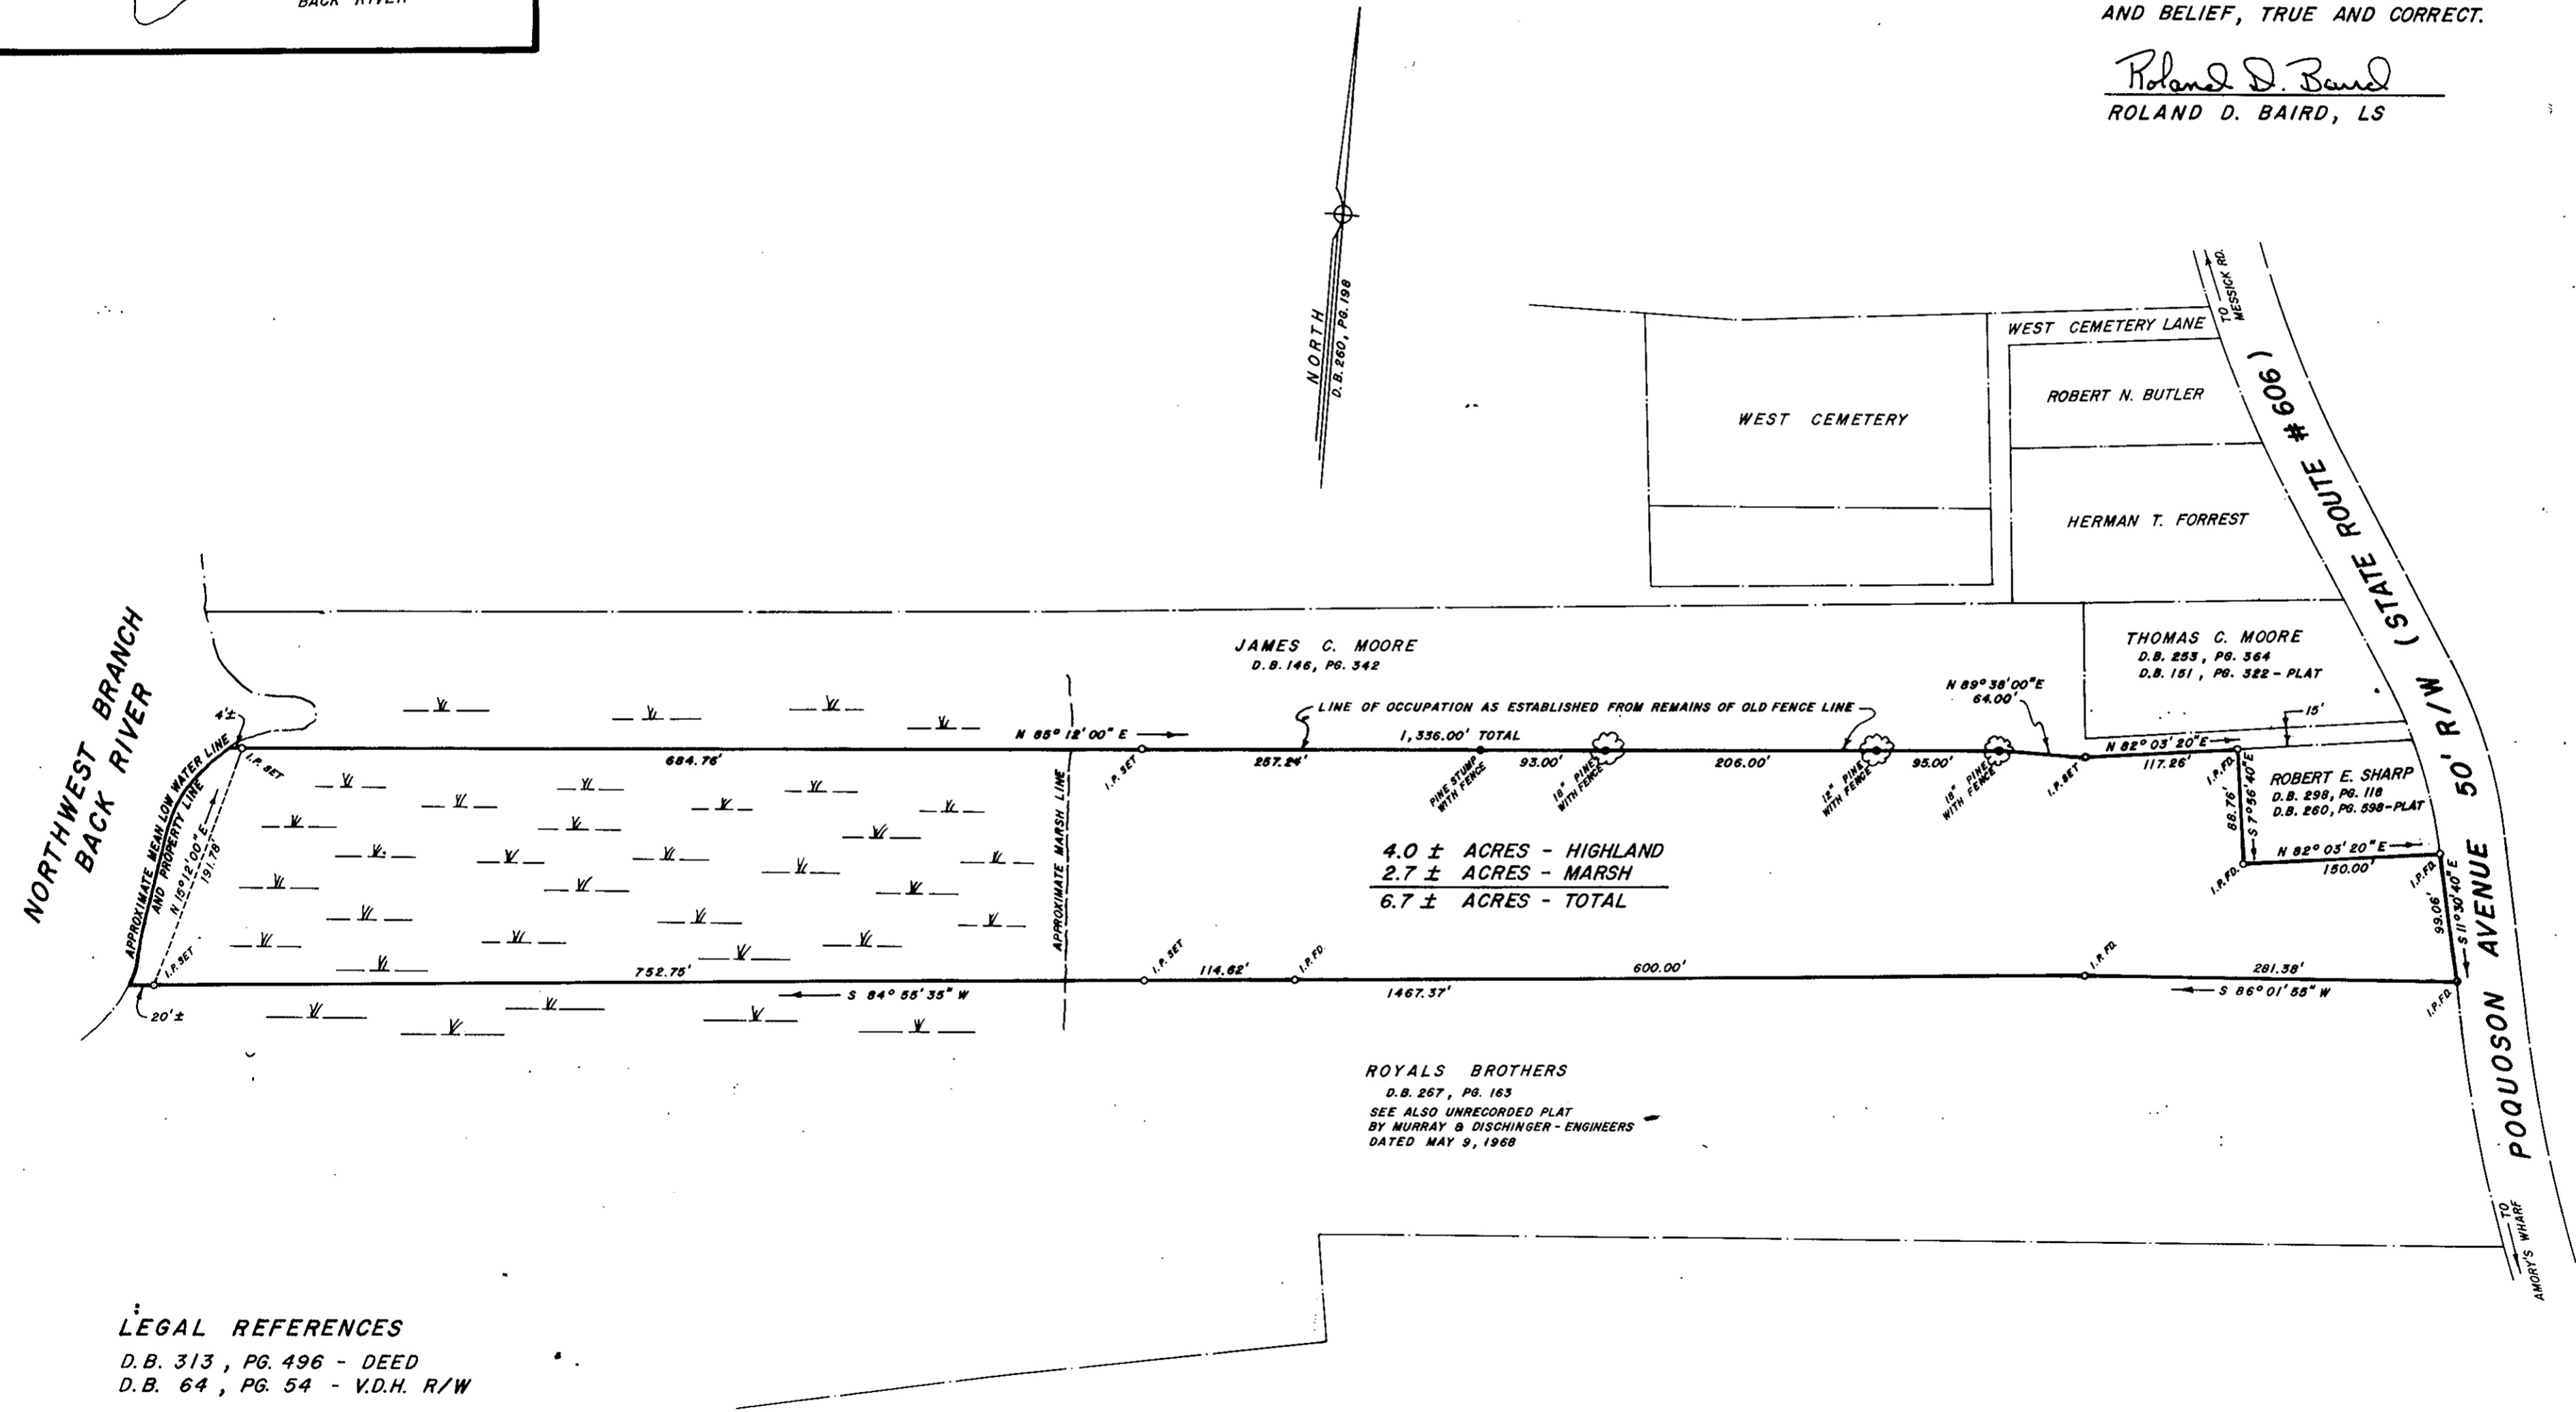

**LEGAL REFERENCES**  
 D.B. 313, PG. 496 - DEED  
 D.B. 64, PG. 54 - V.D.H. R/W

CITY OF POQUOSON  
 TAX MAP 41 - PARCEL 361

CITY OF POQUOSON, VIRGINIA  
 APPROVED FOR RECORDATION

George W. Dickerson  
 GEORGE W. DICKERSON - CITY MANAGER

DATE May 24, 1979