


POQUOSON SCHOOL BOARD
P. B. 8, PG. 471

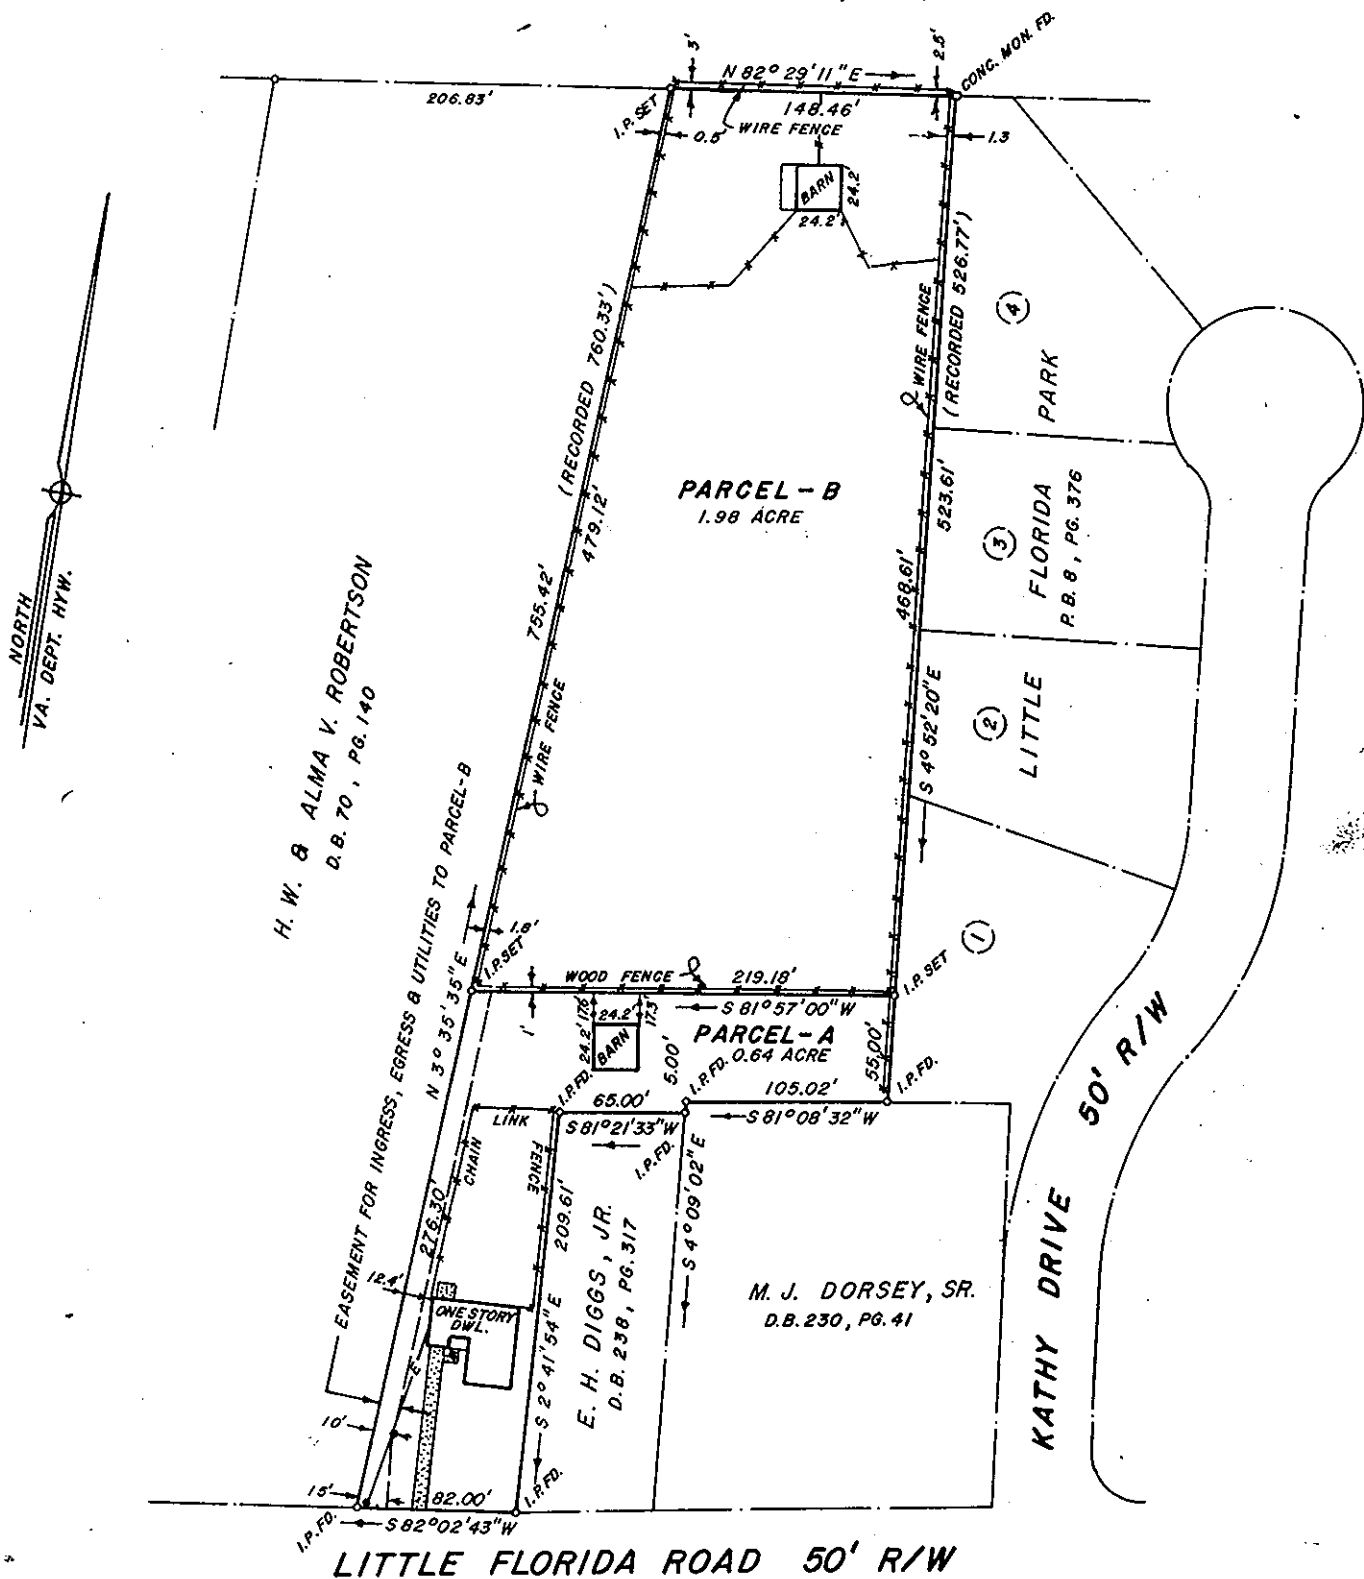

LEGAL REFERENCES

1st Book No. 9 Page 357

D. B. 311, PG. 87
D. B. 219, PG. 328


Filed in the Clerk's Office, Circuit Court, York Co., Va.

the 29 day of February, 1980

Teste:

Edith M. Elliott, Clerk

D. C.

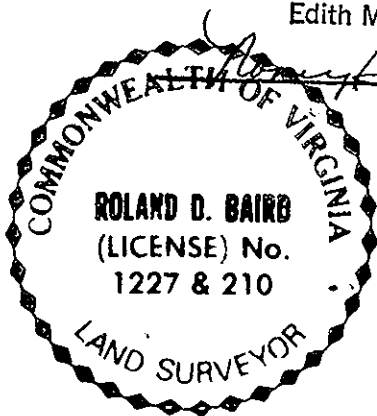

CITY OF POQUOSON, VIRGINIA

PLAT OF PARCELS A & B ; PROPERTY OF
RICHARD TOBY & CLAUDIA LOUISE ROBERTS

APPROVED FOR CITY OF POQUOSON

[Signature] 2/16/80
CITY MANAGER DATE

SCALE: 1" = 100'

SURVEYED BY

Roland D. Baird 8/24/79
ROLAND D. BAIRD, L.S. DATE
1236 POQUOSON AVENUE
POQUOSON, VIRGINIA 23662