


N/F
CAMELLIA PARK
PLAT BOOK 9, PG. 108

MERIDIAN PER P.B. 9, PG. 108

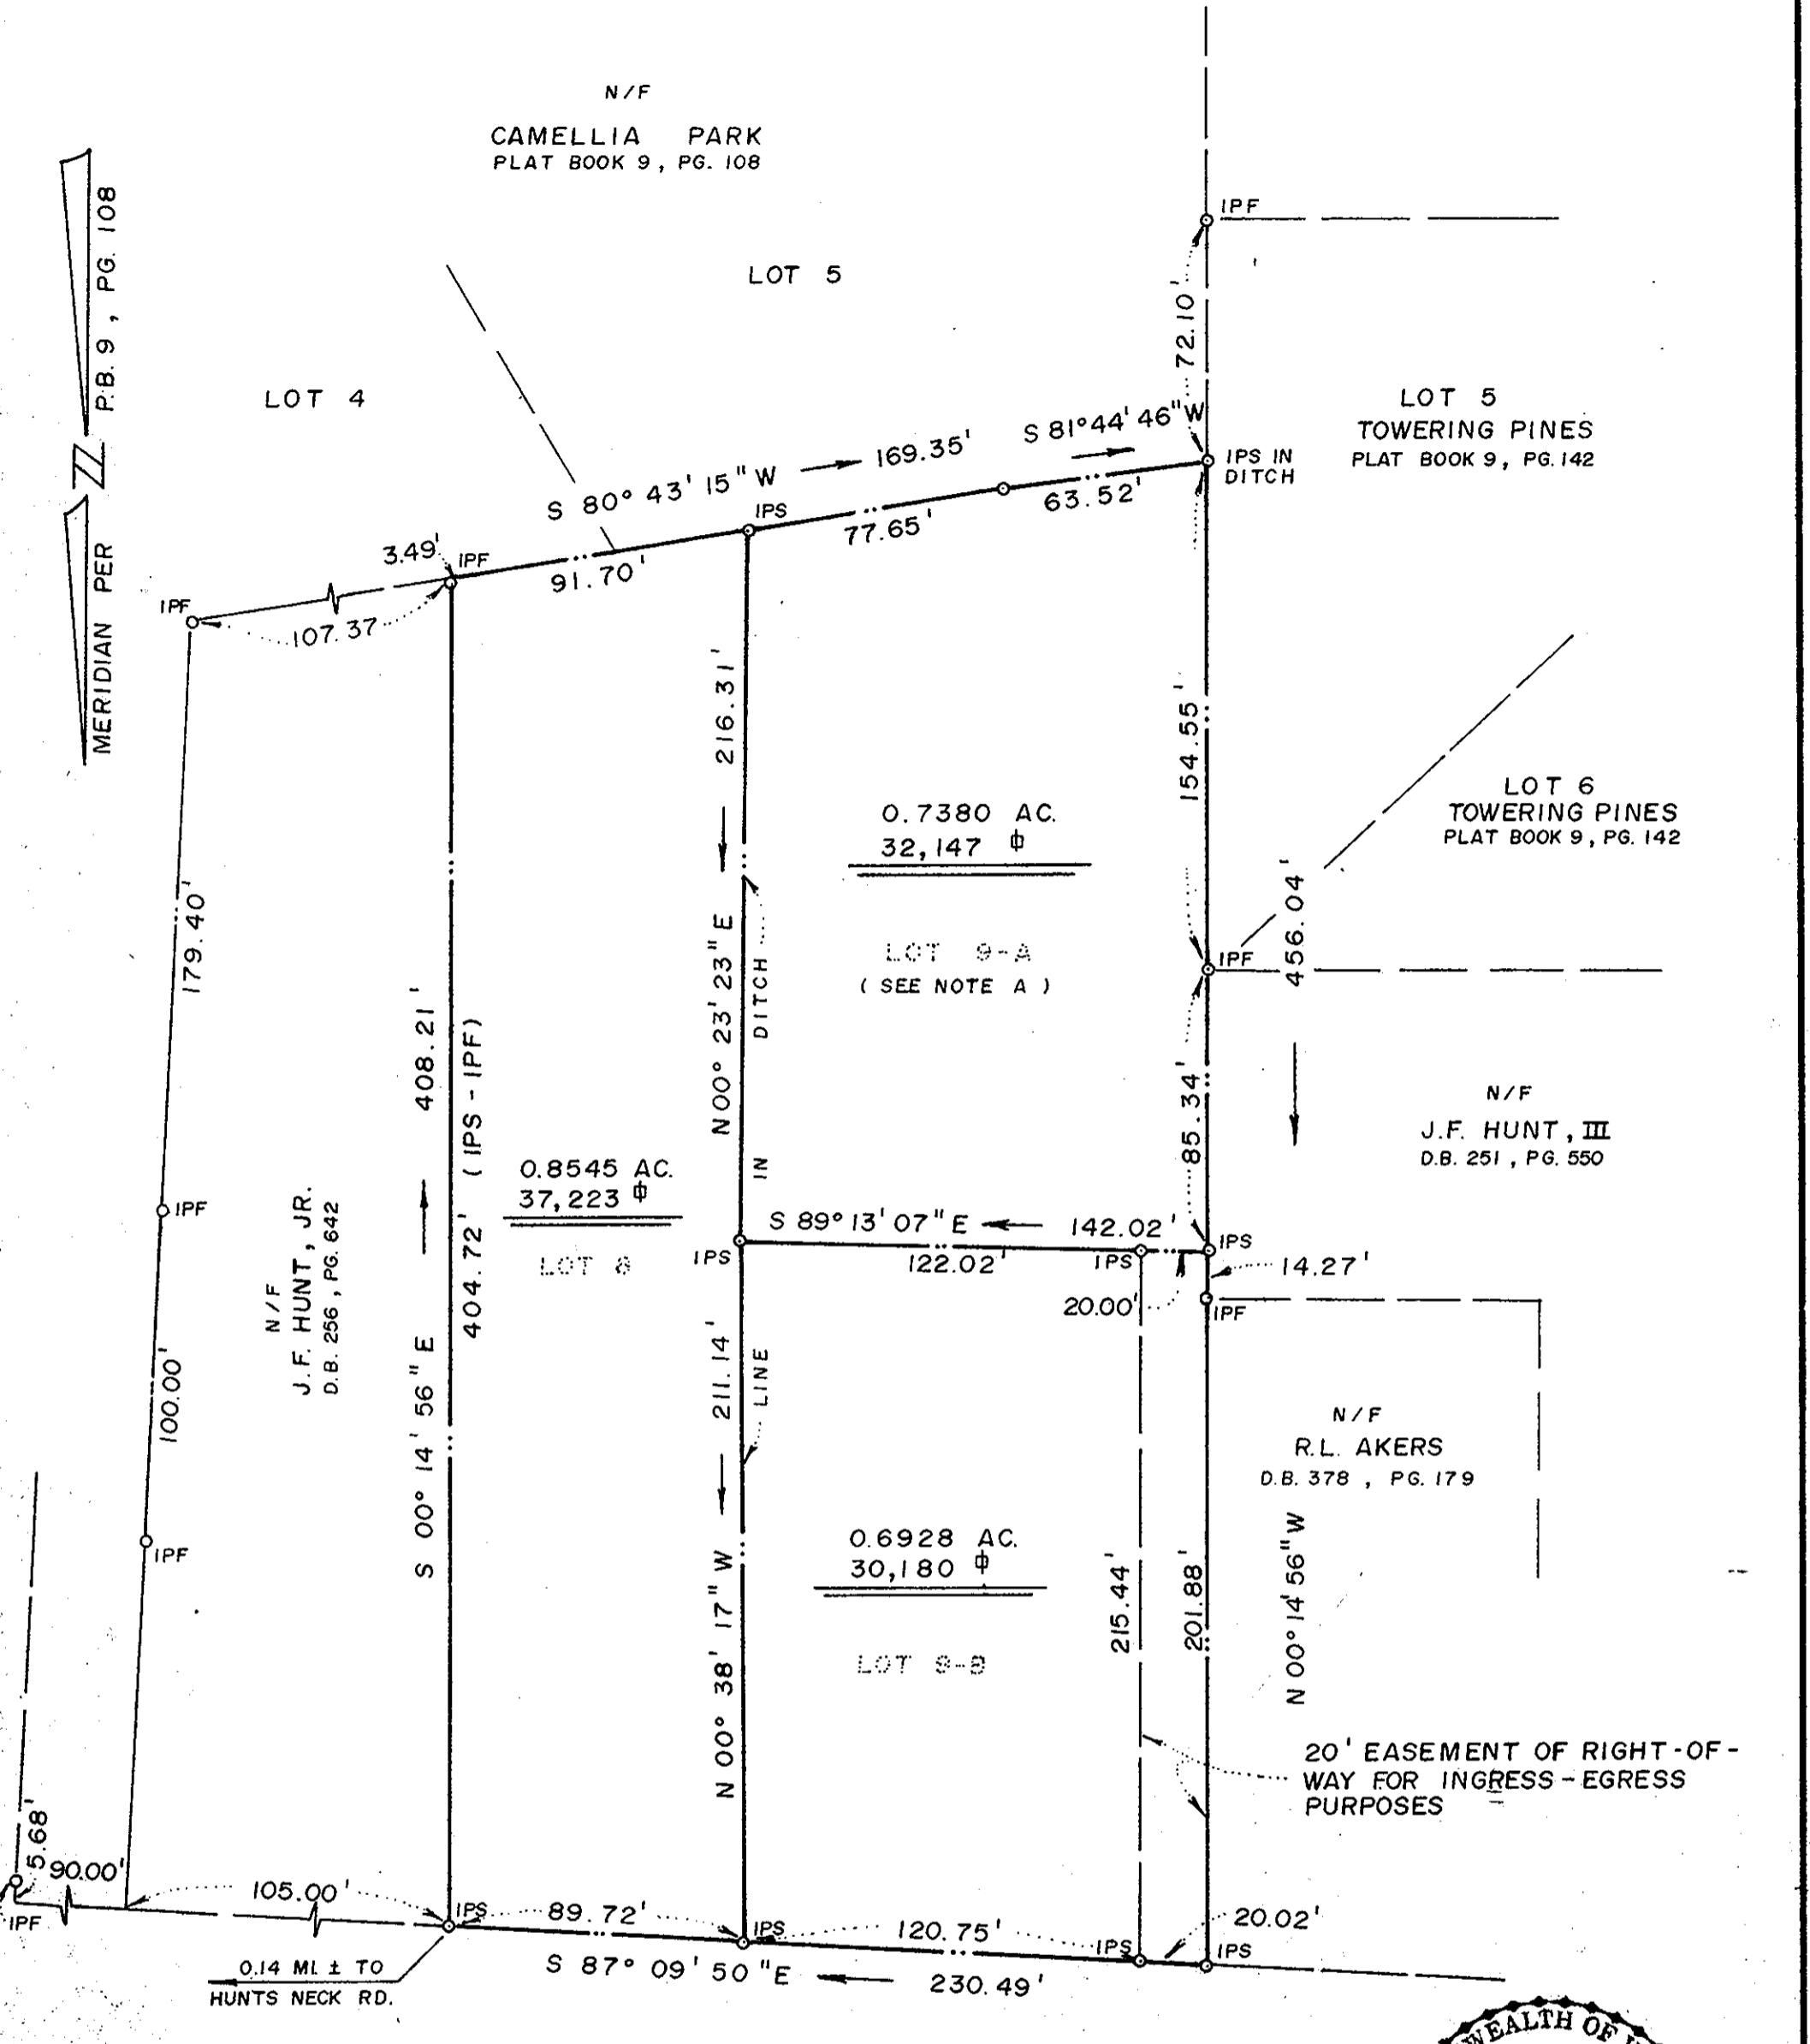


YORKTOWN ROAD
(30' R/W)

PROPERTY REFERENCE:
D.B. 55 PG. 265 & 266
TAX MAP SECTION 18-9

NOTE:
A - LOT 9-A TO BE CONVEYED
TO NANCY W. & NOEL A.
TALCOTT, JR.
(HUSBAND & WIFE)

Plat Book No. 10 Page 9

CITY OF POQUOSON APPROVED
DATE May 11, 1989
[Signature]
CITY MANAGER

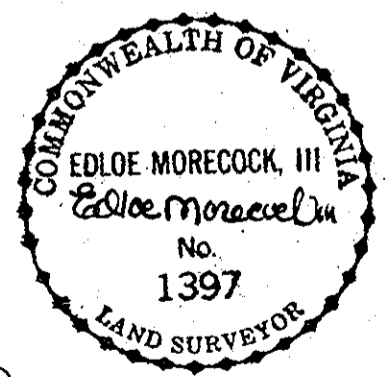

SUBJECT TO EASEMENTS,
RESTRICTIONS & RIGHTS-
OF-WAY.

PLAT SHOWING SURVEY OF
LOT 8 & DIVISION OF LOT 9
AND BEING THE LAND OF
ROBERT SINCLAIR AND MARGUERITE PHILLIPS WRIGHT

CITY OF POQUOSON, VIRGINIA
DATE: 5-2-84 SCALE: 1" = 50'

JOHNSON, MORECOCK & RUTH, INC.
CIVIL ENGINEER & LAND SURVEYORS
4396 B ROUTE 134
YORK COUNTY, VIRGINIA

Filed in the Clerk's Office, Circuit Court, York Co., Va.
the 14th day of May, 1989

Teste:
[Signature]
Edith M. Elliott, Clerk