


JAMES A FIRTH

JAMES A. FIRTH
D.B. 257, PG. 664

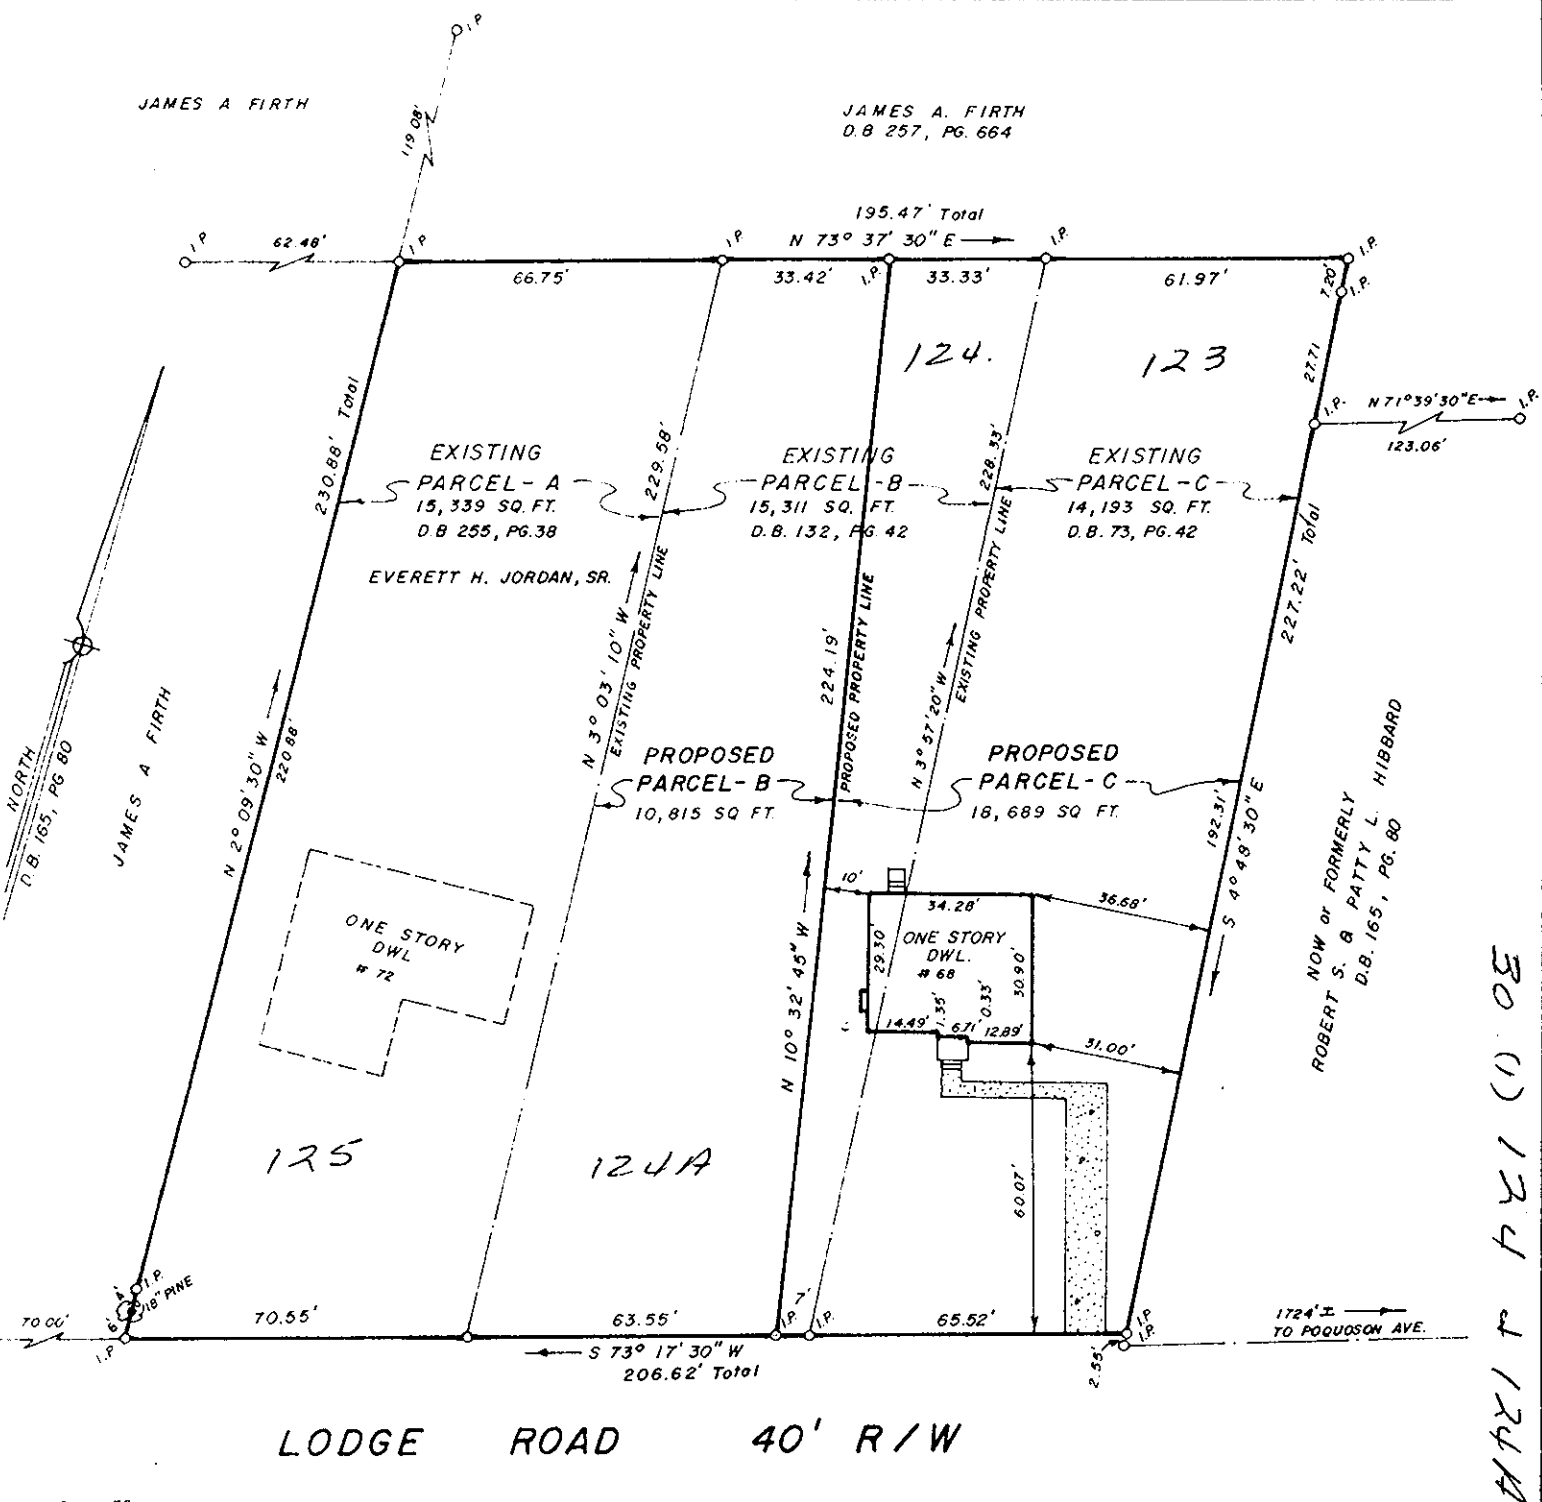

30 (1) 124 & 124A

NOTE: PROPOSED PARCEL-B IS TO BE ADDED TO AND BECOME PART OF PARCEL A.

Filed in the Clerk's Office, Circuit Court, York Co., Va. the 2nd day of January 1985

Teste:
Edith M. Elliott, Clerk
[Signature] D.C.
PB 10 page 72


CITY OF POQUOSON APPROVED
DATE 6-2-83
[Signature]
CITY MANAGER
30 (1) 123 & 125
30 (1) 124 & 124A

CITY OF POQUOSON, VIRGINIA

PLAT SHOWING PROPOSED REVISION OF PARCELS B & C

PROPERTY OF EVERETT H. JORDAN, SR. & BETTY ANN JORDAN.

68 LODGE ROAD

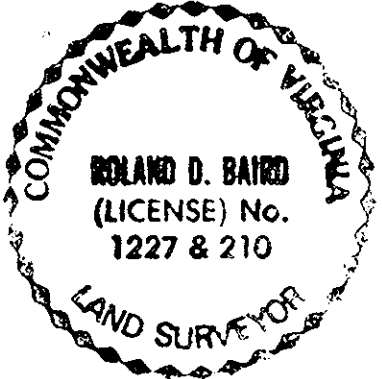

SCALE: 1" = 40'

SURVEYED BY:
Roland D. Baird
ROLAND D. BAIRD, LS
1236 POQUOSON AVENUE
POQUOSON, VIRGINIA 23662

5/26/83
DATE