



the 17th day of September 1985
Teste:
Edith M. Elliott, Clerk
Carol Drosselmeier, D.C.
Plat Book No. 10 Page 162

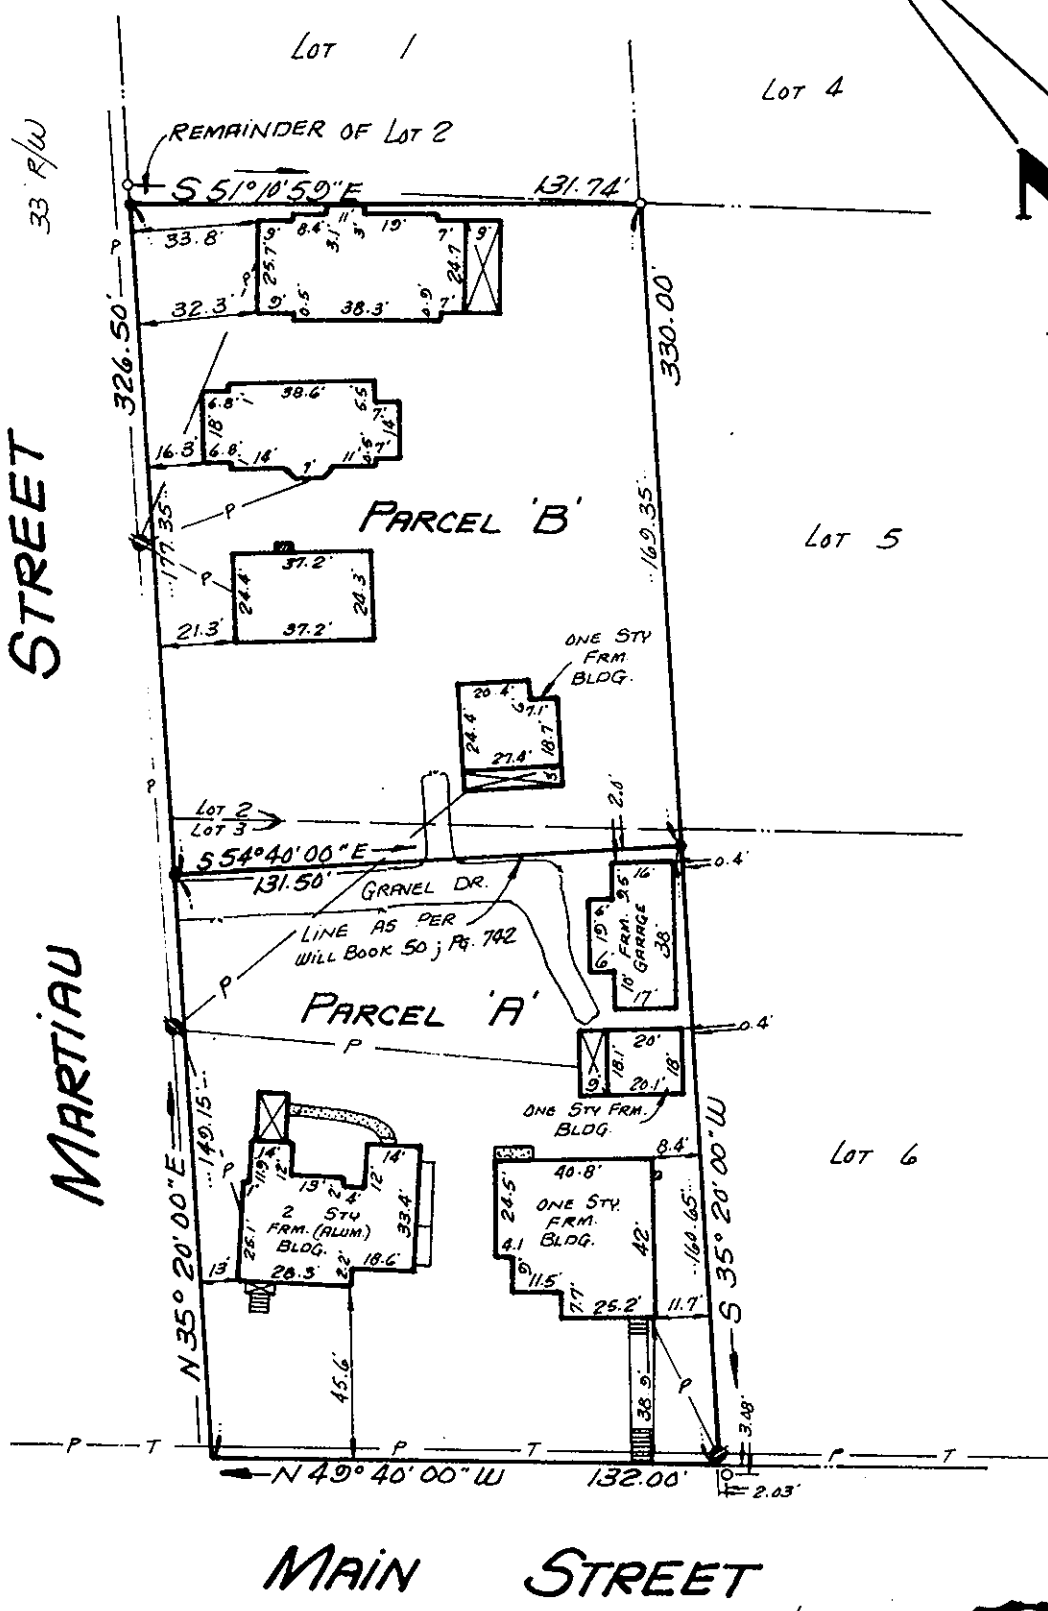

NOTE: TELEPHONE SERVICE UNDERGROUND

- SYMBOLS:**
- PIPE FOUND
 - PIPE SET
 - ROD FOUND
 - CONC. MONUMENT

YORK COUNTY
APPROVED FOR RECORDATION
BY: *Donald W. Davis*
TITLE: DIRECTOR OF PLANNING
DATE: SEPT. 17, 1985

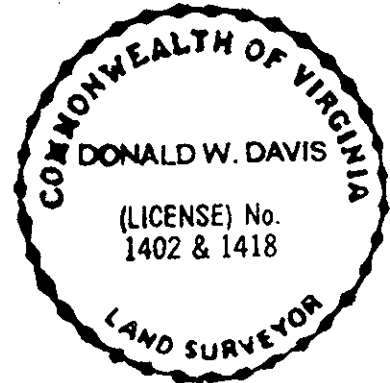

I, *Donald W. Davis* JOB LOCATION MAIN STREET & MARTIAU STREET
HEREBY CERTIFY THAT THE SURVEY REPRESENTED BY THIS PLAT WAS MADE BY ME ON THIS DATE AND IS CORRECT TO THE BEST OF MY KNOWLEDGE AND BELIEF. THERE ARE NO ENCROACHMENTS OF BUILDINGS UNLESS SHOWN HEREON.
DAVIS & ASSOCIATES
SURVEYORS & PLANNERS
YORK COUNTY, VIRGINIA

PARTITION OF THE PROPERTY OF: *JENNIE HOLLOWAY*

PARCEL A STANDING IN THE NAME OF:
FLOYD HOLLOWAY, JR.

PARCEL B STANDING IN THE NAMES OF:
HILDA HOLLOWAY LAW & MARTHA HOLLOWAY WILLIAMS
BEING PART OF LOT 2 & LOT 3, YORKTOWN SURVEY CONTROL MAP, YORK COUNTY, VA. - WILL BK 50, PG 742

CODE: 84-641 DWN.BY-*R/S* SCALE: 1" = 50' TO: *HOLLOWAY* DATE: 8 MAR. 85