

NOW OR FORMERLY  
CITY OF POQUOSON

Filed in the Clerk's Office, Circuit Court, York Co., Va.  
the 23rd day of Dec 1986

Testes:  
Edith M. Elliott, Clerk  
*[Signature]*


NOW OR FORMERLY  
RICHARD T. ROBERTS  
PARCEL "B"  
PB 9 PG 357

PARCEL 1  
1.8893 ACRES


PARCEL 2  
3.0562 ACRES

NOW OR FORMERLY  
POQUOSON ASSEMBLY OF GOD

NOW OR FORMERLY  
WILLIAM F. RUEHL  
PARCEL "A"  
PB 9 PG 357

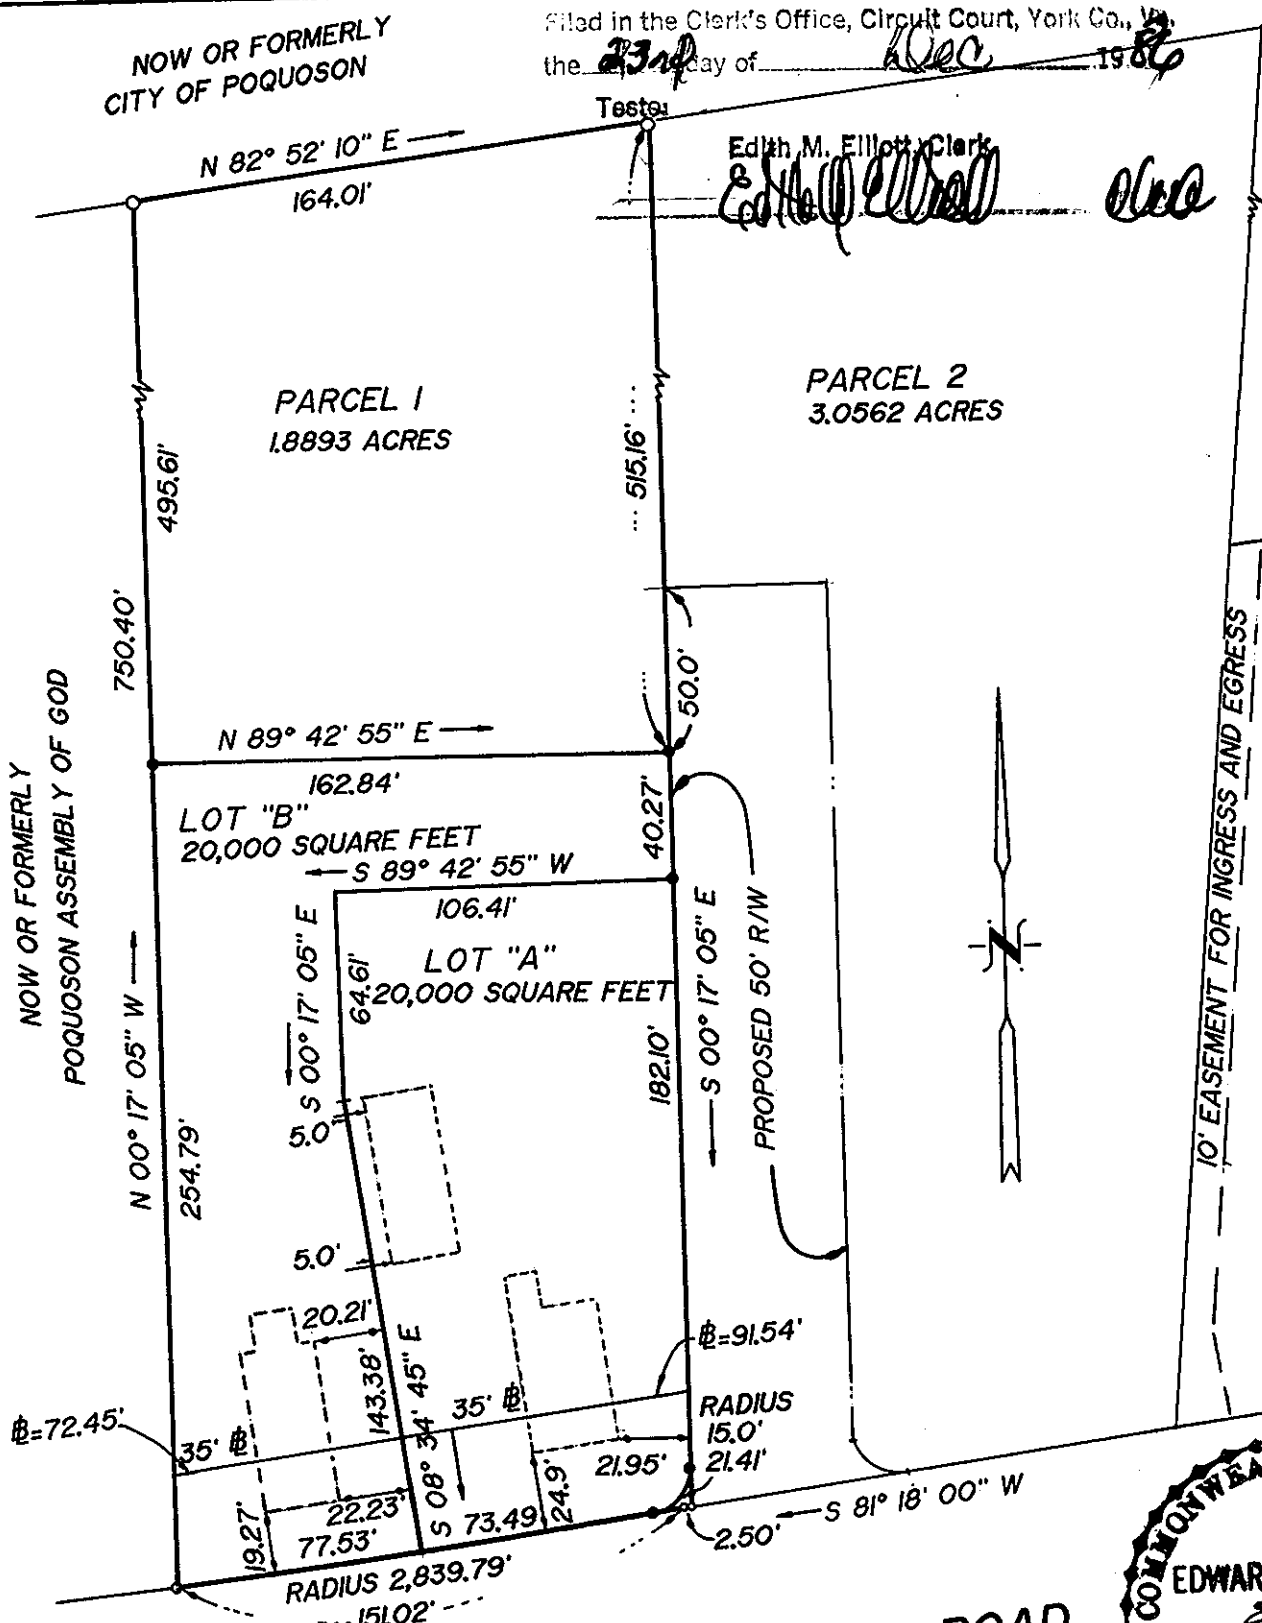

LITTLE FLORIDA ROAD  
50' R/W

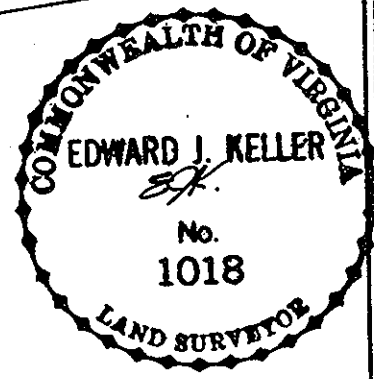

REVISED: 10-13-86  
REVISED: 10-23-86  
REVISED: 12-01-86  
REVISED: 12-05-86

**SYMBOLS DENOTE**

- PIPE FOUND
- PIPE SET
- ROD FOUND
- CONC. MONUMENT

CITY OF POQUOSON  
APPROVED

DATE 12-22-86

*[Signature]*  
CITY MANAGER

*Edward J. Keller*  
HEREBY CERTIFY THAT THE  
SURVEY REPRESENTED BY THIS  
PLAT WAS MADE ON THIS DATE  
AND IS CORRECT TO THE BEST  
OF MY KNOWLEDGE AND BELIEF.  
THERE ARE NO ENCROACHMENTS  
OF OTHER BUILDINGS UNLESS  
SHOWN HEREON.

KELLER, LEWIS and ASSOCIATES, P.C.  
LAND SURVEYORS & PLANNERS  
NEWPORT NEWS, VIRGINIA

PROPOSED SUBDIVISION OF  
**PARCEL 1**  
PLAT OF THE PROPERTY OF  
**HOWELL W. ROBERTSON**  
CITY OF POQUOSON, VIRGINIA