


OWNER OF PARCEL NO. 2 :
DAVID L. SHORT AND
DORIS J. SHORT,
HUSBAND AND WIFE

Plat Book No. 10 Page 565
Filed in the Clerk's Office, Circuit Court, York Co., Va.
the 14th day of August 1988
Teste: 2:32 PM.

Edith M. Elliott, Clerk
[Signature] D.C.
DB 526443
OWNER'S INITIALS
[Signature]

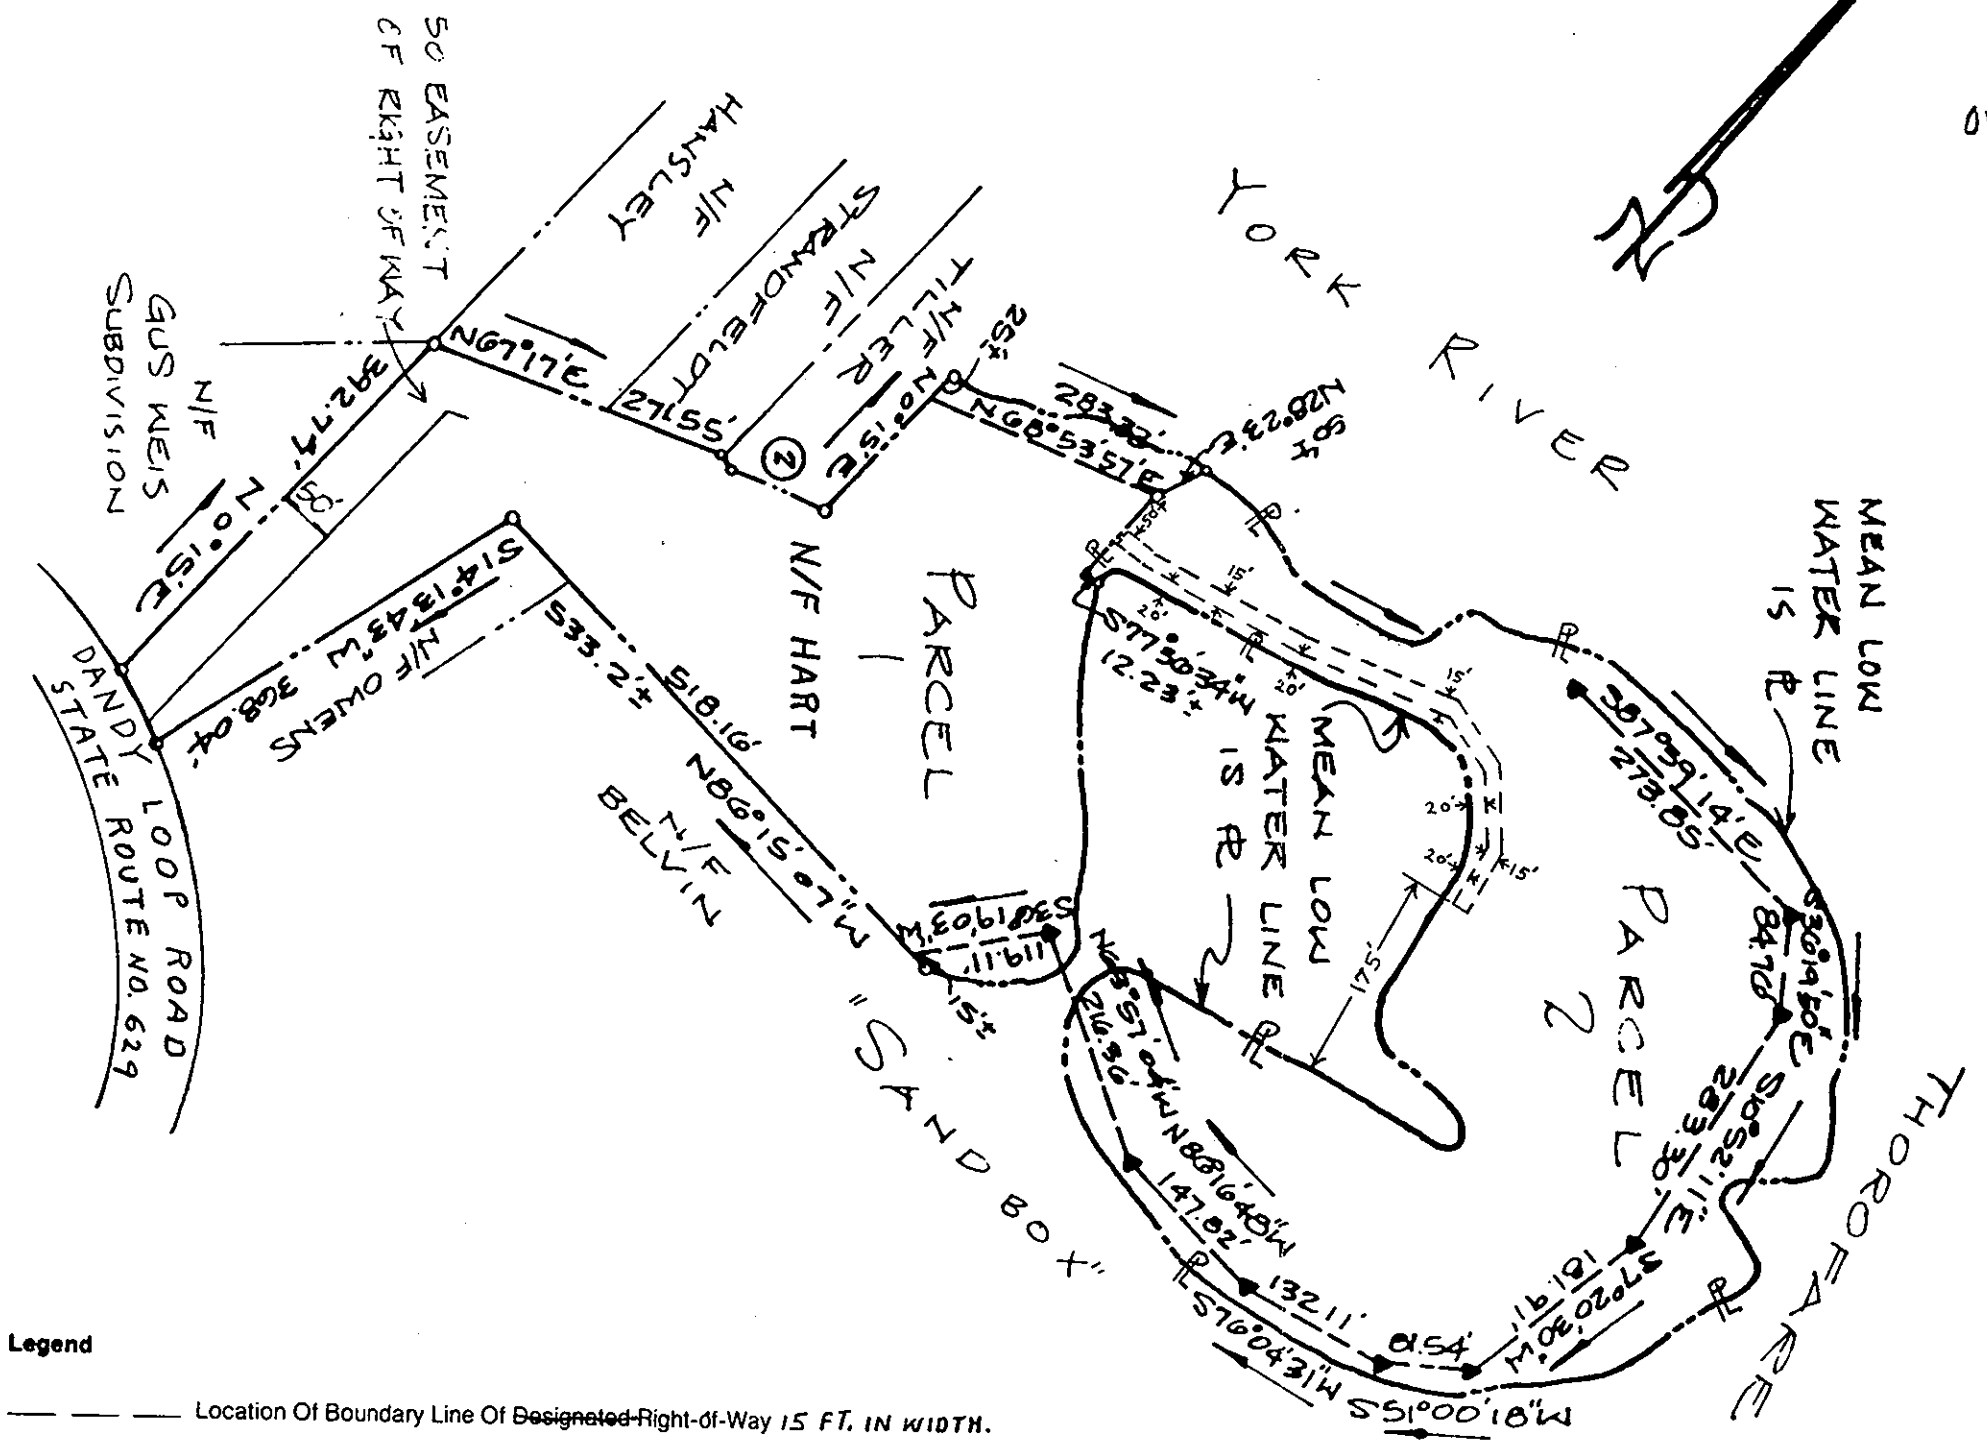

Legend
----- Location Of Boundary Line Of Designated Right-of-Way 15 FT. IN WIDTH.
==P== INDICATES PROPERTY LINE IS RIGHT OF WAY BOUNDARY.



Plat To Accompany
Right-Of-Way Agreement

Virginia Electric and Power Company

UNDERGROUND, SHEET 3-OF-3

District	PENINSULA		
District-Township-Borough	County-City	State	
YORK		VA.	
Office	Plat Number		
HAMPTON	22-88-0080		
Estimate Number	Grid Number		
802-482	NO134		
Date	3-8-88	By <i>David L. K. Corey</i>	