


Filed in the Clerk's Office, Circuit Court, York Co., Va.
 the 9th day of August 19 80
 Teste: Nancy B. Kane, Clerk
1:52 P.M.
 D.C.

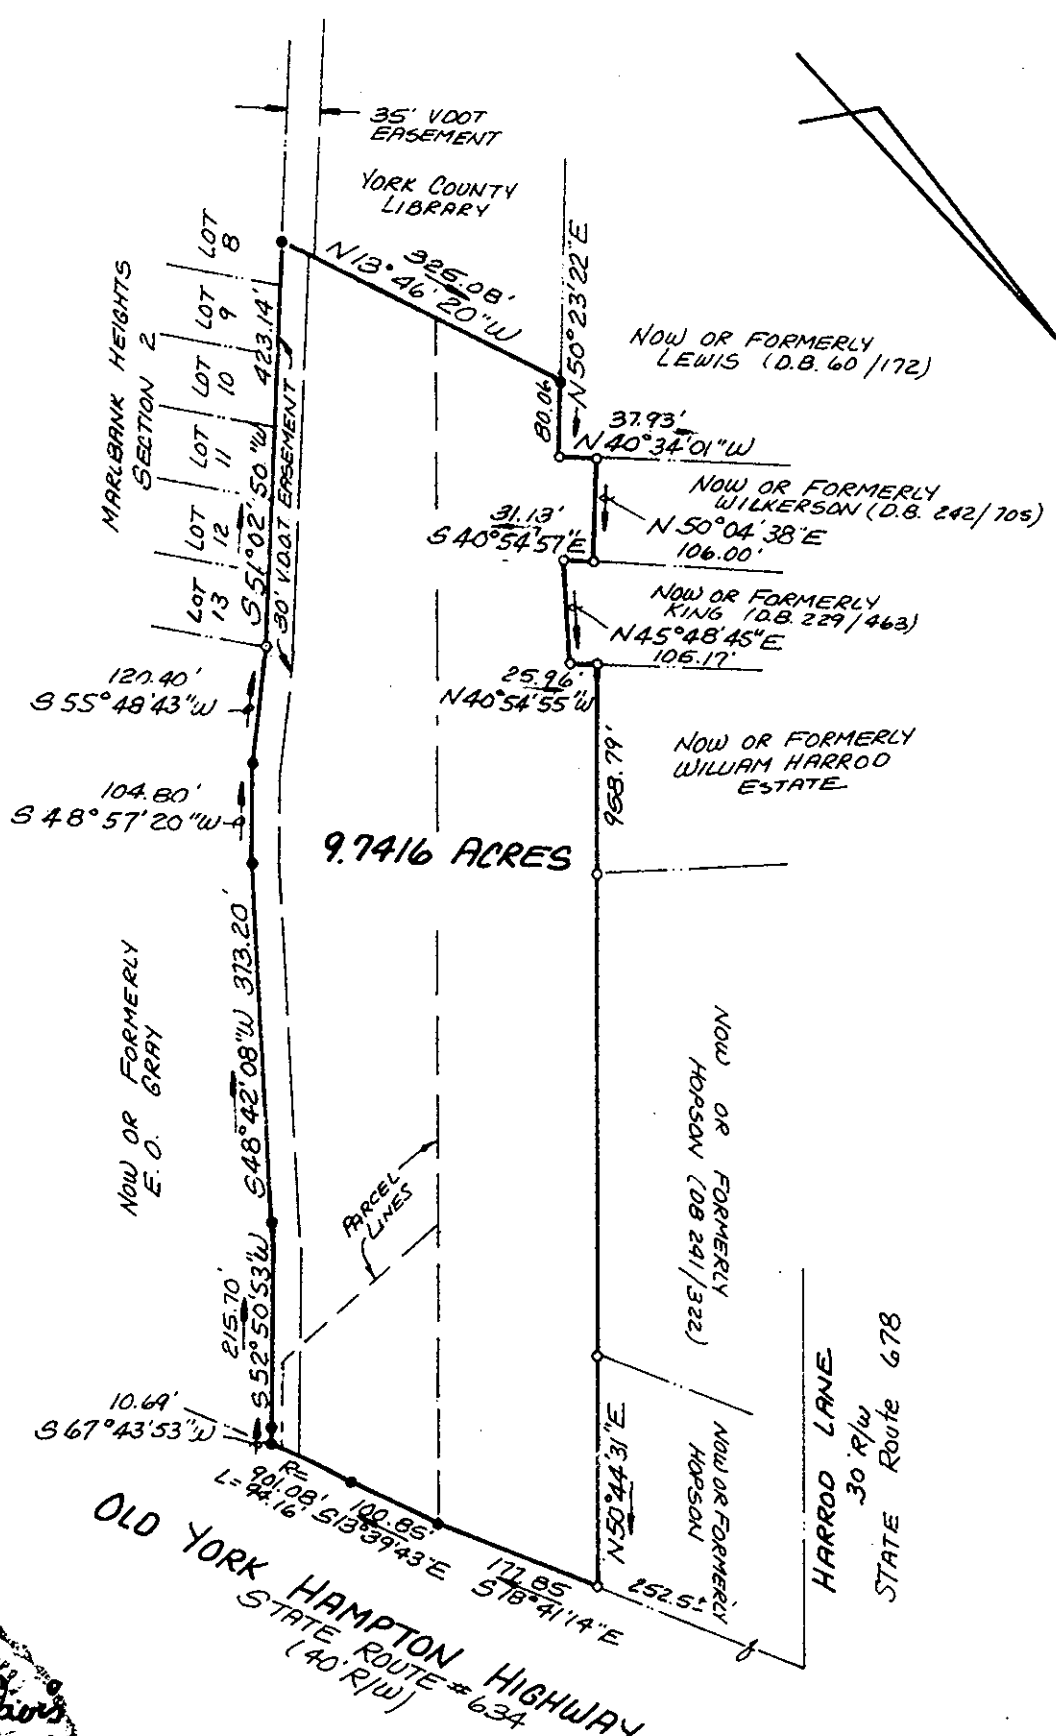

- REFERENCES:
- | | |
|----------------|----------------|
| DB 29, Pg 278 | DB 61A, Pg 374 |
| DB 66, Pg 61 | DB 122, Pg 80 |
| PB 1, Pg 77 | DB 54, Pg 462 |
| DB 60, Pg 172 | DB 229, Pg 465 |
| DB 242, Pg 706 | |
| DB 196, Pg 396 | |

JOB LOCATION - Route 634

PLAT OF THE PROPERTY OF:
LEGAL HEIRS OF E. O. GRAY
PARCELS OF LAND
 CONTAINING
9.7416 ACRES
 COUNTY OF YORK, VA.
 D.B. 61A / 374 D.B. 122 / 80 D.B. 54 / 462