

SEE SHEET 1 FOR NOTES



VIRGINIA: IN THE CLERK'S OFFICE OF THE CITY OF NEWPORT NEWS, THE DAY OF 1989, THIS PLAT WAS PRESENTED AND ADMITTED TO RECORD AS THE LAW DIRECTS IN PLAT BOOK AT PAGE

STATE OF VIRGINIA COUNTY OF YORK IN THE CLERK'S OFFICE OF THE CIRCUIT COURT FOR THE COUNTY OF YORK, THE DAY OF 1989, THIS PLAT WAS PRESENTED AND ADMITTED TO RECORD AS THE LAW DIRECTS IN PLAT BOOK PAGE

Filed in the Clerk's Office, Circuit Court, York Co., Va. the day of 1989. Teste: Nancy B. Kane, Clerk Carol D. Rosselmeier D.C.


Plat Book No. 11 Page 447

TESTE: CLERK BY: D.C.

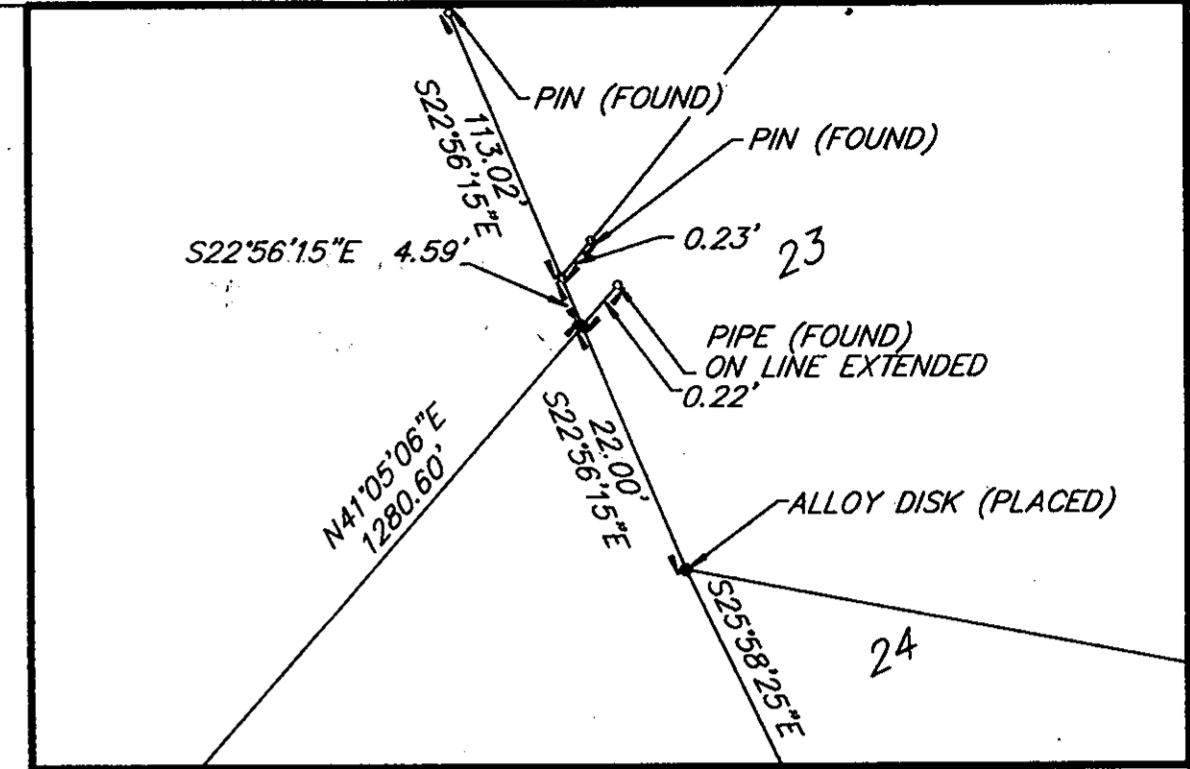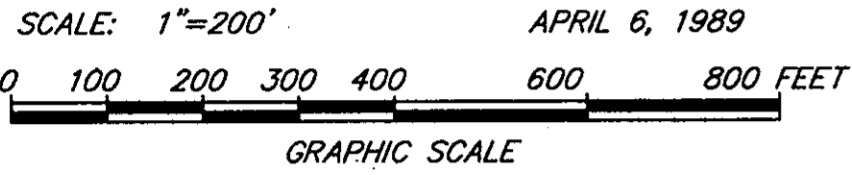


INSERT - NOT TO SCALE

COLONIAL NATIONAL HISTORICAL PARK (P.B.1, P.274) YORK CO. (P.B.A, P.86) NEWPORT NEWS (D.B.67, P.311) NEWPORT NEWS TAX # 18-23

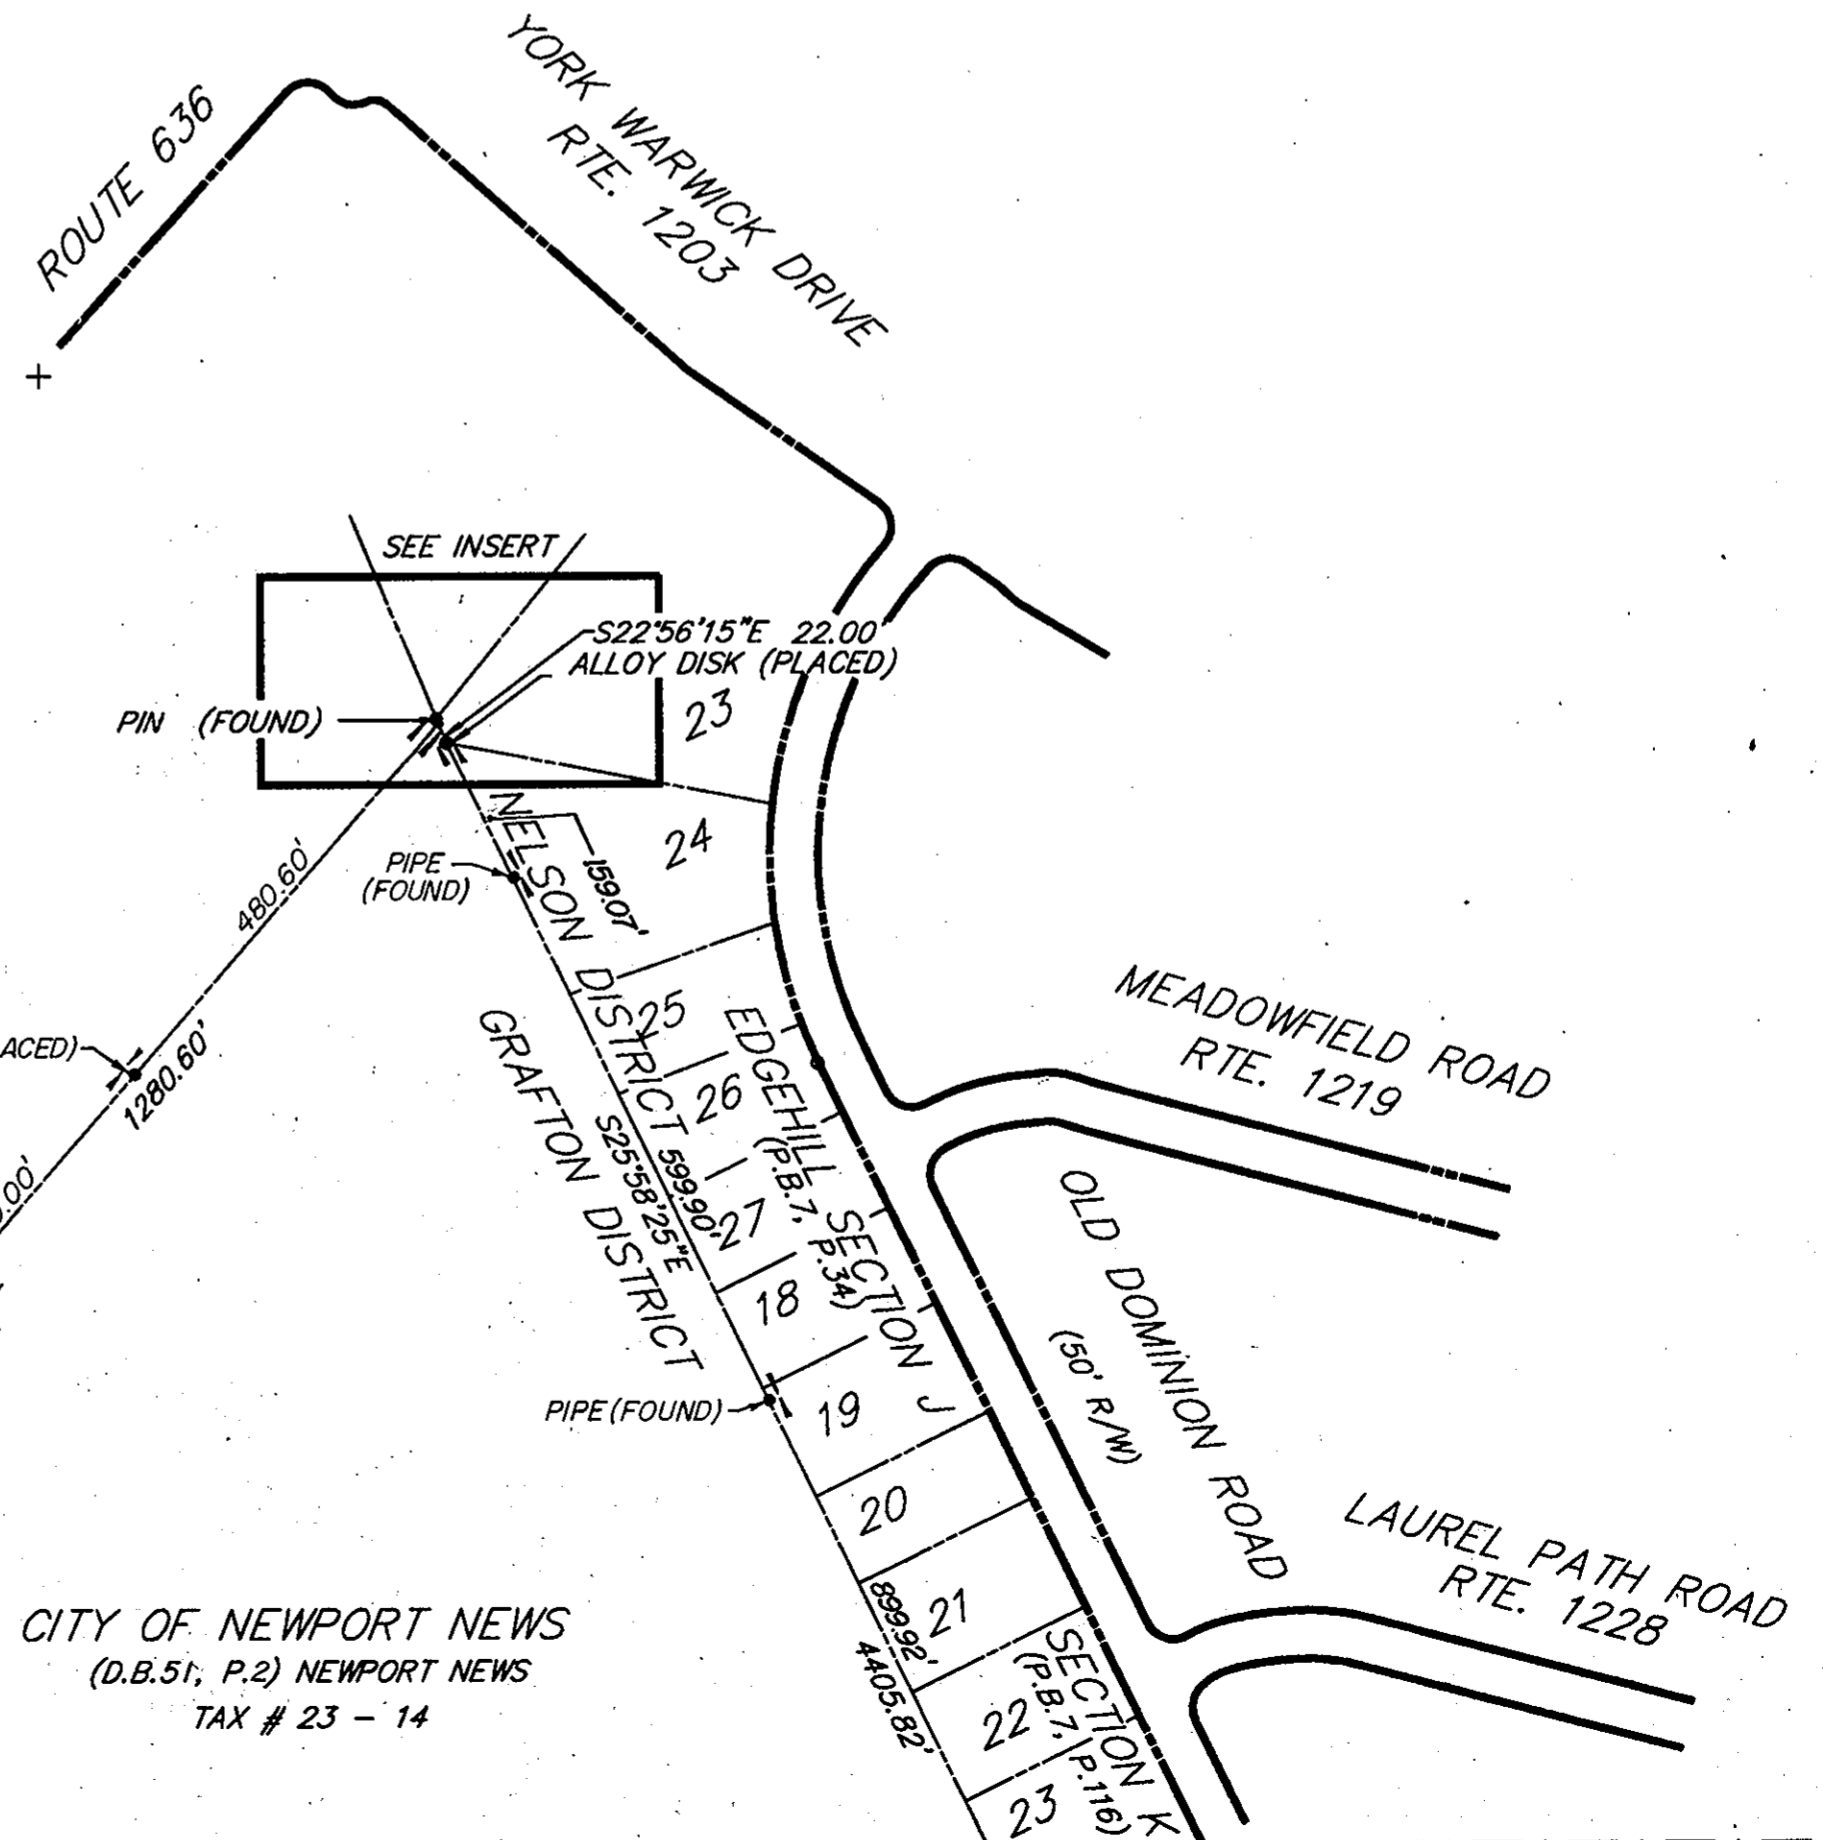

MATCH LINE - SEE SHEET 19 OF 63

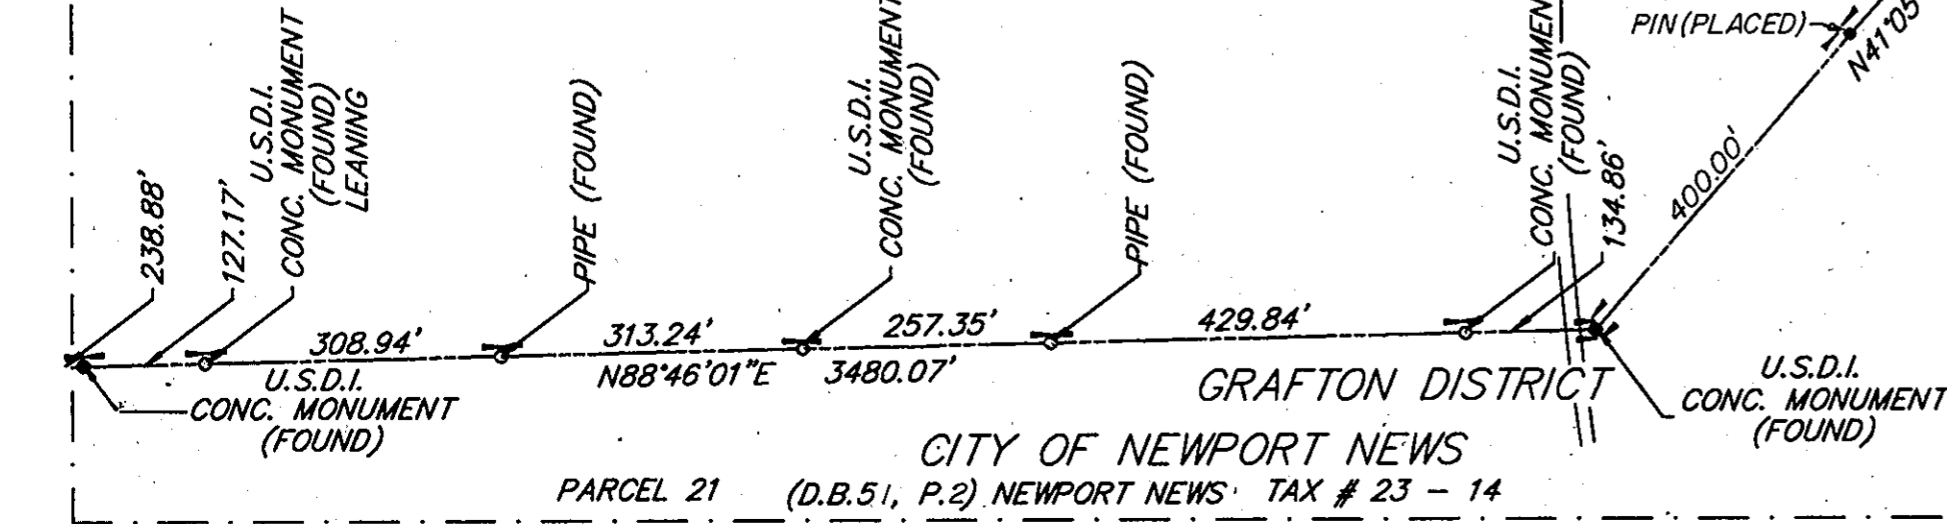

PARCEL 21 (D.B.51, P.2) NEWPORT NEWS TAX # 23 - 14

CITY OF NEWPORT NEWS (D.B.51, P.2) NEWPORT NEWS TAX # 23 - 14

MATCH LINE - SEE SHEET 25 OF 63